


Existing Front Elevation




Existing Side Elevation



Existing Rear Elevation

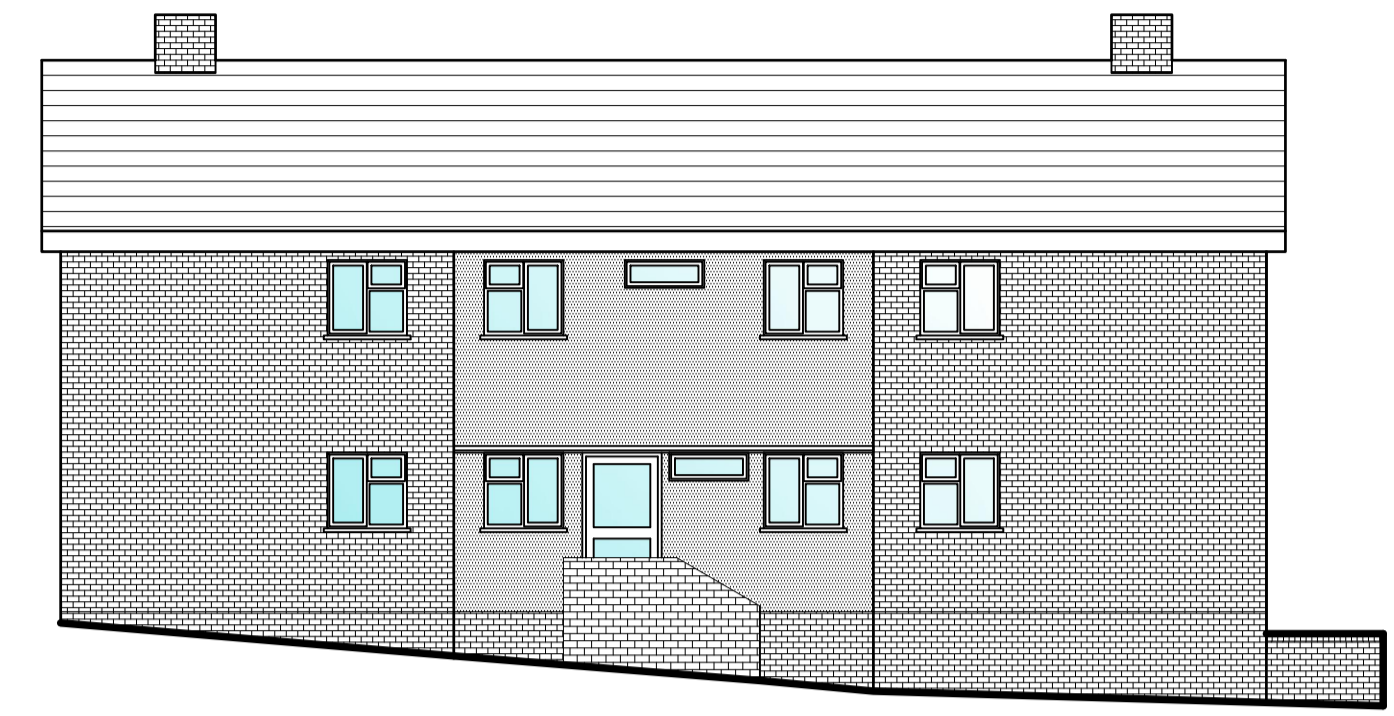

Existing Side Elevation

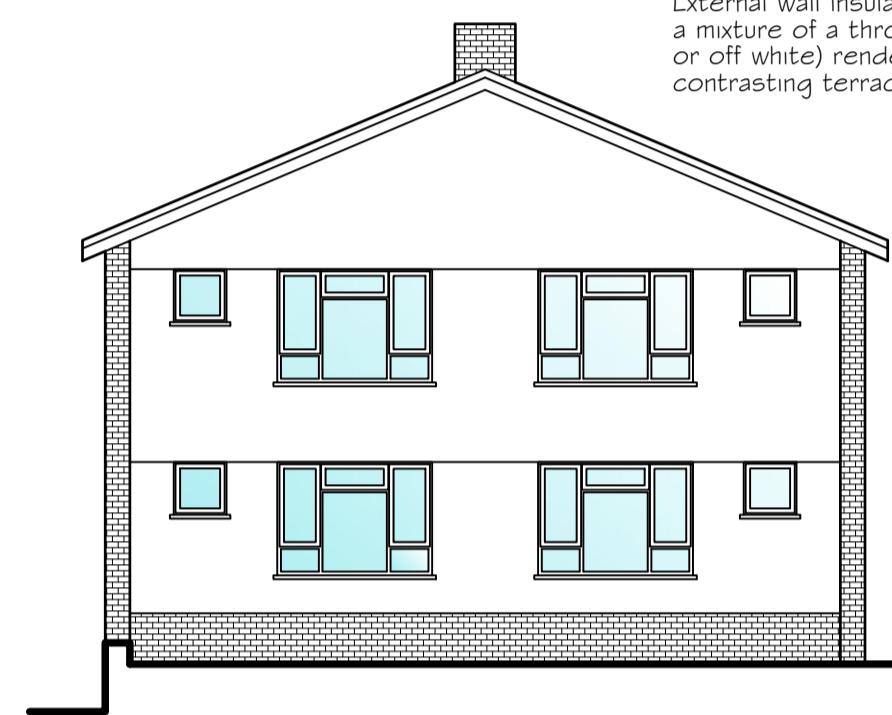

Proposed Front Elevation

External wall insulation to be installed - a mixture of a through colour (light grey or off white) render finish with contrasting terracotta brick slips



Proposed Side Elevation




Proposed Rear Elevation




Proposed Side Elevation



Existing Site Plan at 1:500 Scale

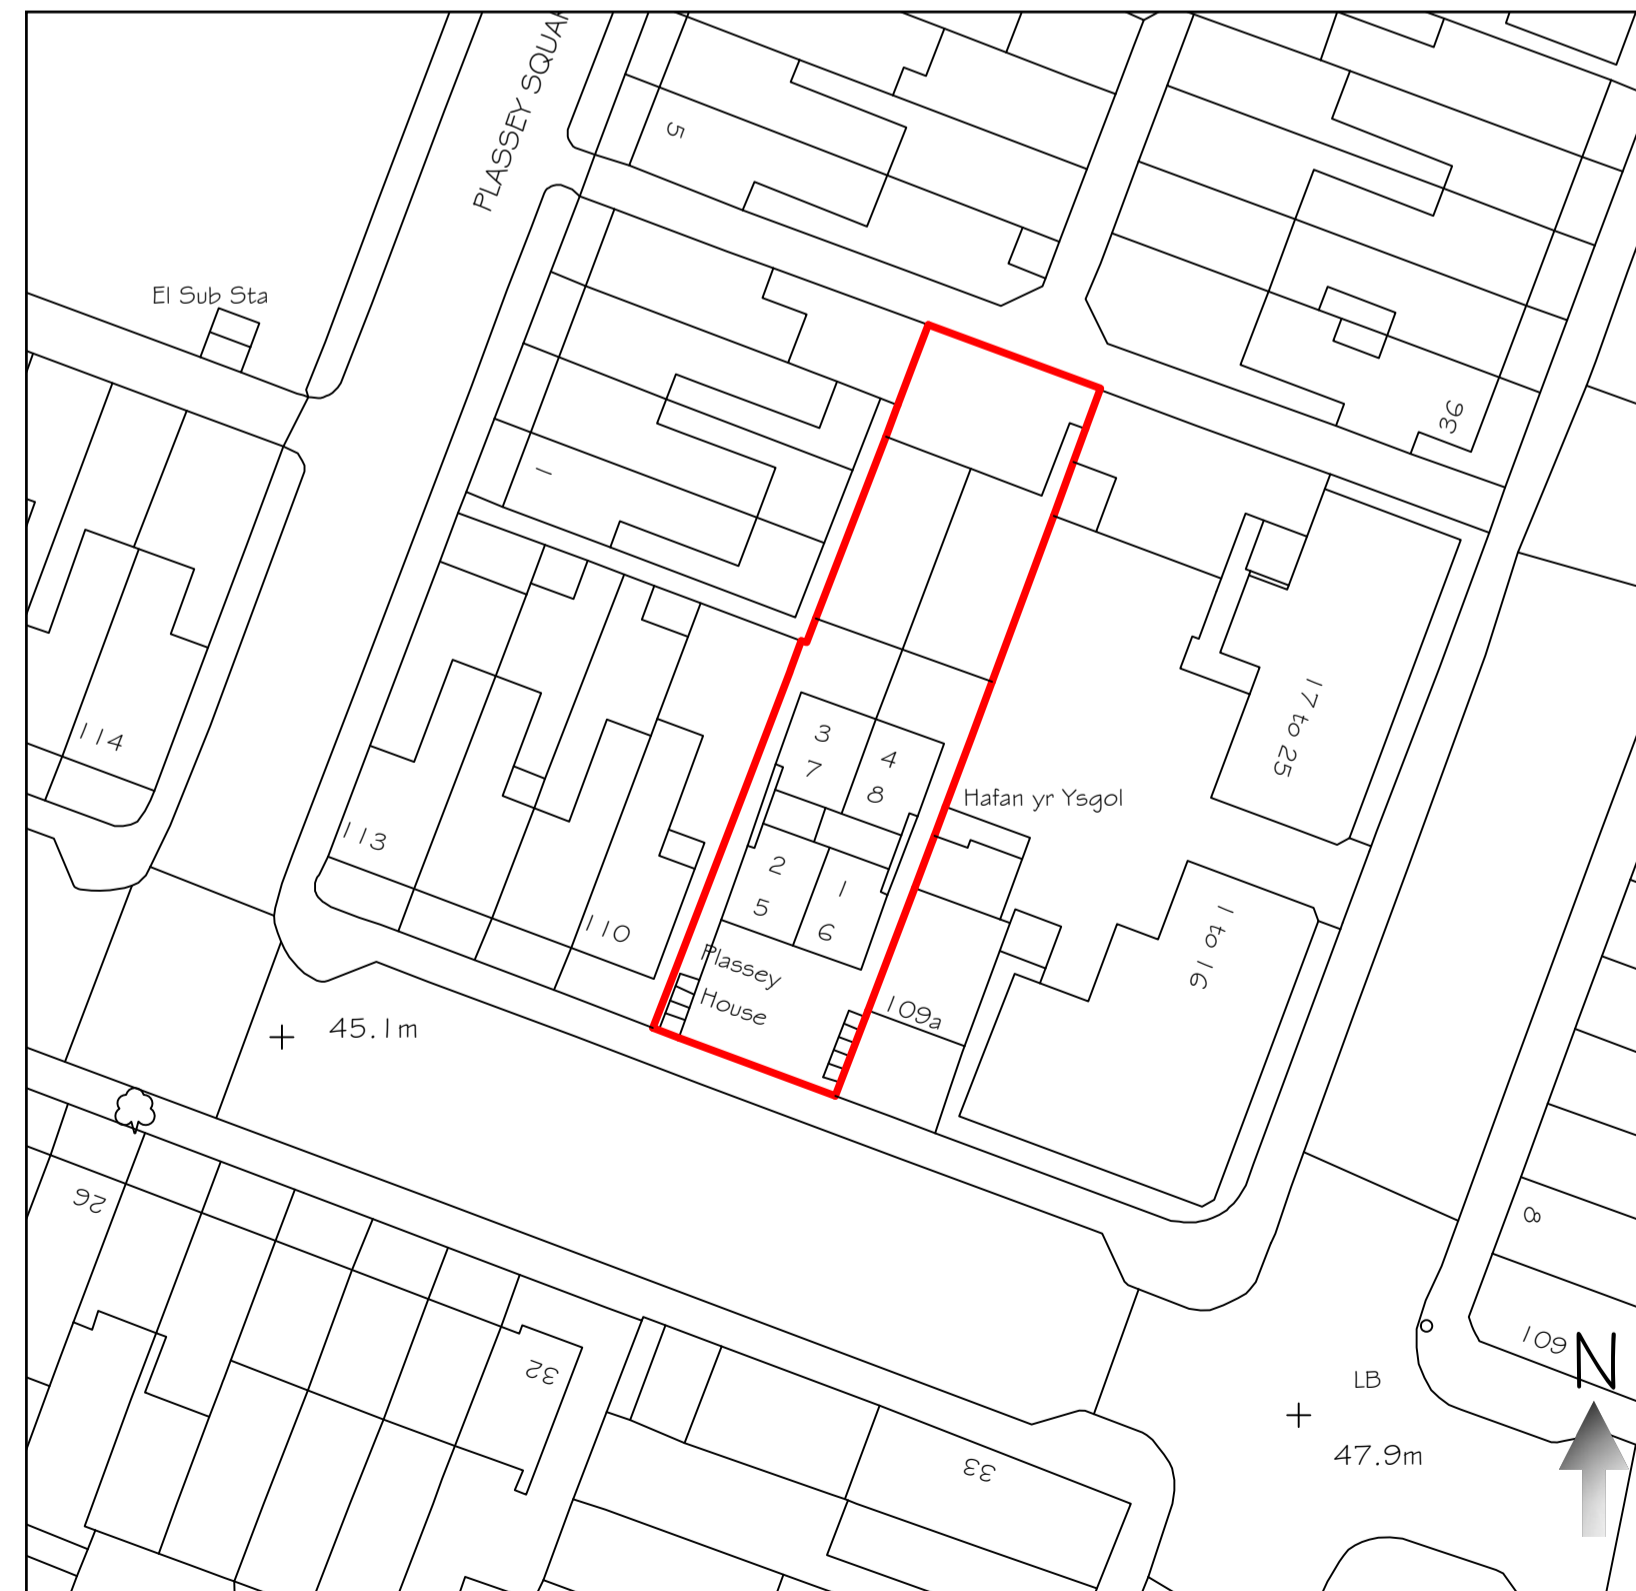

Proposed Site Plan at 1:500 Scale

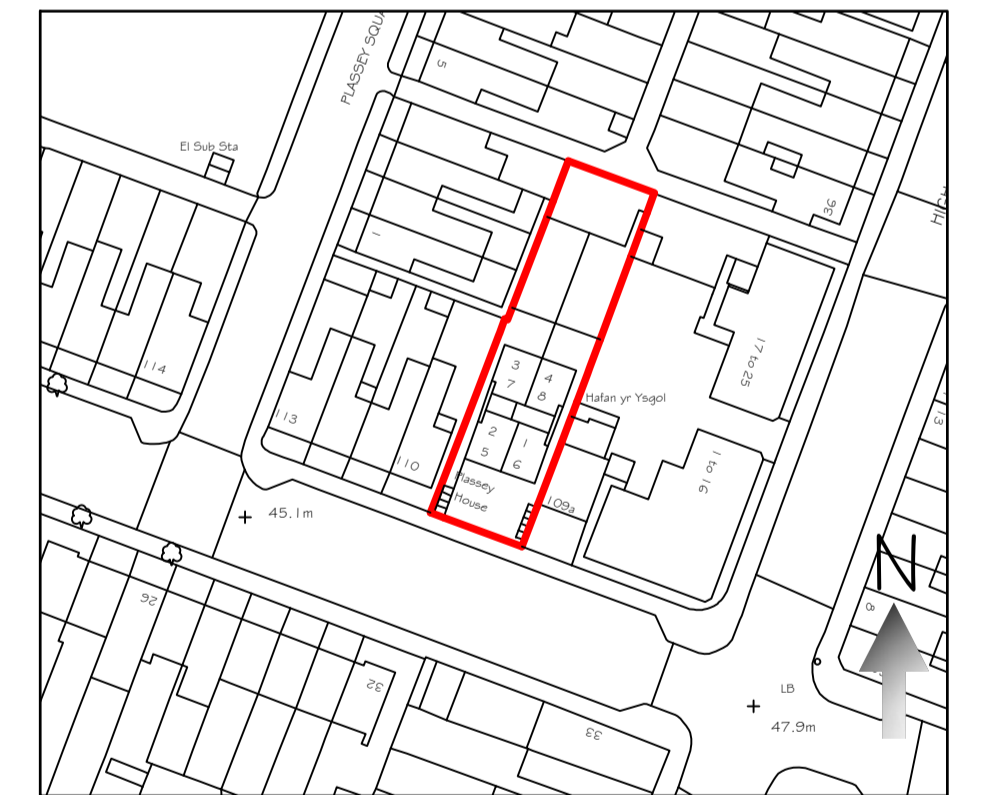

Site Location Plan at 1:1000 Scale

Tecta Associates Ltd

Mobile: - 07765800405

E-mail: info@tecta-associates.co.uk

Title: External Wall Insulation Work Plassey House, Plassey Street, Penarth, CF64 1ER Existing & Proposed Elevations (EWI Finishes)	Date: Aug 2022	Scale: 1:100 (At A1)
Client: Vale Of Glamorgan County Council The Alps Depot, Alps Quarry Road, Wenvoe, CF5 6AA	Number: TAL22/31/01	

Do not scale from this drawing, all dimensions must be checked on site.

© Tecta Associates Limited