

PROPOSED EXTERNAL FINISHES

Extension walls - render/brickwork to match existing

Dormer Walls - man made slate hanging to match existing slate roof.


Glazed Doors/Windows - colour coated aluminium. colour black/dark grey.

Fascias + Soffits - black upvc


Rainwater Goods - black upvc




FRONT ELEVATION

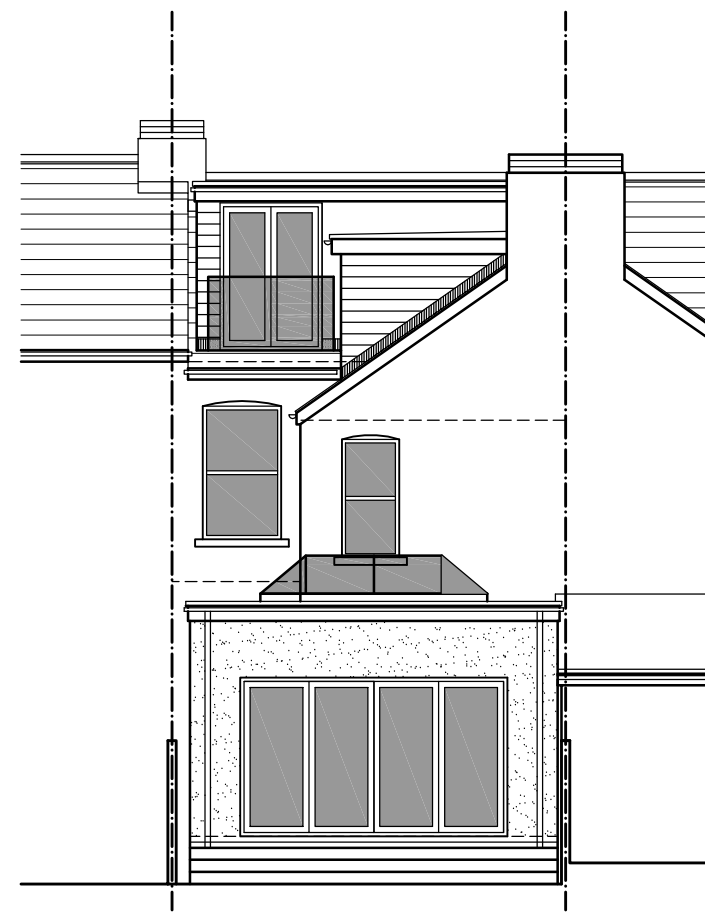

REAR ELEVATION

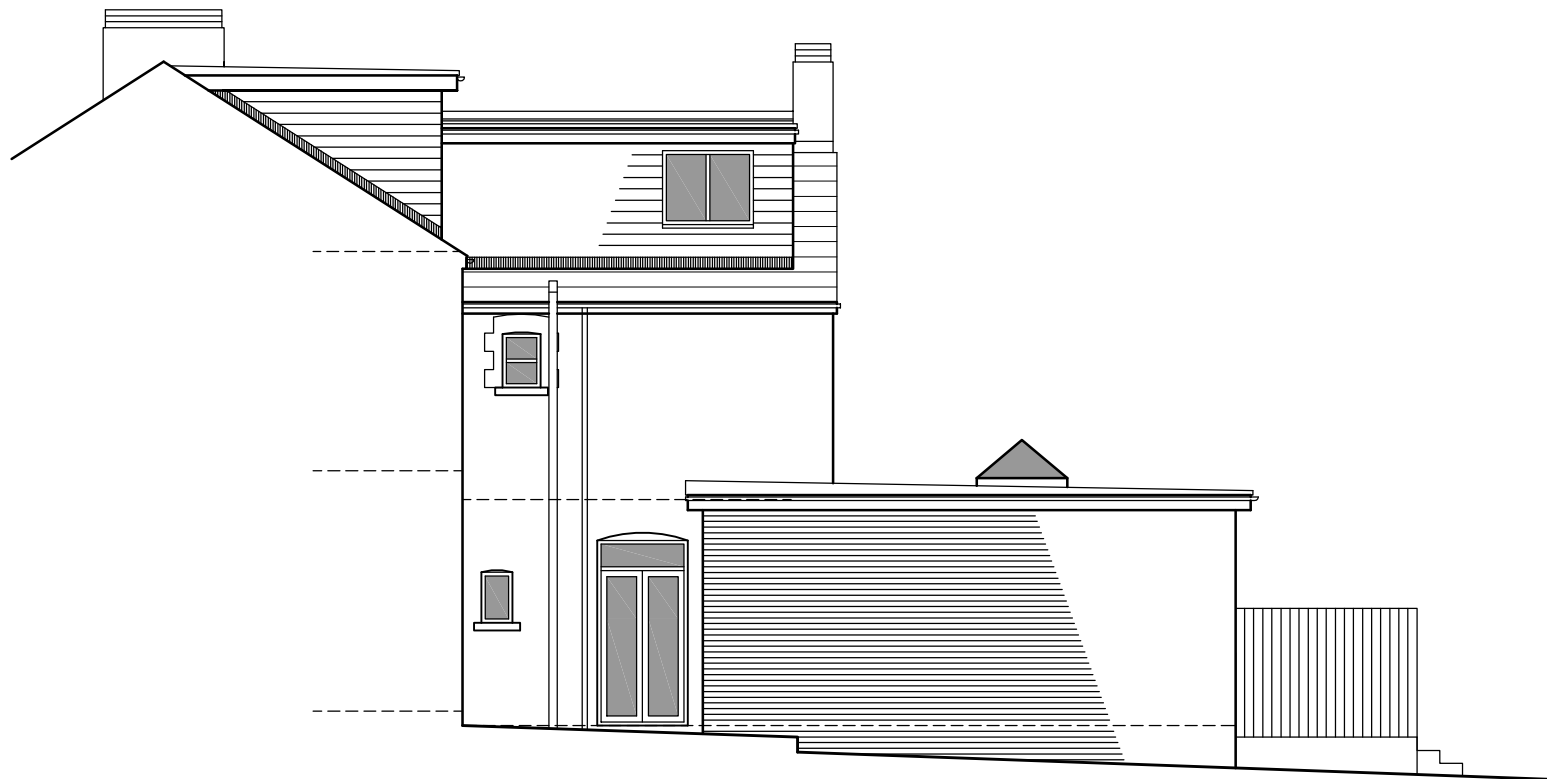

SIDE ELEVATION FACING 33

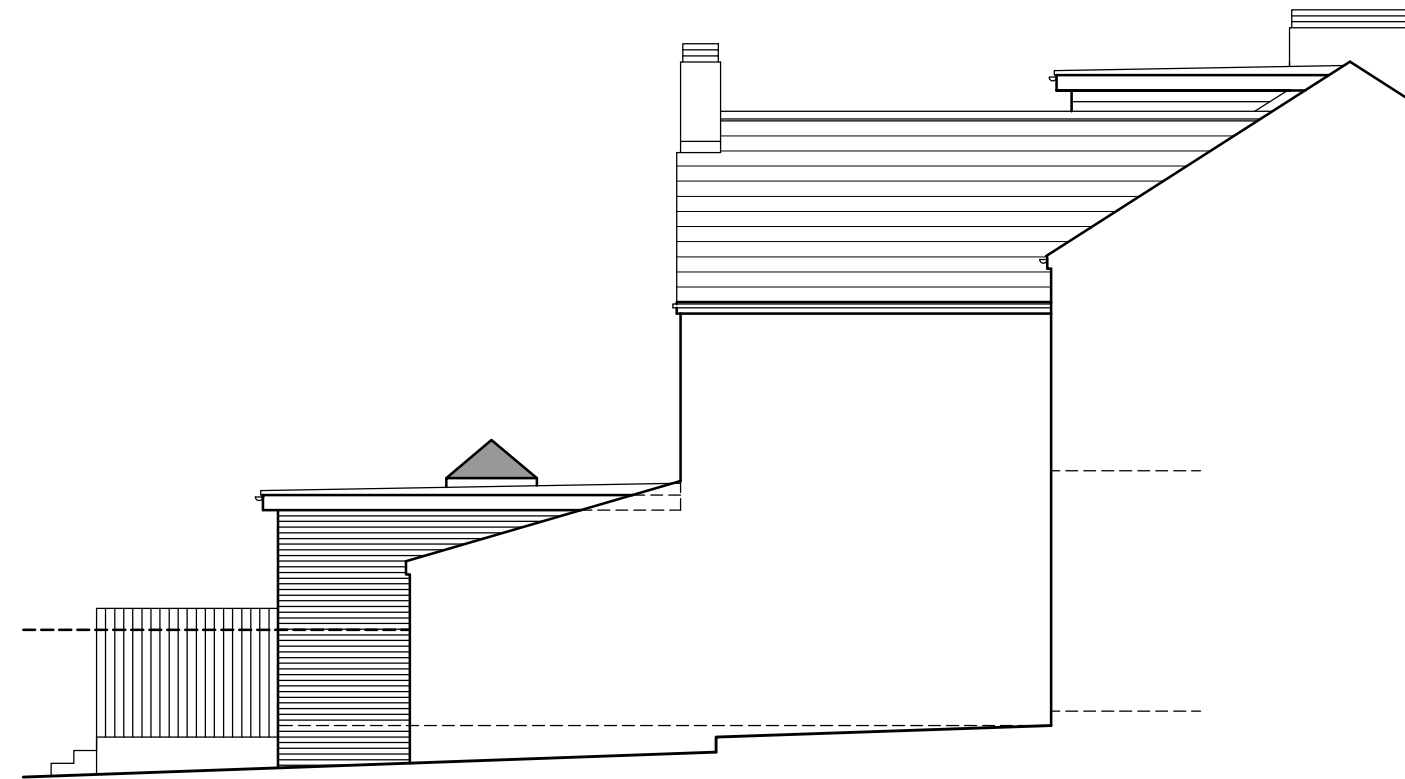

SIDE ELEVATION FACING 35

This drawing must not be scaled.
Figured dimensions and levels to be used.
Any inaccuracies must be notified to the designer.
Detail drawings and large scale drawings take precedence over smaller drawings.

Rev:

Rev:

Rev:

Rev:

PRELIMINARY	
PLANNING	✓
DESIGN	
BUILDING REGULATIONS	

LEGUILCHER ARCHITECTURE
1 POWYS ROAD, PENARTH. CF64 3PB TEL 029 2070 3944

Drawing No. 2055 / PL07 Rev.

Project: PROPOSED ALTERATIONS AT BALEWATER, 34 HIGH STREET, PENARTH.
Title: PROPOSED ELEVATIONS

Scale: 1:100 @ A3
Date: AUGUST 2022
Drawn: CleG
Checked: PS