


FIRST FLOOR PLAN

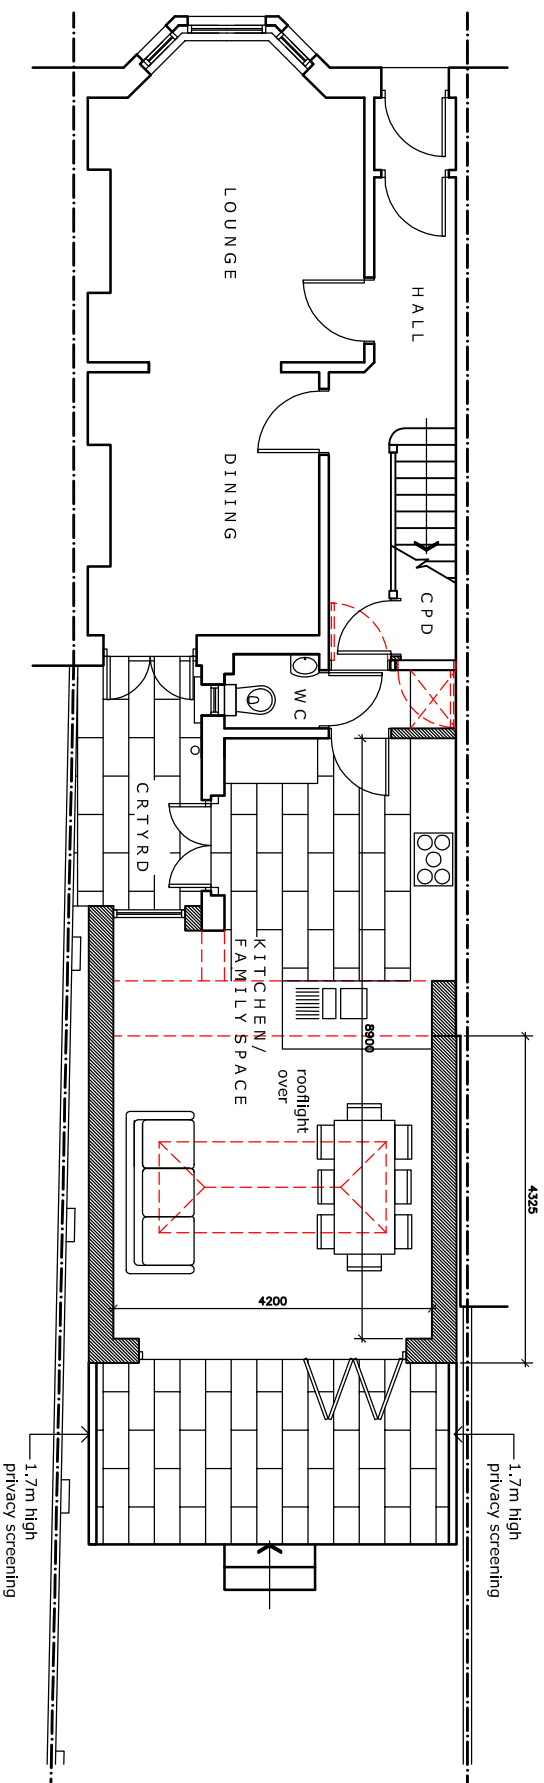

GROUND FLOOR PLAN

This drawing must not be scaled.
 Figured dimensions and levels to be used.
 Any inaccuracies must be notified to the designer.
 Detail drawings and large scale drawings take precedence over smaller drawings.

Rev:	Description
A	Extension reduced in depth. 10 10 22

Rev: _____

Rev: _____

Rev: _____

PRELIMINARY	PLANNING	DESIGN	BUILDING REGULATIONS
			✓

Project:	1 POWYS ROAD, PENARTH, CF64 3PB TEL 029 2070 3944	Scale:	1:100 @ A3
Client:	LEGULICHER ARCHITECTURE	Date:	AUGUST 2022
Title:	PROPOSED ALTERATIONS AT BALEWATER, 34 HIGH STREET, PENARTH. PROPOSED PLANS 1 OF 2	Drawn:	ClG
		Checked:	PS

Drawing No.	Rev.
2055 / PLO5	A

THIS DRAWINGS IS COPYRIGHT ©