


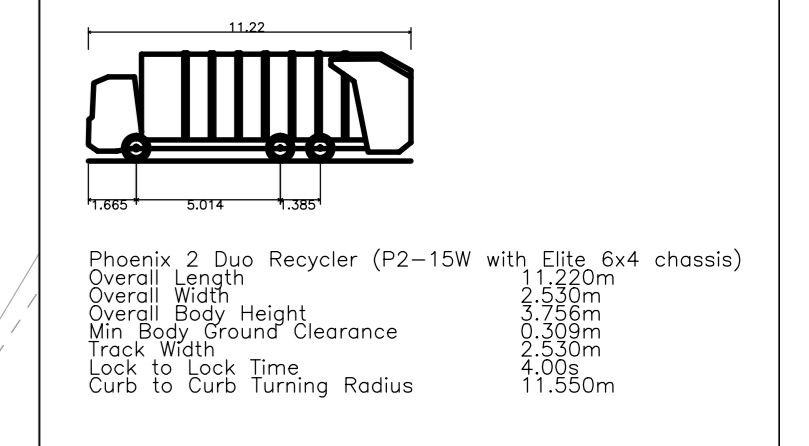

- GENERAL NOTES**
1. Do Not Scale
 2. The contractor is to check and verify all buildings and site dimensions and levels, including sewer invert levels, before works start on site. The contractor is to comply in all aspects with the current building legislation, British Standards, building regulations etc.
 3. Positions of existing services/utility undertakers apparatus adjacent to or crossing proposed excavations are to be checked by the contractor prior to starting work.
 4. The drawings to be read in conjunction with and checked against all other drawings, Engineering Details, Specification and any structural, geotechnical or other specialist documents provided.
 5. Any anomaly or contradiction between any of the above is to be reported to Edestone Homes.
 6. The drawing is schematic for clarity only, positions of pipe runs and manholes may vary on site due to site conditions.
- ROAD AND SEWER ADOPTION NOTES**
1. All works for adoption under a Section 38 agreement shall be carried out to the approval of the Vale of Glamorgan City Council.
 2. All works for adoption under a Section 104 agreement shall be carried out to the National Water Council guide 'Sewers for Adoption' 7th edition and the Current Welsh Water's requirements.
 3. Streetlighting positions to be pegged on site and agreed by the Local Authority PRIOR to erection commencing.



A 23/06/2017 Layout updated, org amended to suit
 A 09/09/2017 Layout updated, highway dimensions and visibility splay added

Project: **Cross Common Road Dinas Powys**

Client: **Eden Stone**

Drawing: **Refuse Vehicle Tracking Layout**

Scale: 1:250 @ A0 Date: March 2017 Drawn by: JF

Drawing No: **10157-102** Rev: 5

PHOENIX DESIGN
 Partnership Ltd.
 Unit 5, Westway Garage, Manodry, Bwth, Rd 194, Cardiff, CF23 6ES
 UK 01793 479990 Fax 01793 479991
 email: enquiries@phoenixdesign.co.uk www.phoenixdesign.co.uk

This drawing is the copyright of Phoenix Design Partnership Ltd. No liability will be accepted for amendments by others to either the printed or digital format.

Dwg Status: