



#Work Stage

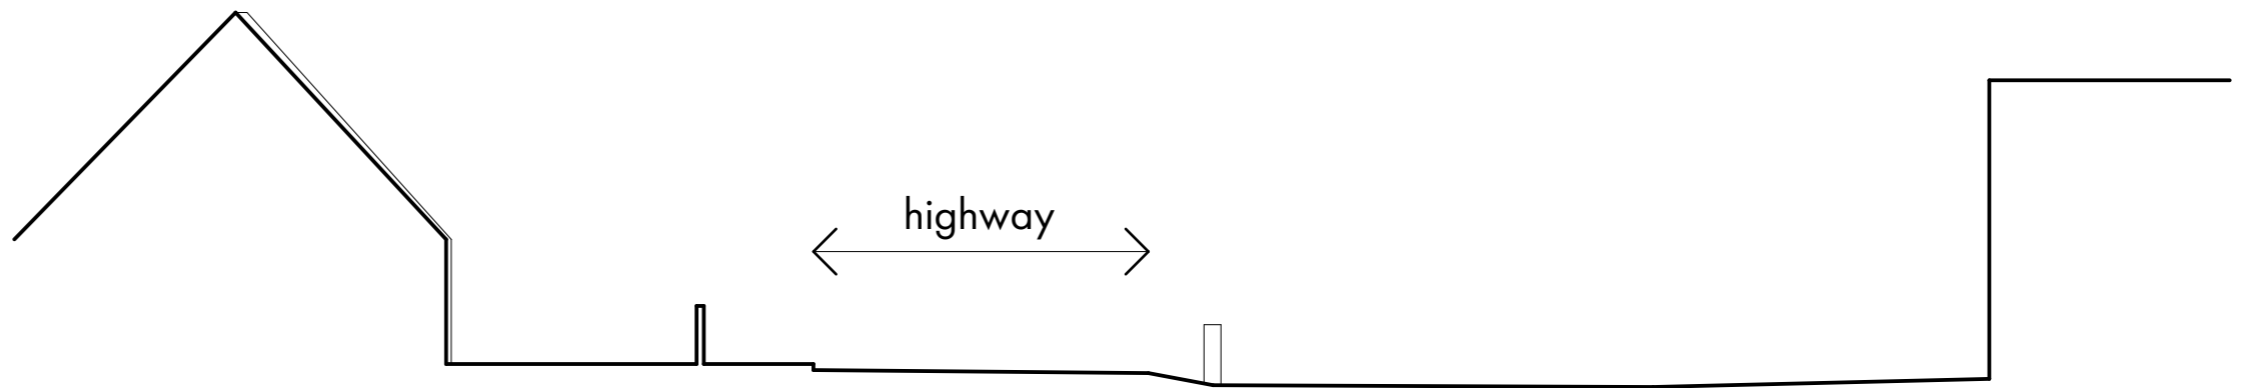

Existing Section C-C

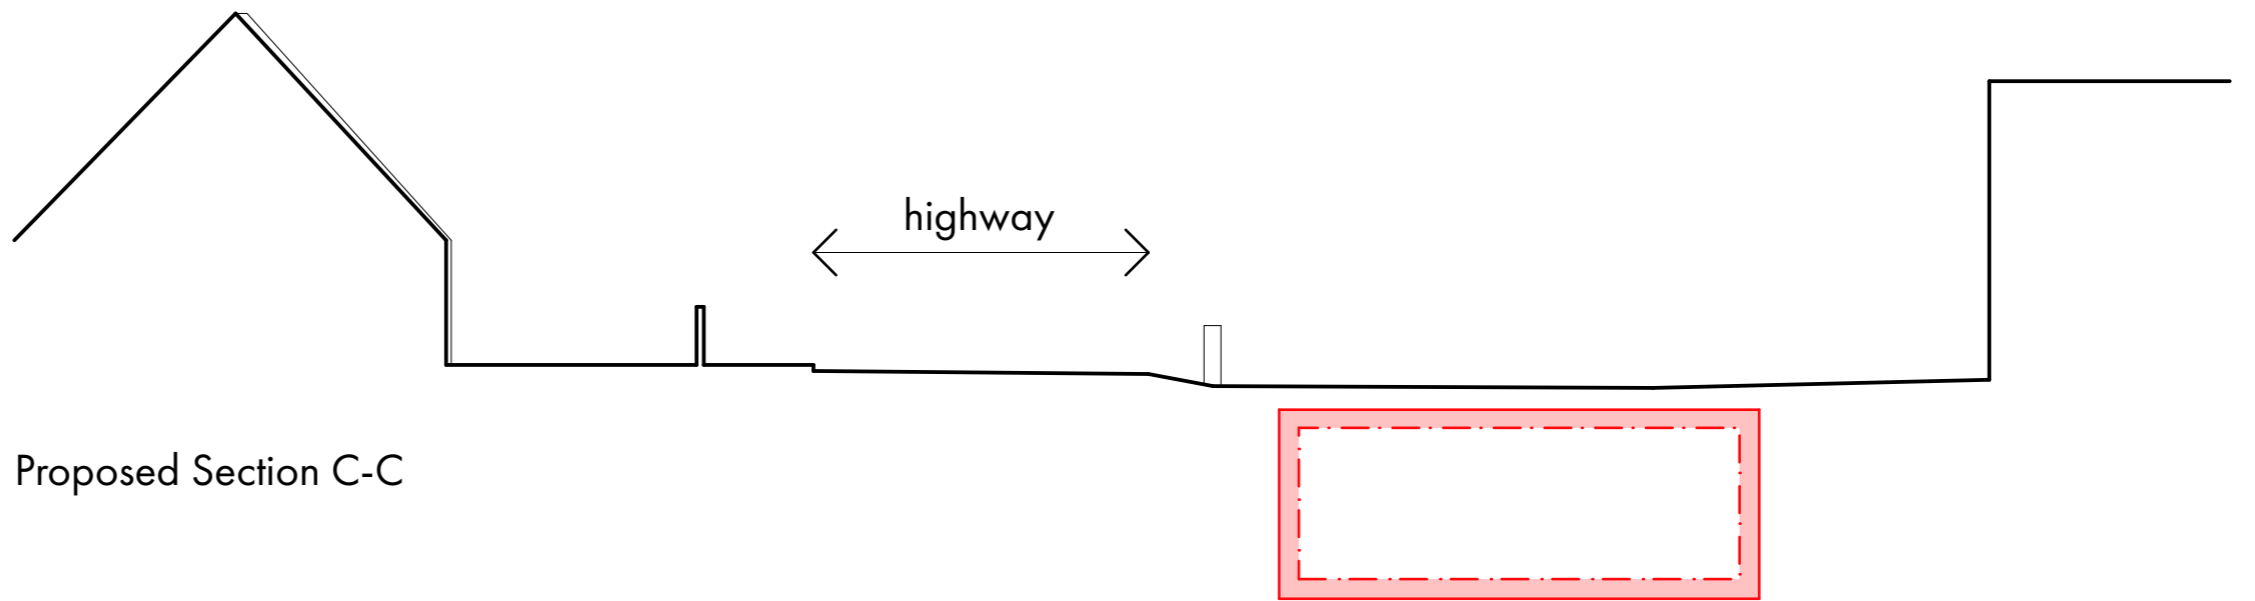

Proposed Section C-C