


#Work Stage

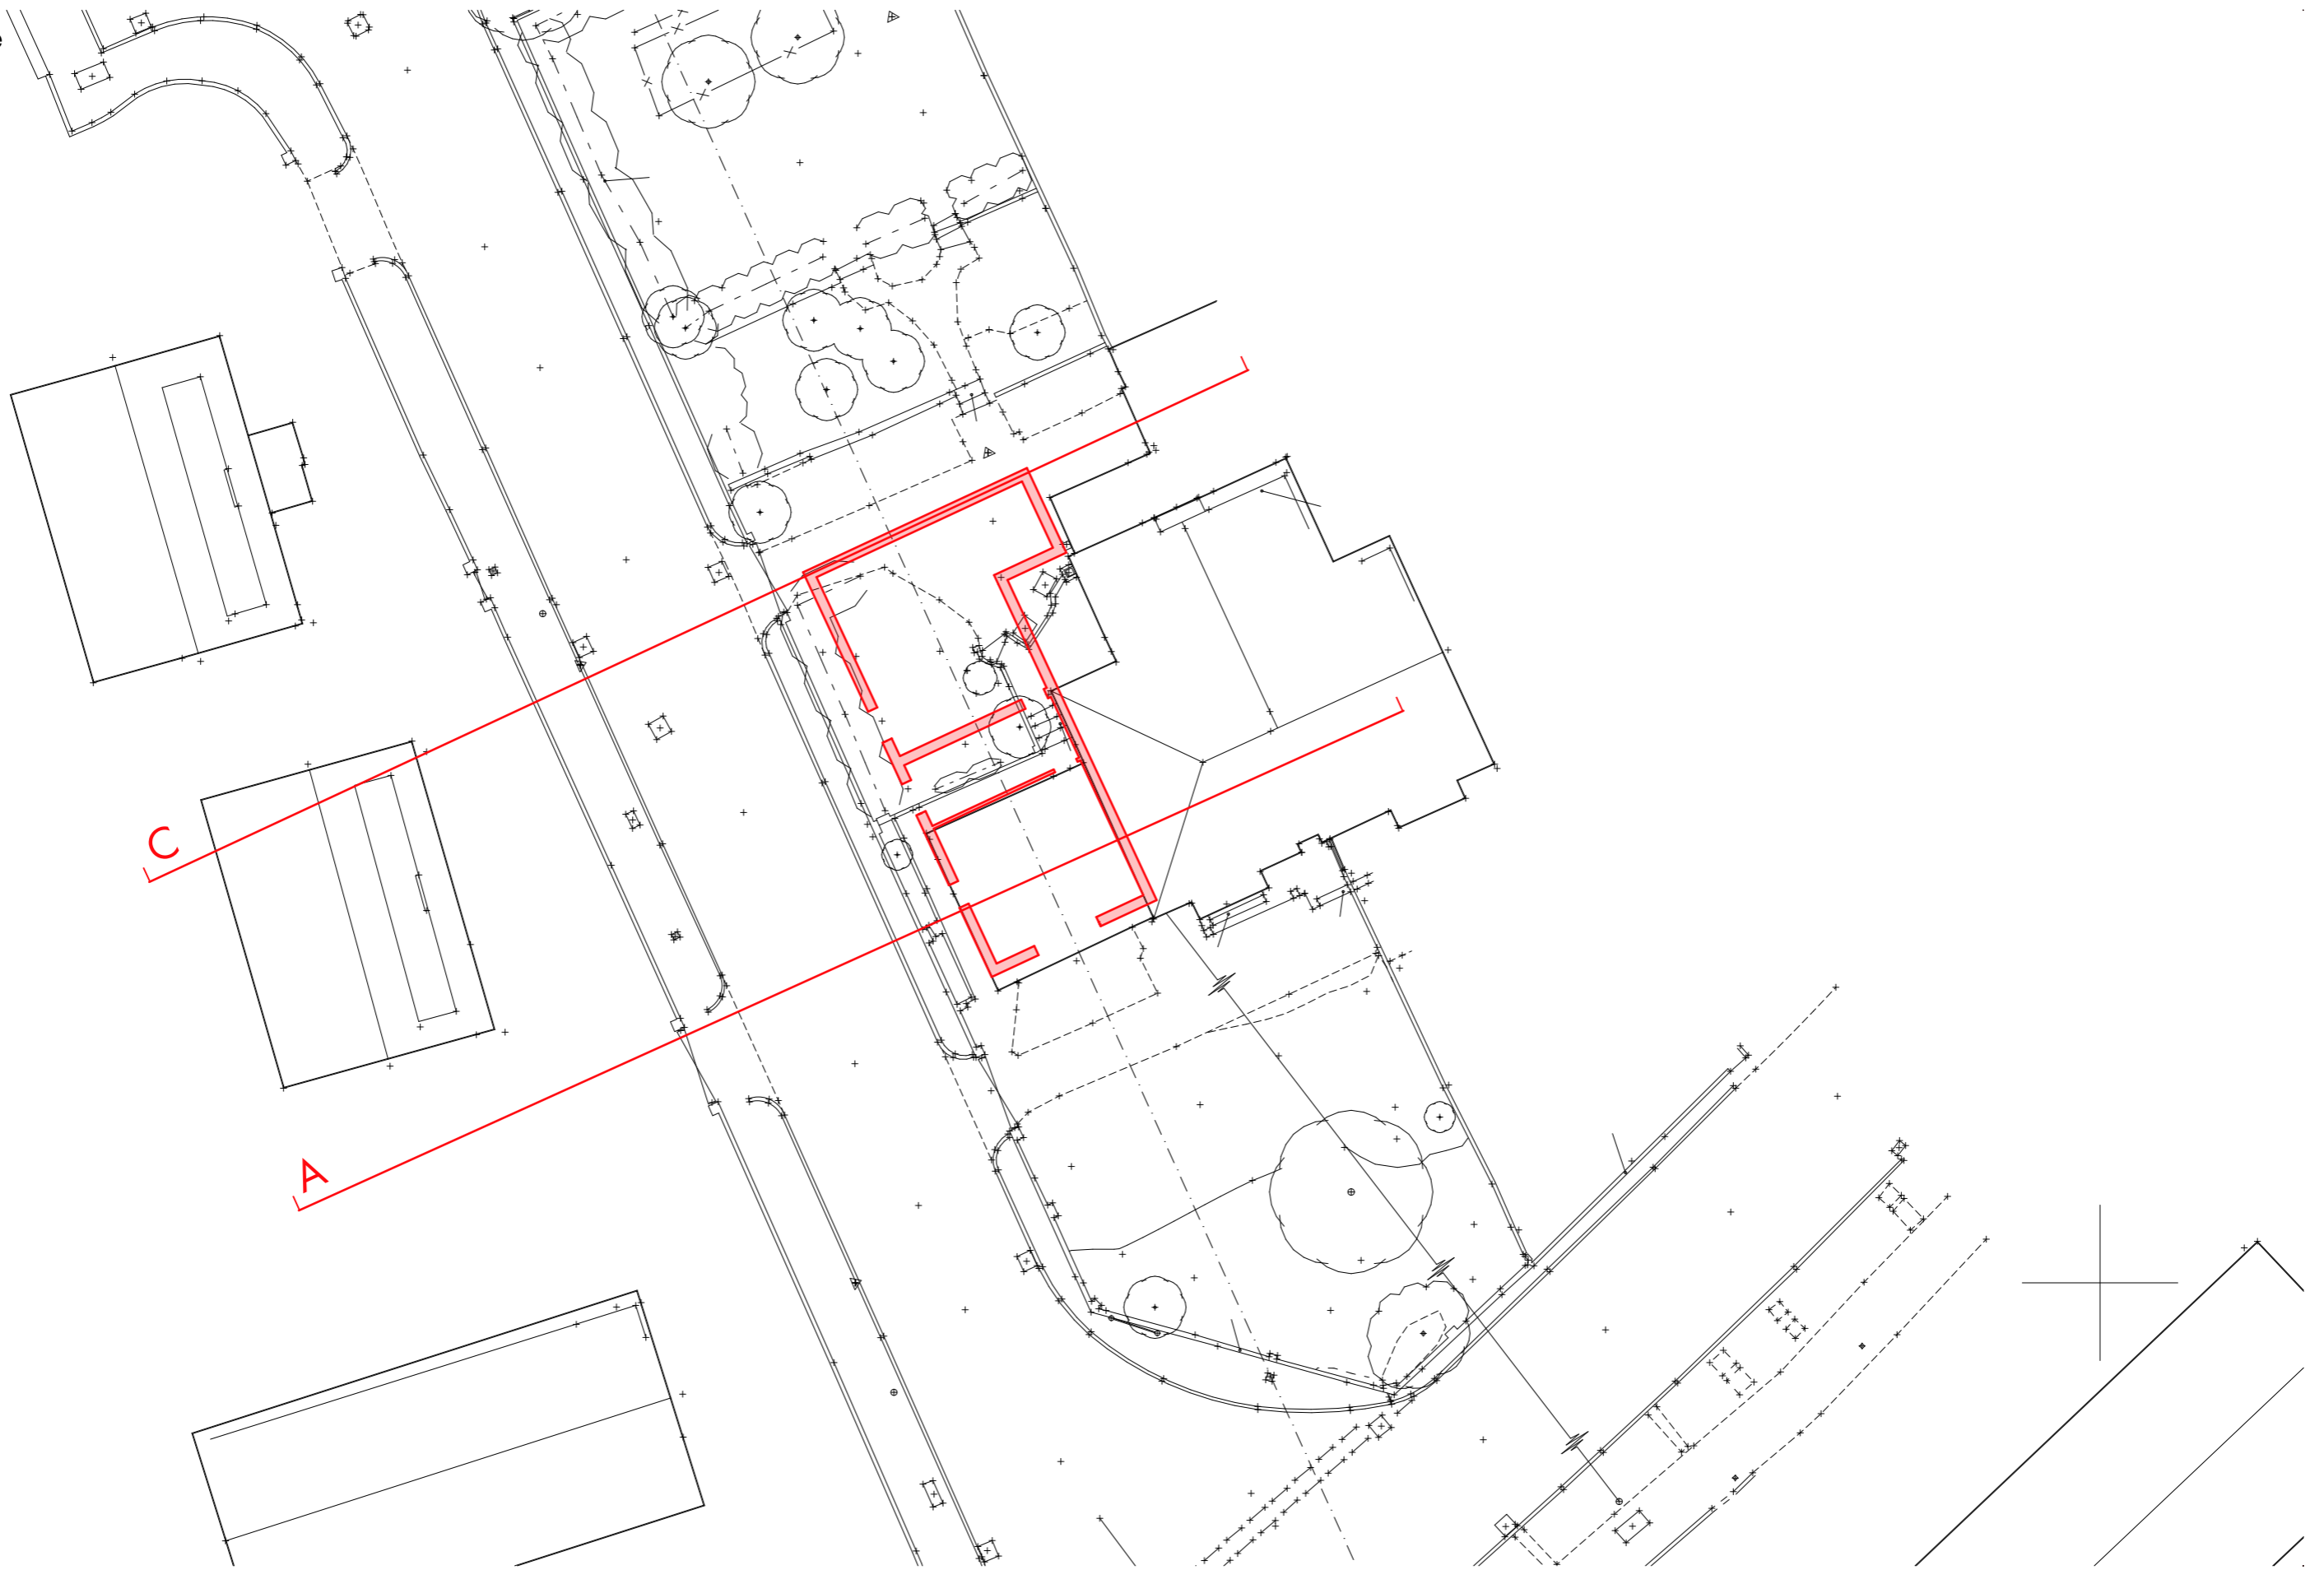

4, Sunnycroft Lane, Dinas Powys for Mr & Mrs O'Sullivan  
SCHEME DESIGN: Section C-C Identification Plan