


THE CONTRACTOR IS TO COMPLY IN ALL RESPECTS WITH CURRENT BUILDING LEGISLATION, N.H.B.C. AND BUILDING REGULATIONS, WHETHER OR NOT SPECIFICALLY STATED ON THIS DRAWING.

THIS DRAWING MUST BE READ & CHECKED AGAINST ANY STRUCTURAL, GEOTECHNICAL OR OTHER SPECIALIST DOCUMENTATION OR PLANS PROVIDED.

THIS DRAWING IS NOT INTENDED TO SHOW DETAILS OF FOUNDATIONS, GROUND CONDITIONS OR GROUND CONTAMINANTS. EACH AREA OF GROUND RELIED UPON TO SUPPORT ANY STRUCTURE DEPICTED (INCLUDING FOUNDATIONS) MUST BE INVESTIGATED BY THE CONTRACTOR. A SUITABLE METHOD OF FOUNDATION SHOULD BE PROVIDED ALLOWING FOR EXISTING GROUND CONDITIONS. ANY EARTHWORK CONSTRUCTIONS SHOWN INDICATE TYPICAL SLOPES FOR GUIDANCE ONLY AND SHOULD BE FURTHER INVESTIGATED BY A SUITABLE EXPERT.

WHERE EXISTING TREES ARE SHOWN TO BE RETAINED THEY SHOULD BE SUBJECT TO A FULL ARBORICULTURAL INSPECTION FOR SAFETY. A SUITABLE METHOD OF FOUNDATION IS TO BE PROVIDED TO ACCOMMODATE PROPOSED TREE PLANTING.

General Notes

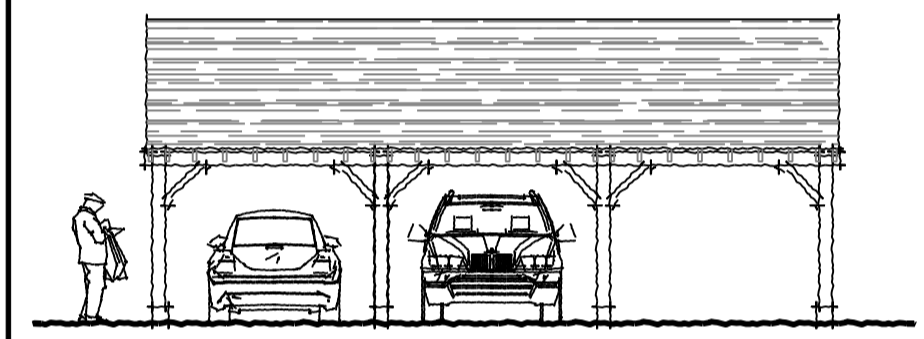

SKETCH DESIGN OF CARPORT - SCALE 1:100

EXTERNAL WORKS LEGEND	
	PLANNING APPLICATION BOUNDARY
19	PLOT NUMBERS
	CAR PARKING ALLOCATION
#	AFFORDABLE UNITS
	GATE POSITION
	DUEL ASPECT / FOCAL WINDOW
	TIMBER FENCE - REFER TO ENCLOSURE PLAN 104
	1.1m VERTICAL RAILINGS
	1.1m HORIZONTAL TIMBER FENCE
	1.8m BRICK SCREEN WALL
	BIN COLLECTION POINT
	PUBLIC FOOTPATH LINK FROM POS
	BLOCK PAVING / ALTERNATE ROAD SURFACE TBA
	INDICATIVE ON STREET PARKING
	TRO - DOUBLE YELLOW LINES
	EQUIPPED PLAY AREAS
LANDSCAPING LEGEND REFER TO LANDSCAPING DETAILS	
	INDICATIVE PROPOSED TREES
	PROPOSED HEDGE
	EXISTING TREES TO BE RETAINED
	EXISTING ROOT PROTECTION ZONE

HOUSE TYPE ACCOMMODATION SCHEDULE				
House Name	Ref.	Beds	Size	Number
Farnham	Fa	05	1515	05no
Bonvilston	Bo	04	1321	07no
Tenbury	Te	04	1320	06no
Barnford	Ba	04	1215	03no
Carcroft	Ca	04	1075	03no
Broughton	Br	03	1008	05no
Burlington	Bu	03	1008	01no
1 Bed Apartment	1B	01	460	06no
Ogmore	Og	02	936	11no
Wye	Wy	03	1063	02no
Idris	Id	04	1179	01no
Site Total				50 no

Rev	Date	By	Comment
C	04.10.17	DA	6m Easemt between plots 22 & 23
B	20.09.17	DA	Plot 39 revised to Client comment
A	24.08.17	DA	Revised to Client comments
			Updated to Planning & Highway
			Comments. Plot schedule updated

RESIDENTIAL DESIGN
PLANNING
CIVIL ENGINEERING DESIGN

Hammonds Yates

HAMMONDS YATES LIMITED
Kestrel Court : Harbour Road : Portishead : BS20 7AN
T: 01275 844744 E Mail: info@hammondsyates.com

Client
Edenstone Homes Ltd

Project Title
**Land Off Cardiff Road
Dinas Powys**

Drawing Title
Planning Layout

Drawing Status

Drawn By	Scales	A1	Date
DA	1:500		Feb 2017
Job No.	Drawing No.	Rev.	
1628	100	C	

DO NOT SCALE THIS DRAWING. ALL DIMENSIONS AND LEVELS TO BE VERIFIED PRIOR TO BUILDING OPERATIONS OR CONSTRUCTION. THIS DRAWING AND THE BUILDING WORKS DEPICTED ARE THE COPYRIGHT OF HAMMONDS YATES LTD AND MAY NOT BE REPRODUCED OR AMENDED EXCEPT BY WRITTEN PERMISSION. NO LIABILITY WILL BE ACCEPTED FOR AMENDMENTS MADE BY OTHER PERSONS.