


5 Ground Floor
1 : 50

6 First Floor
1 : 50

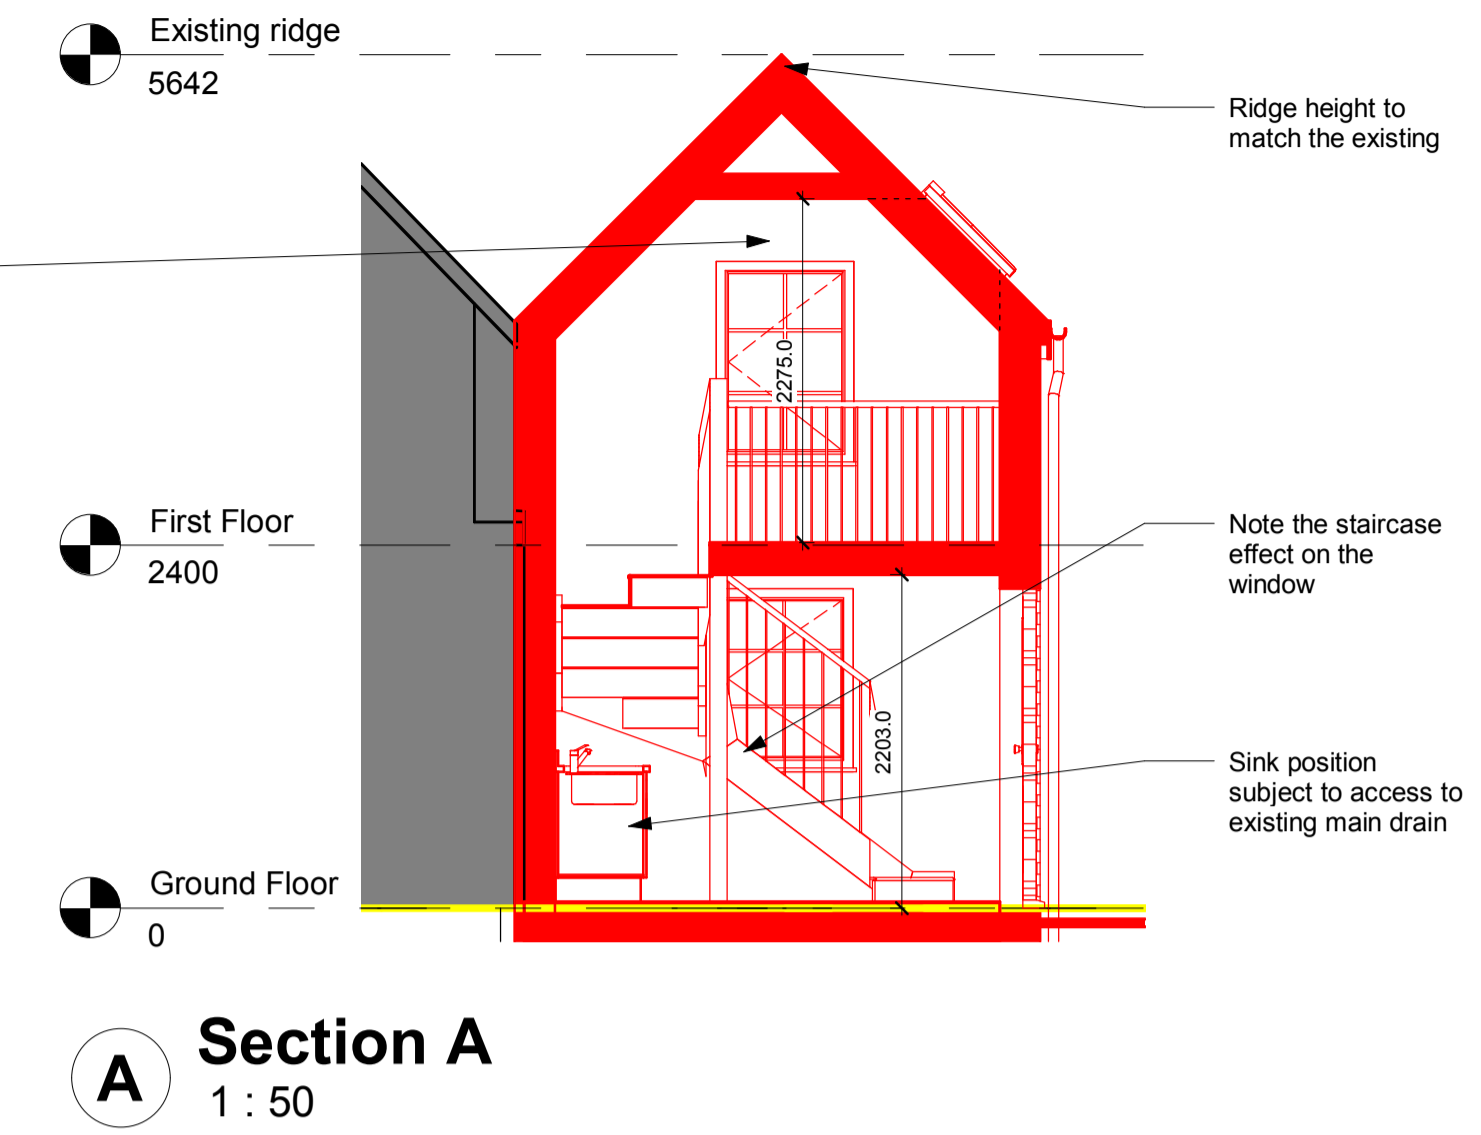


A Section A
1 : 50




Artist's Impressions
1 : 1




1 Street View
1 : 100

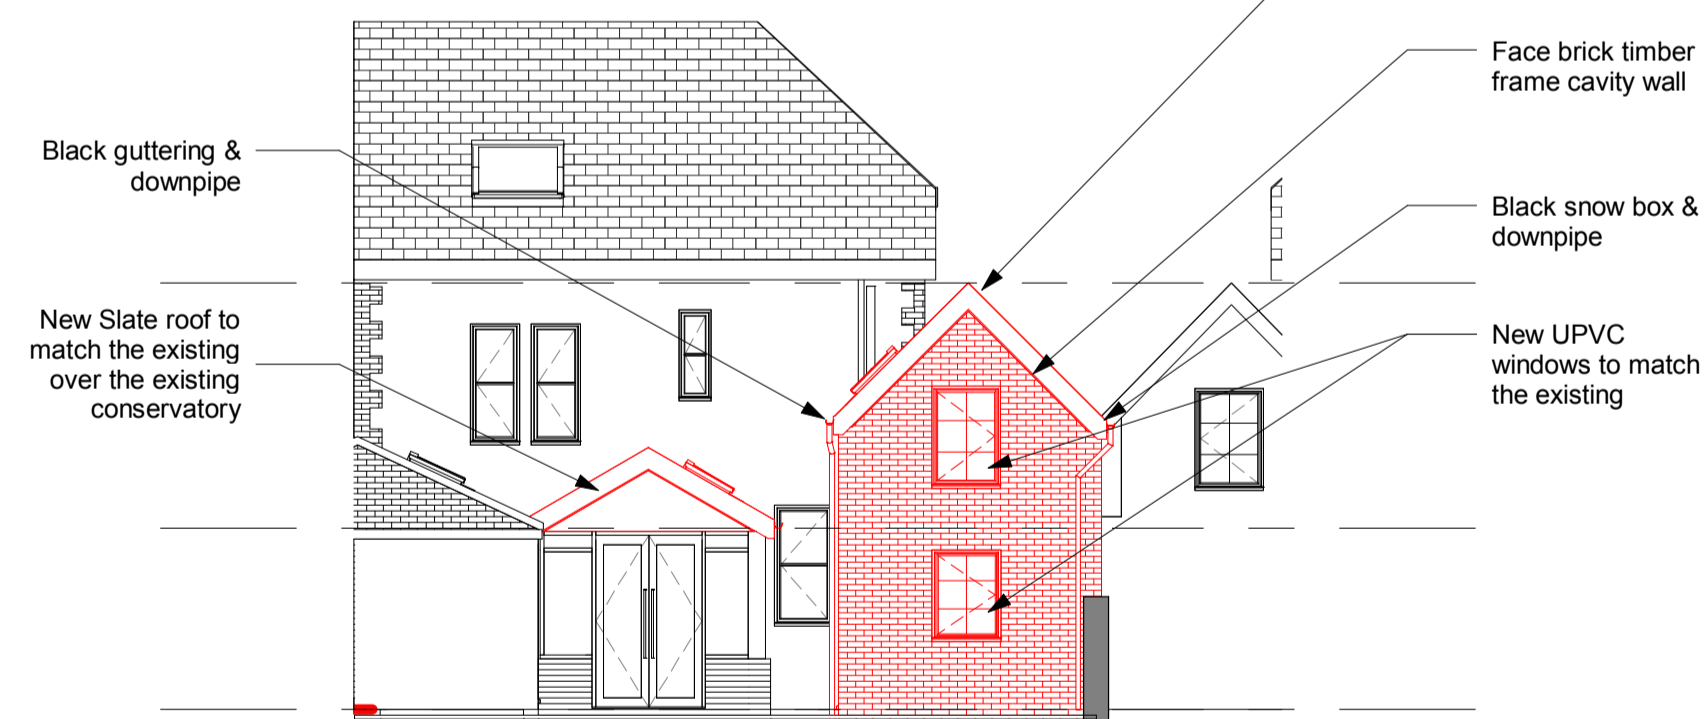

3 Rear
1 : 100

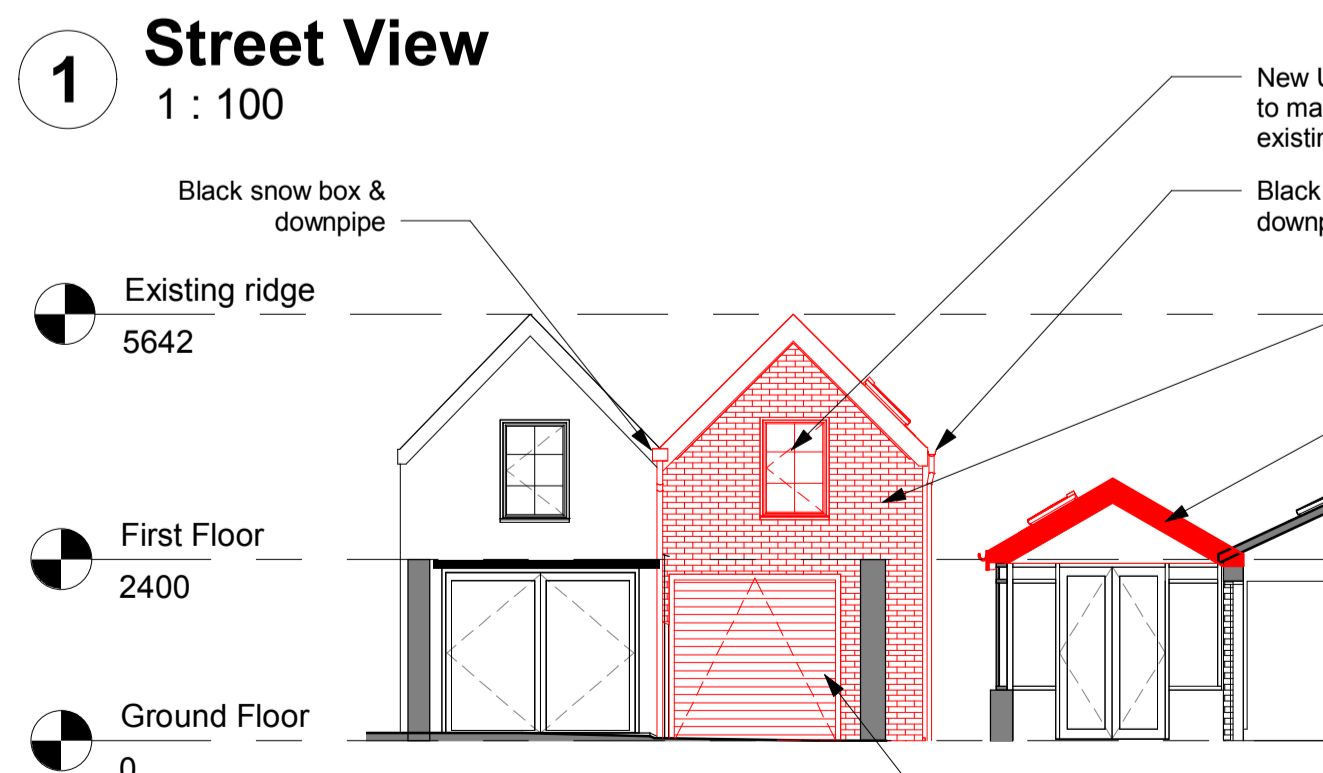

2 Front
1 : 100

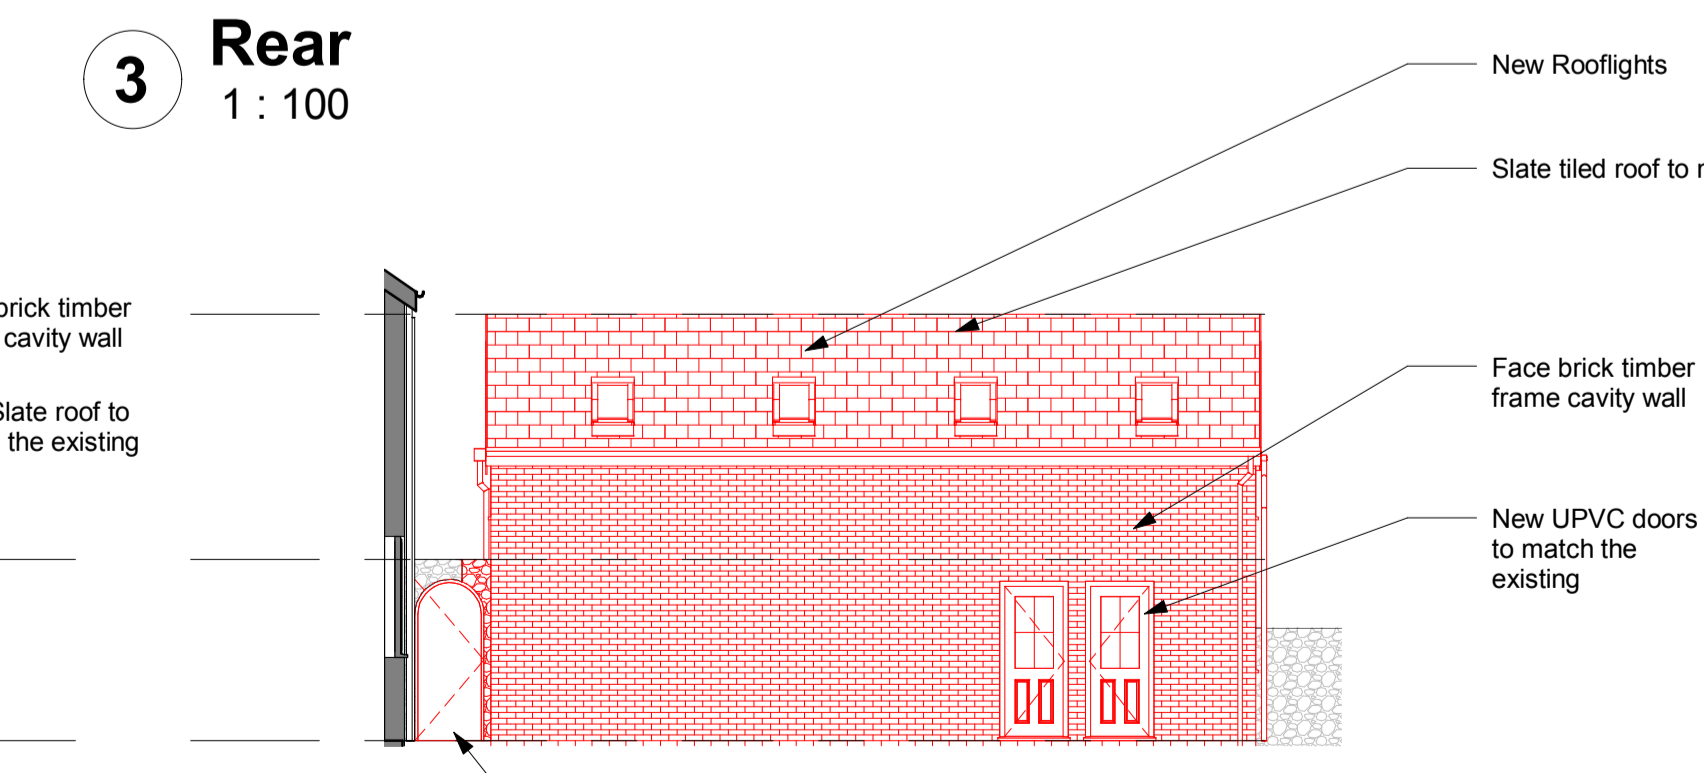


4 RHS
1 : 100

- NOTES**
- All dimensions are in millimetres unless noted otherwise.
 - All levels are shown in millimetres unless noted otherwise.
 - Do not scale from the drawing. Use figured dimensions only.
 - Any discrepancies to be reported immediately to the Designer/Engineer.
 - This drawing to be read in conjunction with all relevant Architects, engineers, subcontractors and specialists drawings and specifications.

ALL DIMENSIONS TO BE CHECKED ON SITE: Contractor to check and verify all building and site dimensions. The Contractor is to comply in all respects with the current Building Regulations whether specifically stated on this drawing or not. This drawing must be read and checked against any other specialist drawings provided & manufacturer's recommendations. Tabulated quantities are for guidance only all specialist Consultants & Contractors to check and verify. Any discrepancies in all of the above must be reported to the Design team prior to installation.

CDM - If we are appointed as a Designer or Principal Designer, for the Pre-Construction Phase only, we can only carry out our duties for that phase. This means that we will give all relevant design information for consideration in the Construction Phase Plan / Health & Safety File to the Client at the end of the Pre-Construction Phase. It will be the Client's responsibility to pass that information on to the Principal Contractor and any other Contractors or Designers, which the client subsequently appoints.

rev.	drawn	chd.	apprvd.	date	description
D	ND	MJ		12/2/18	Increased rear depth to size the Client agreed with their neighbour
C	ND	MJ		5/2/18	Revised the internal staircase
B	ND	MJ		2/2/18	Revised the internal staircase
A	ND	MJ		29/1/18	Added further depth to the rear with an internal staircase
Client Ms Catherine Templeton 33 Cardiff Road Dinas Powys CF64 4DH					
Project Garage Rebuild					
Title Proposed Plans					
					
date	drawn	checked	approved		
Oct 17	GT	ND			
scale @ A1	As indicated		Project number 17-028		
status	System Number	drw. no.	rev.		
Planning	360AD/17-028-c	2	D		