


(DINAS POWYS)

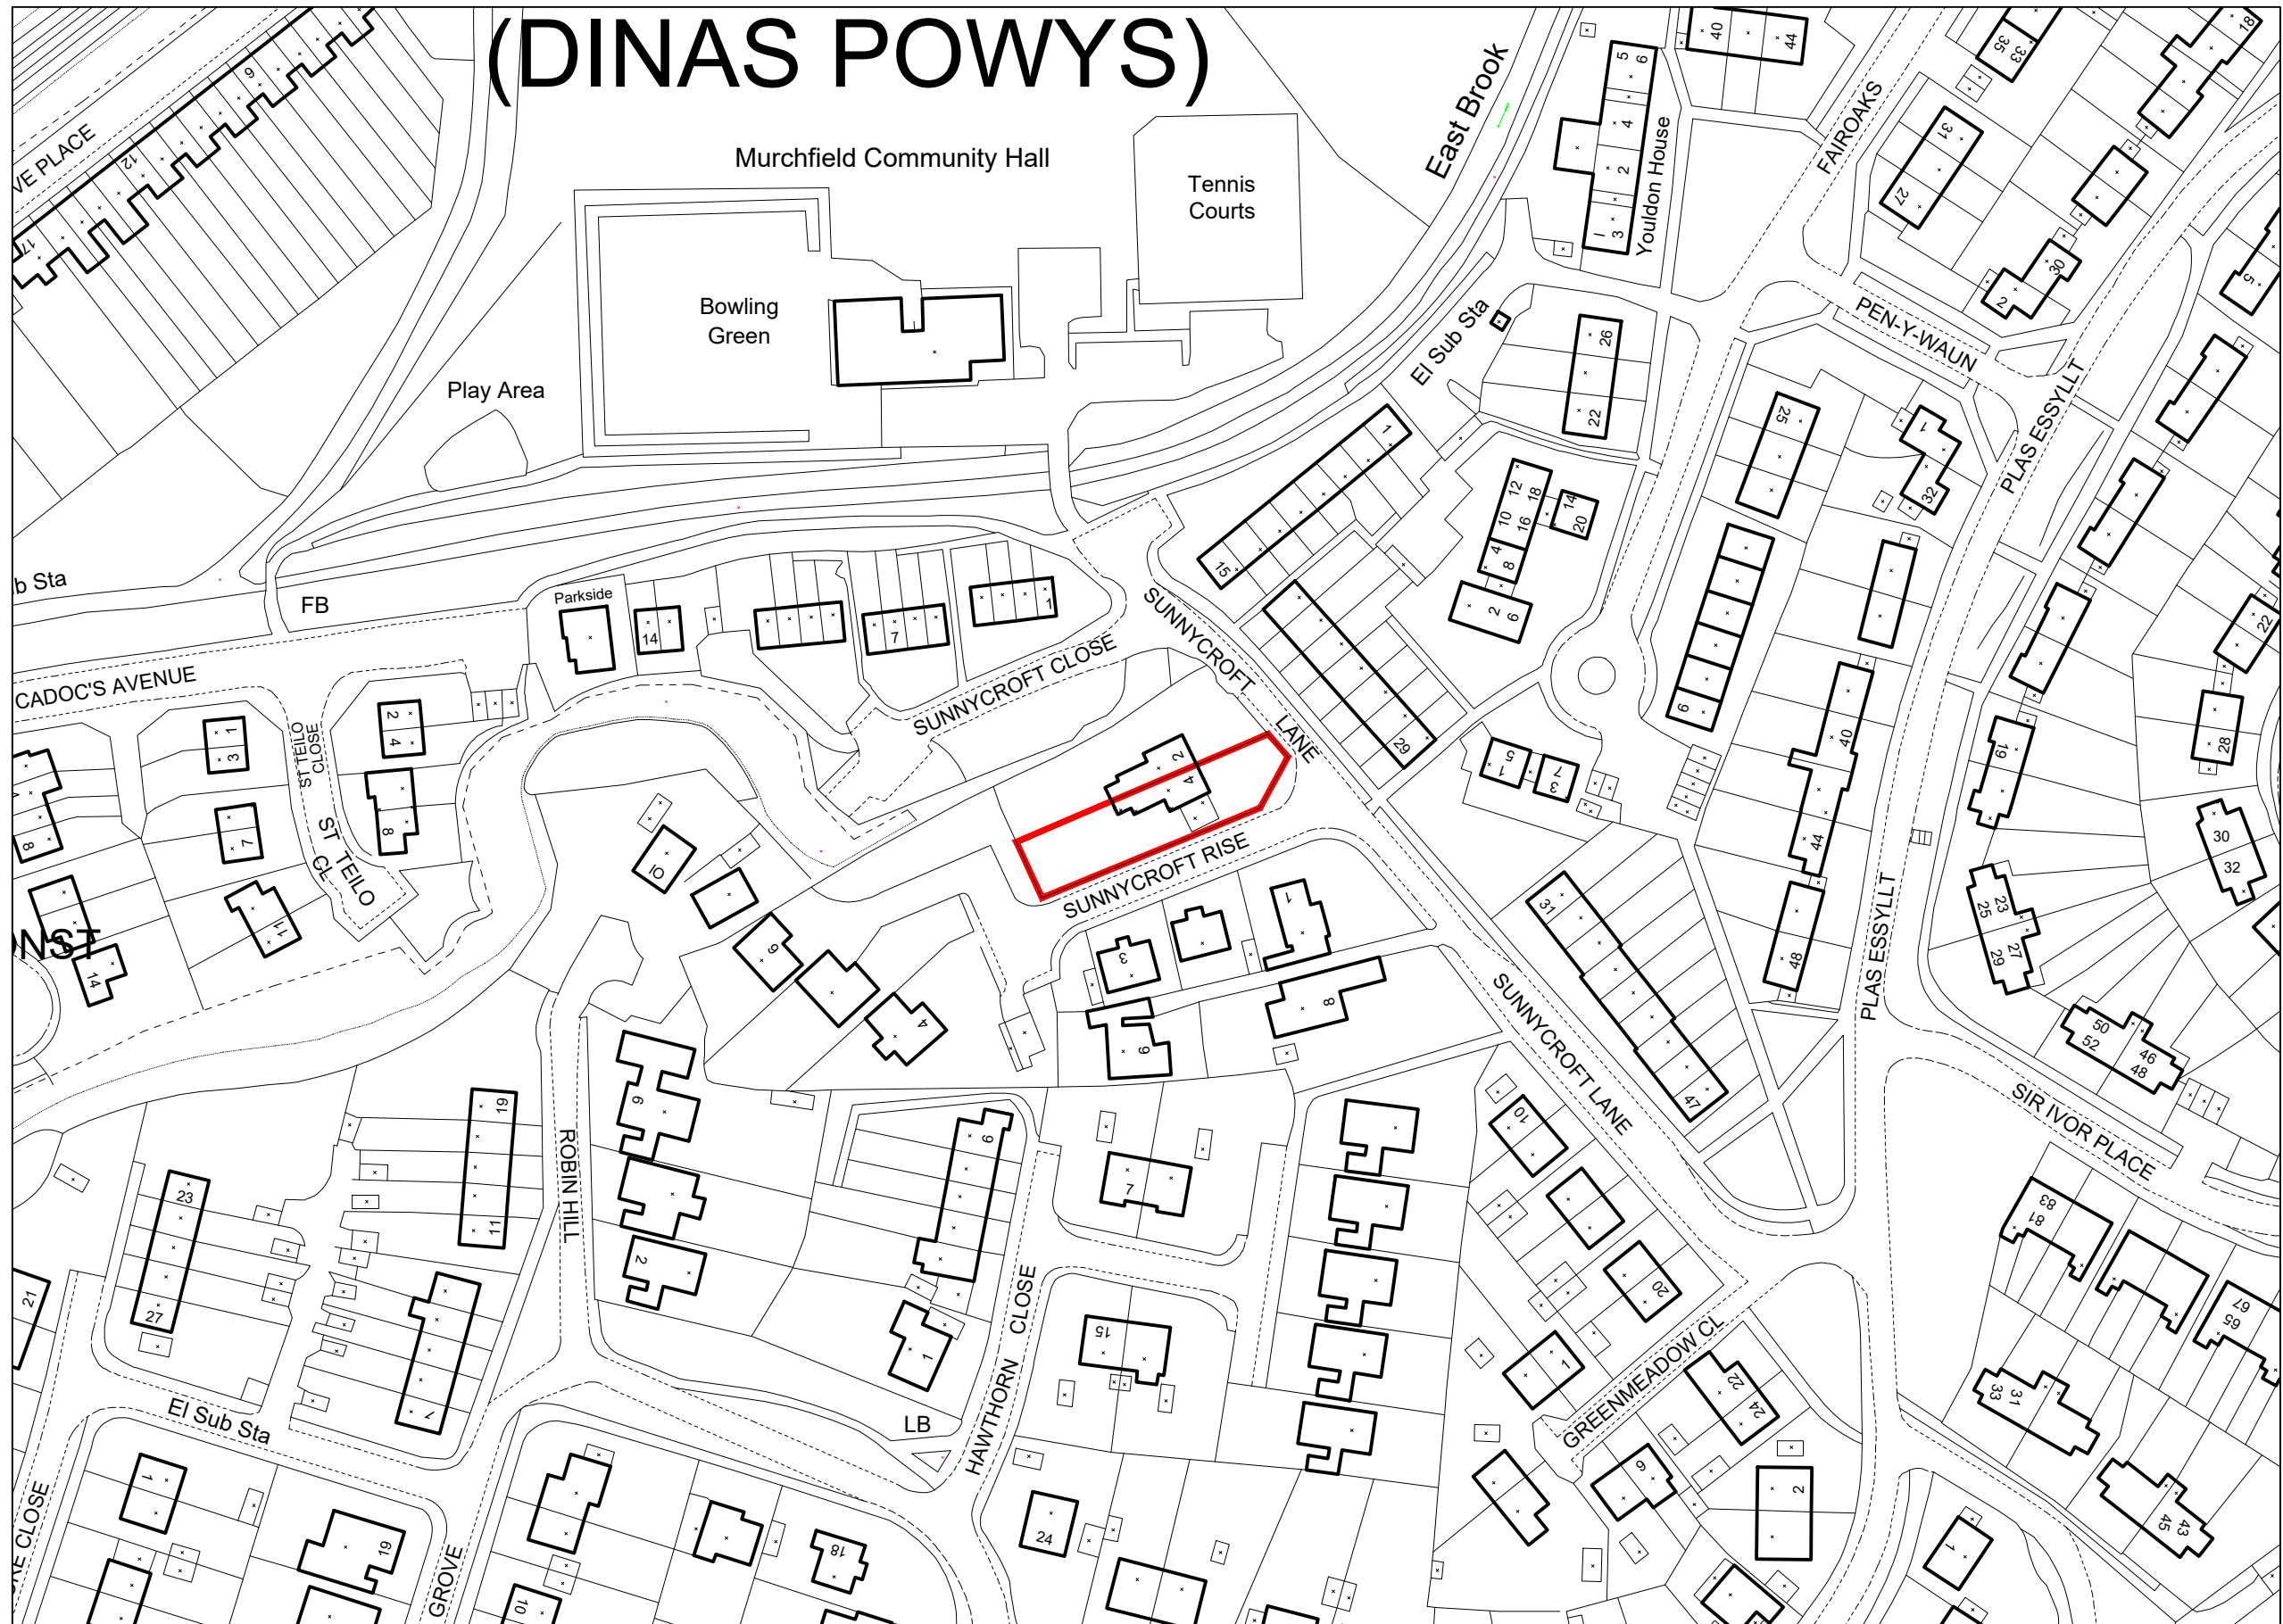

Status: **PLANNING**

This drawing is copyright and its use or reproduction without the permission of Spring Design Consultancy Limited. All rights are reserved until invoices are paid in full. No responsibility will be taken for any design used for construction prior to receipt of relevant approvals.

rev	date	description

by

Drawn:

Client: Mr & Mrs O'Sullivan

Checked:

Project: 4 Sunnycroft Lane, Dinas Powys, CF64 4QQ

Date: May 2017

Title: Site Location Plan

Scale: 1:1250 @ A3

Ref: 2171/101/05

Rev:

spring
design

Unit 3 Chapel Barns | Merthyr Mawr
Bridgend | CF32 0LS | 01656 656267
mail@spring-consultancy.co.uk