


Existing Section AA

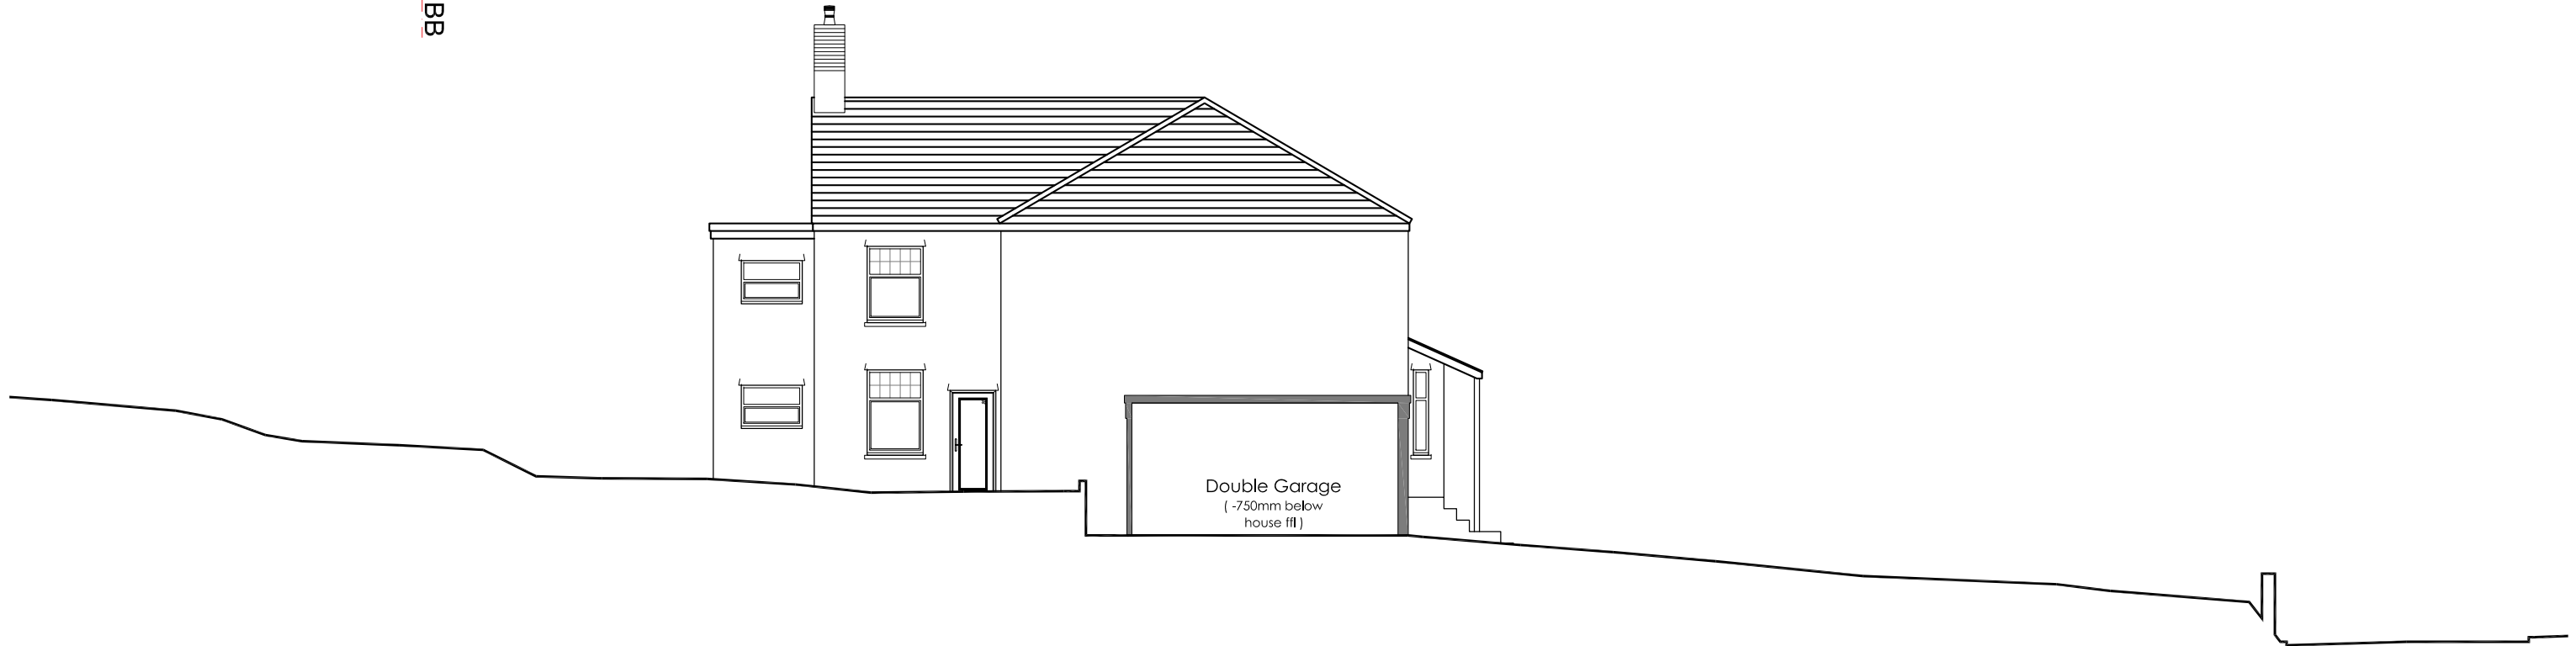

Existing Section BB

This drawing is copyright and its use or reproduction without the permission of Spring Design Consultancy Limited. All rights are reserved until invoices are paid in full. No responsibility will be taken for any design used for construction prior to receipt of relevant approvals.

rev	date	description

by

Status:

PLANNING

Drawn:	JLE

Checked:	CTW

Date:	Jan 2016

Scale:	1:125 @ A3

Client:	Mr & Mrs O'Sullivan

Project:	4 Sunnycroft Lane, Dinas Powys, CF64 4QQ

Title:	Existing Section

Ref:	2171/101/010

Rev:



Unit 3 Chapel Barns | Merthyr Mawr
Bridgend | CF32 0LS | 01656 656267
mail@spring-consultancy.co.uk