

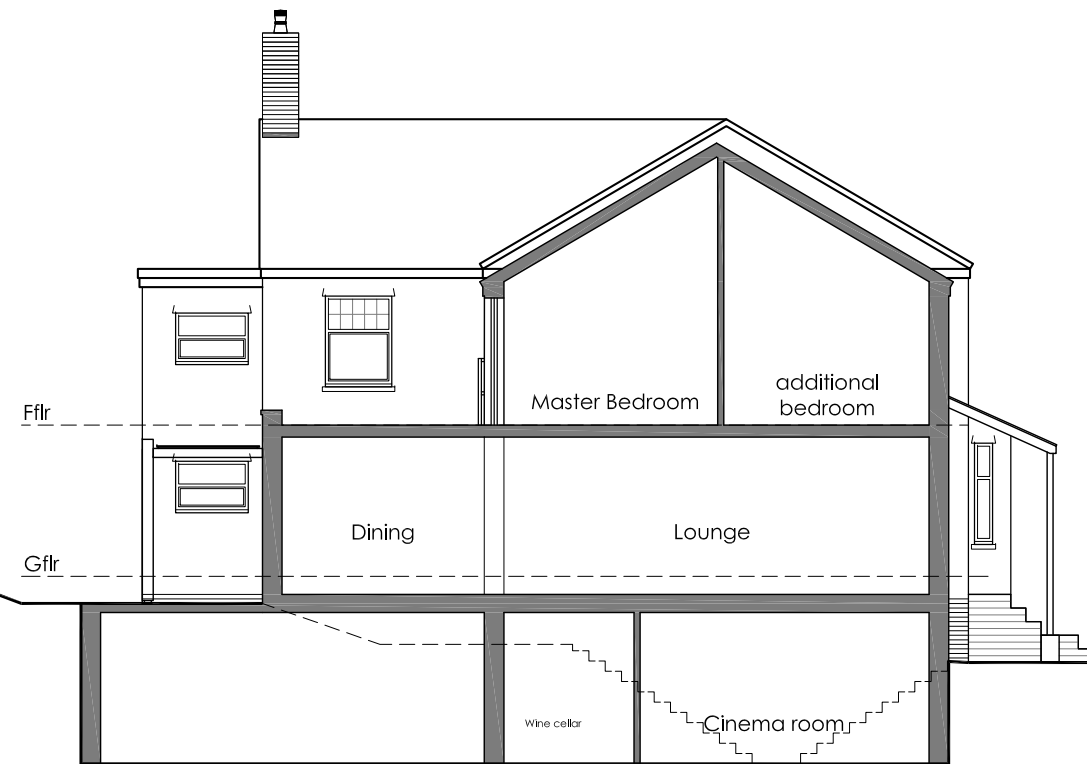


Proposed Section AA

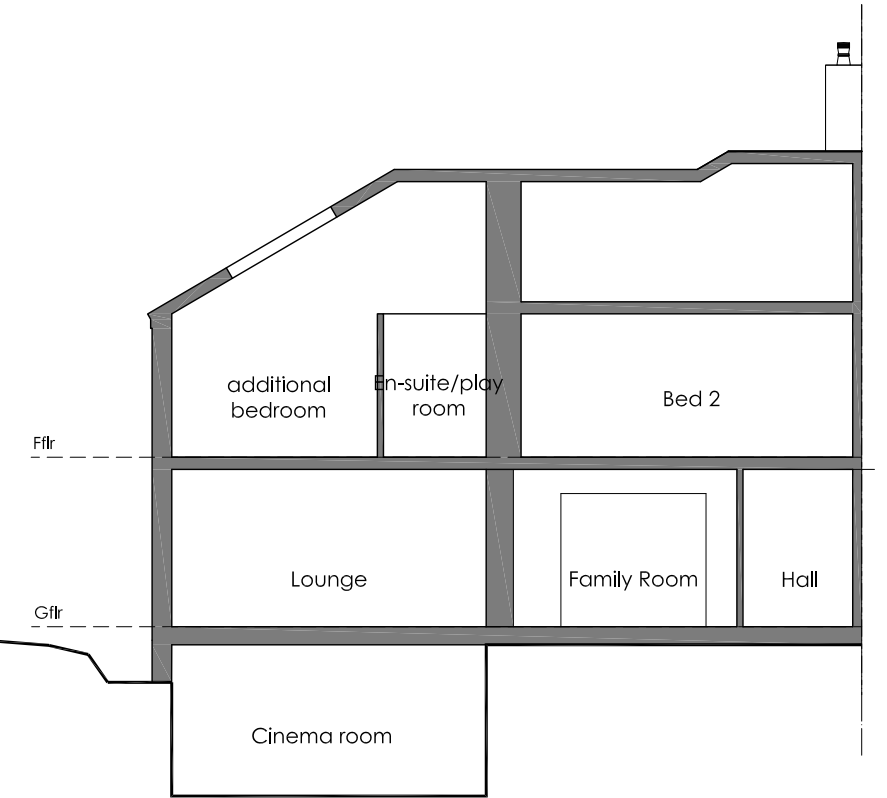

Proposed Section BB

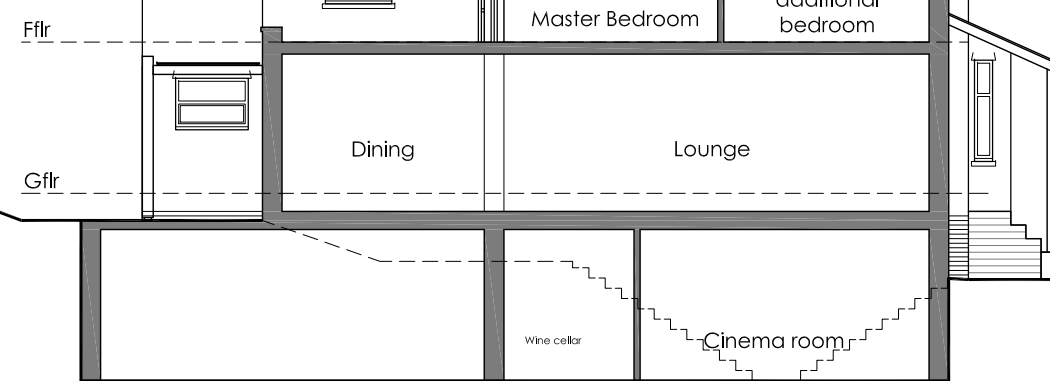

This drawing is copyright and its use or reproduction without the permission of Spring Design Consultancy Limited. All rights are reserved until invoices are paid in full. No responsibility will be taken for any design used for construction prior to receipt of relevant approvals.

rev	date	description	by

Status:
PLANNING

Drawn: JLE
Checked: CTW
Date: Jan 2016
Scale: 1:125 @ A3

Client: Mr & Mrs O'Sullivan
Project: 4 Sunnycroft Lane, Dinas Powys, CF64 4QQ
Title: Proposed Section
Ref: 2171/101/011



Unit 3 Chapel Barns | Merthyr Mawr
Bridgend | CF32 0LS | 01656 656267
mail@spring-design.co.uk