




- KEY - EXISTING ELEMENTS**
- Existing dwelling house
  - Existing domestic garages for use with house
  - Existing domestic shed for use with house
  - Existing stables - A
  - Existing stables - B
  - Existing cattery
  - Existing cattery external pens
  - Existing storage building
  - Existing incinerator - to be removed pre commencement
  - Existing storage containers
  - Existing food prep
  - Existing main vehicle and pedestrian entrance and vehicular entrance
  - Existing neighbouring trees
  - Site boundary

- KEY - PROPOSED ELEMENTS**
- Existing Dog kennels - A
  - Existing Dog kennels - B
  - Existing Dog kennels - C
  - Existing Dog kennels - D
  - Existing Dog external pens
  - Existing hard surfaced areas
  - Existing drive and parking areas
  - Existing hardcore access to Biobubble - sewerage treatment
  - Grassed areas
  - Site of building to be demolished and re constructed
  - Existing existing Biobubble sewerage treatment and holding tank - detailed location to be confirmed on site

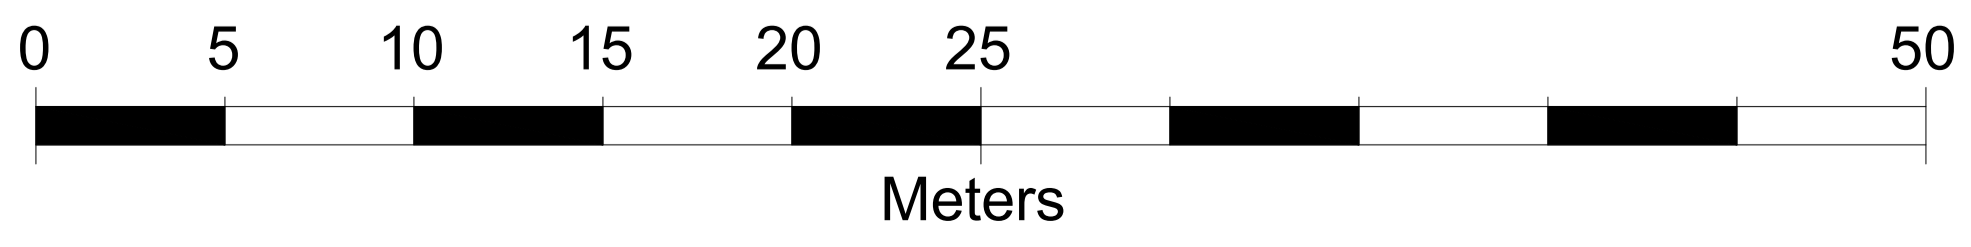

Do not scale, use figured dimensions only. Dimensions to be checked on site and any discrepancies reported to the Architect immediately. This drawing is copyright.

Revision Date Comments

<b>Reuben Evans</b>		
<b>ARCHITECT</b>		
Telephone:	01445 781154	BSS:Batch
Mobile:	07890 116994	
Email:	reuben@reubenevans.co.uk	
Project:	Refurbishment and repair of the stable blocks to training and photography rooms at Little Green, Westra, Dinas Powys CF64 4HA	
Client:	Lisa Carson and Rosh Bowen Little Green, Westra, Dinas Powys CF64 4HA	
Drawing:	Existing Site Layout	
Date:	Scale:	Drawing No.:
Jan 2018	as indicated at A1	223 - 01