


- KEY - EXISTING ELEMENTS**
- Existing domestic garages for use with house
 - Existing domestic shed for use with house
 - Existing stables - A
 - Existing stables - B
 - Existing cattery
 - Existing cattery external pens
 - Existing storage building
 - Existing Dog kennels - A
 - Existing Dog kennels - B
 - Existing hard surfaced areas
 - Existing hardcore access to Biobubble - sewerage treatment
 - Grassed areas
 - Hedgerows

- KEY - PROPOSED ELEMENTS**
- Roadways
 - Business Parking
 - Shrub bed areas
 - Private Parking

SITE LAYOUT AS PROPOSED (scale 1 to 100 at A1)

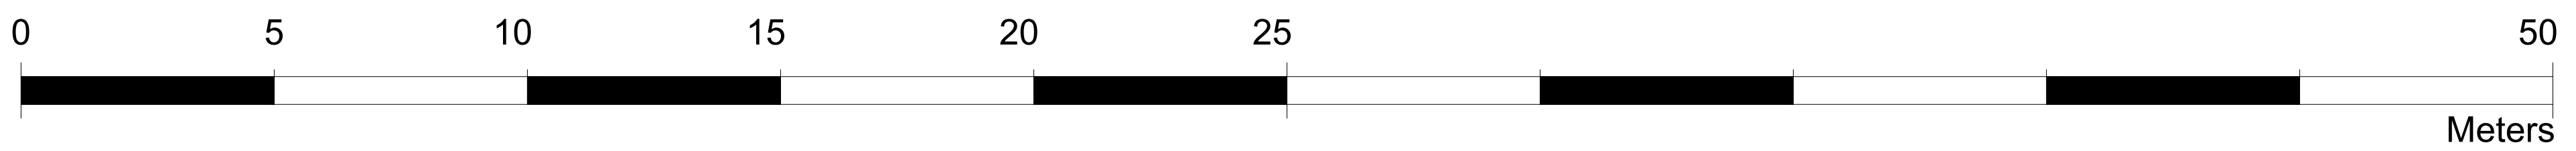

PLANNING ISSUE

Do not scale, use figured dimensions only. Dimensions to be checked on site and any discrepancies reported to the Architect immediately. This drawing is copyright.

Revision Date Comments

Reuben Evans	
ARCHITECT	
BS&BArch	781154
Telephone: 01446	781154
Mobile: 07890	160994
Email: reubev@pashr@outlook.com	
Project:	New access off highway and parking to serve existing business at Little Green, Westra, Dinas Powys CF64 4HA, E&S
Client:	Lisa Carson and Rodi Bowen Little Green, Westra, Dinas Powys CF64 4HA
Drawing:	Proposed Site Layout
Date:	Jan 2018
Scale:	as indicated at A1
Drawing No.:	253 - 03