



**The new entrance to comprise of
 Natural stone random rubble wall 1900mm high with cock and
 hen coping as detailed.
 Treated timber gates as detailed
 Two number 2500mm by 700mm by 500mm high treated timber
 planters, three to one side and one to the other side of the gates.**

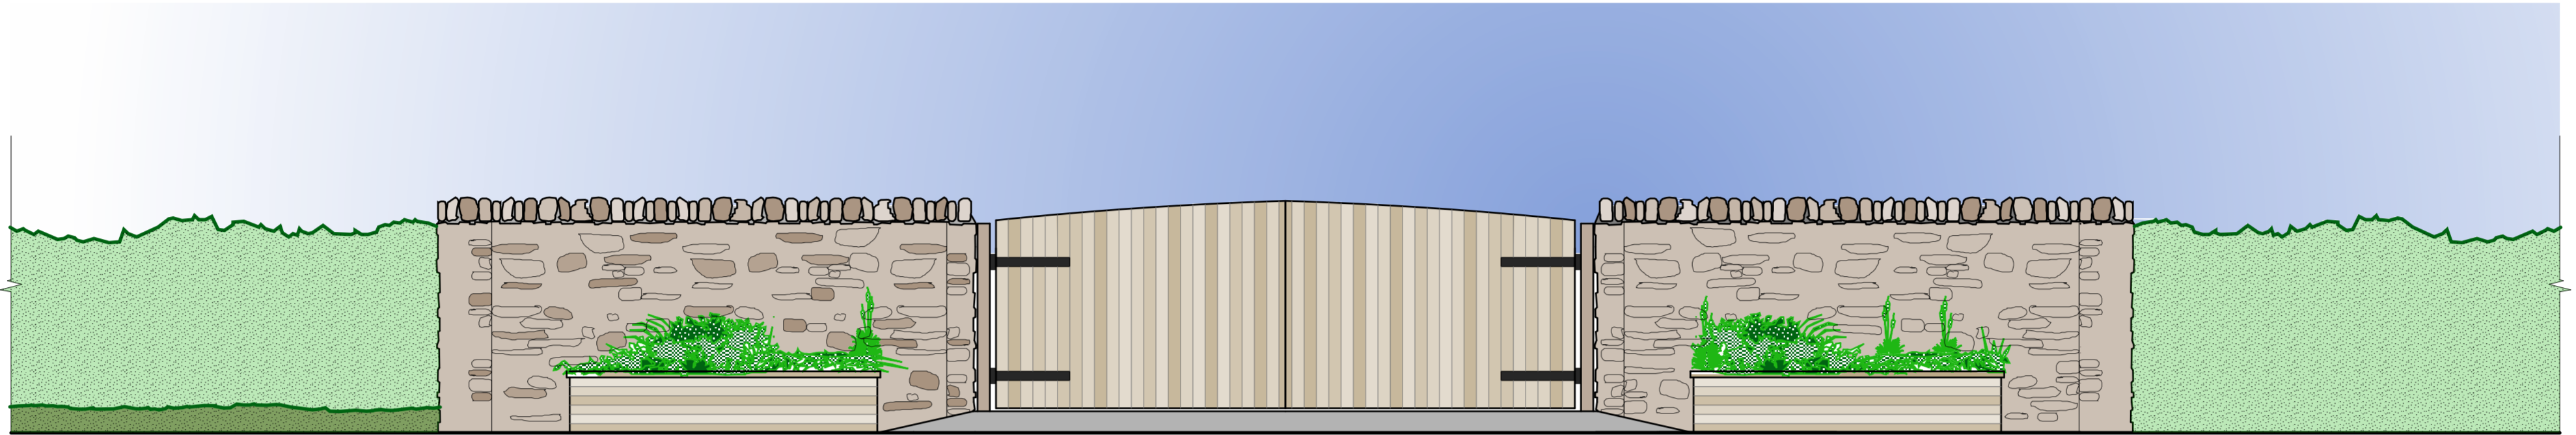

ENTRANCE ELEVATION AS PROPOSED (scale 1 to 40 at A1)

**The surface water drainage
 system is to be a sustainable
 drainage system comprising of
 self draining ground finishes.**

DETAIL of self draining ground finish

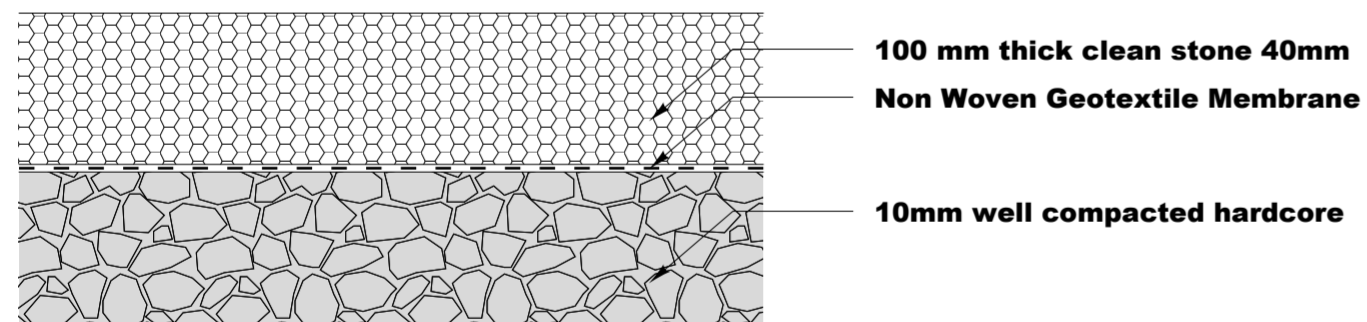

DETAIL OF GROUND FINISH (scale 1 to 5 at A1)

Do not scale, use figured dimensions only.
 Dimensions to be checked on site and any
 discrepancies reported to the Architect immediately.
 This drawing is copyright.

Revision _____ Date _____ Comments _____

Reuben Evans		
ARCHITECT BSc BArch		
telephone:	01446 761154	
mobile:	07890 185884	
email:	reubenevansltd@outlook.com	
Project	Refurbishment and repair of the stable blocks to training and photography rooms at Little Green, Westra, Dinas Powys CF64 4HA	
Client	Lisa Carson and Rodri Bowen Little Green, Westra, Dinas Powys CF64 4HA	
Drawing	Existing Site Layout	
Date	Scale	Drawing No.
Jan 2018	as indicated at A1	223 - 01