


- NOTES:
1. ALL DIMENSIONS ARE IN MILLIMETERS UNLESS OTHERWISE STATED.
 2. ALL LEVELS ARE IN METERS RELATIVE TO AOD.
 3. DO NOT SCALE FROM THIS DRAWING.

LEGEND:

— PLANNING APPLICATION BOUNDARY

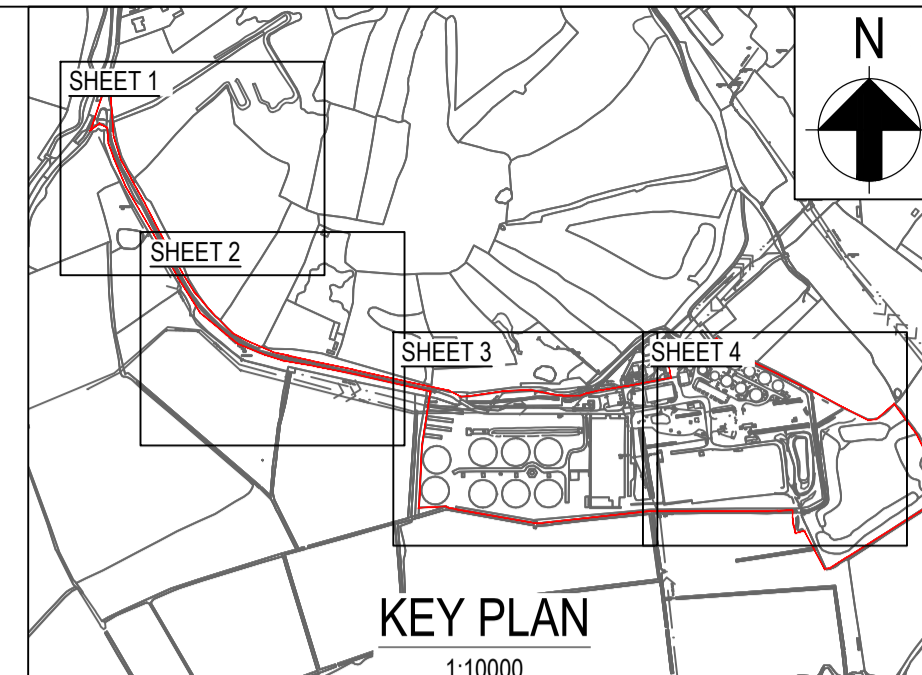


REFER TO DRAWING 4798-S-202-HYD-XX-XX-DR-XX-06103 FOR CONTINUATION

REFER TO DRAWING 4798-S-202-HYD-XX-XX-DR-XX-06105 FOR CONTINUATION



EXISTING SITE LAYOUT PLAN
SCALE 1:500

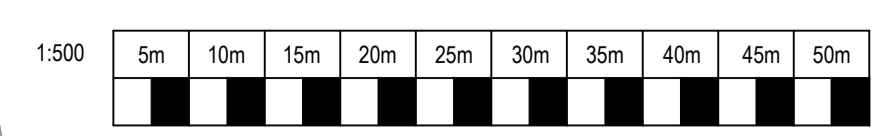

Rev.	Date	Drawn	Description	Chkd.	Appd.	Date
P01	21/08/17	RP	FOR INFORMATION	YF	MN	21/08/17

Capital Delivery Alliance
Cynghair Cyflawni Cyfalaf

Ty Awen, Spooner Close, Coed Kernew, Newport, NP108FZ

Project Name: COG MOORS WwTW AAD

Drawing Title: EXISTING SITE LAYOUT PLAN SHEET 3 OF 4

Suitability: FOR INFORMATION Suitability Code: S2

Originator: RP Designer: RN Date: 20/06/17

Internal Project Number: UA007902 Scale: 1:500 Rev: P01

Drawing Number: 4798-S-202-HYD-XX-XX-DR-XX-06104