


- NOTES:
1. ALL DIMENSIONS ARE IN MILLIMETERS UNLESS OTHERWISE STATED.
 2. ALL LEVELS ARE IN METERS RELATIVE TO AOD.
 3. DO NOT SCALE FROM THIS DRAWING.

LEGEND:

— PLANNING APPLICATION BOUNDARY

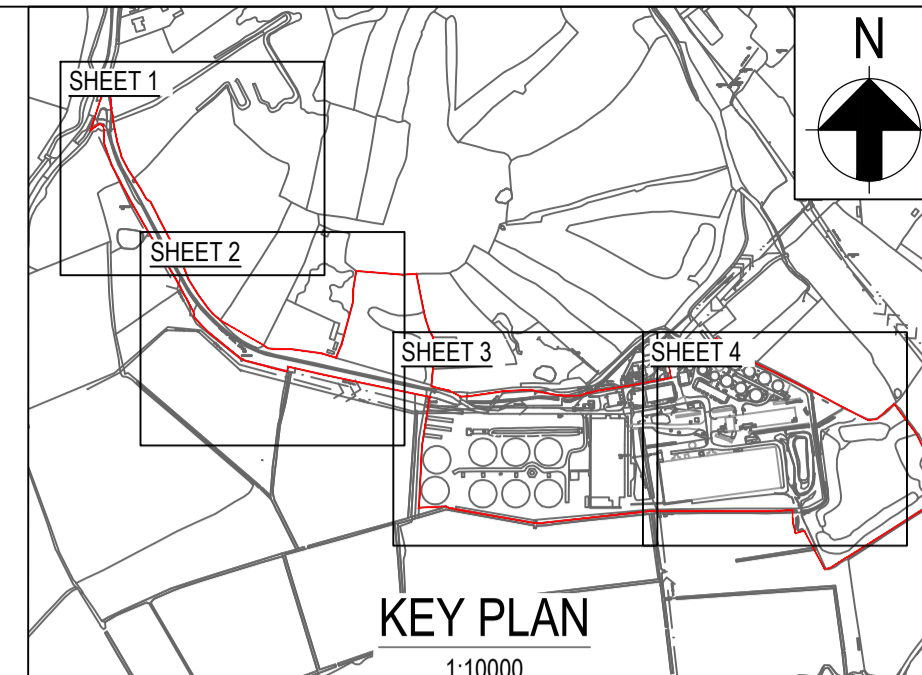


REFER TO DRAWING 4798-S-202-HYD-XX-XX-DR-XX-06103 FOR CONTINUATION

REFER TO DRAWING 4798-S-202-HYD-XX-XX-DR-XX-06105 FOR CONTINUATION



EXISTING SITE LAYOUT PLAN
SCALE 1:500

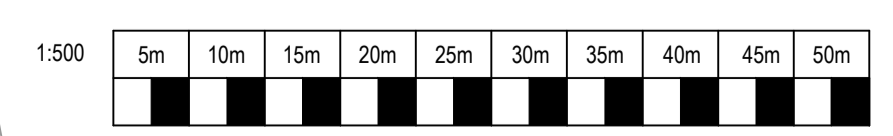

P02	15/03/18	RP	FOR INFORMATION	LW	MN	15/03/18
P01	21/08/17	RP	FOR INFORMATION	YF	MN	21/08/17
Rev.	Date	Drawn	Description	Chkd	Appd	Date

Capital Delivery Alliance
Cynghrair Cyflawni Cyfalaf

Ty Awen, Spooner Close, Coed Kernew, Newport, NP108FZ

Project Name: COG MOORS WwTW AAD

Drawing Title: EXISTING SITE LAYOUT PLAN SHEET 3 OF 4

Suitability: FOR INFORMATION Suitability Code: S2

Originator: RP Designer: RN Date: 15/03/18
Internal Project Number: UAO07902 Scale: 1:500 Rev: P02

Drawing Number: 4798-S-202-HYD-XX-XX-DR-XX-06104