
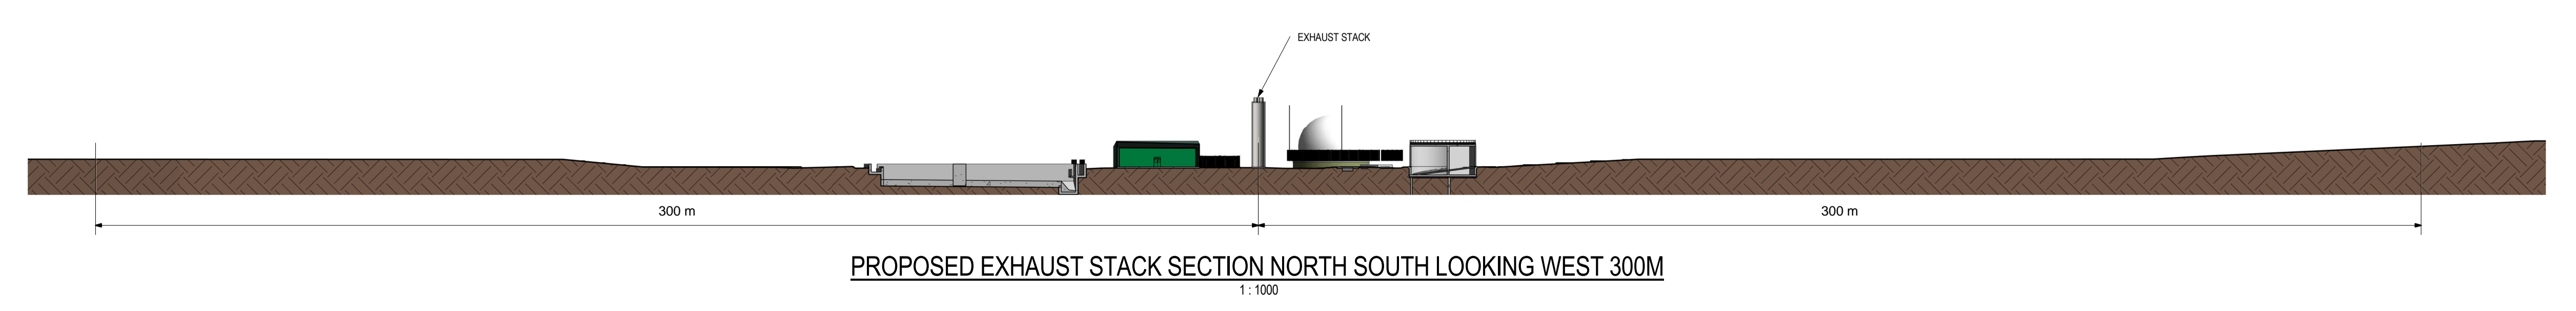
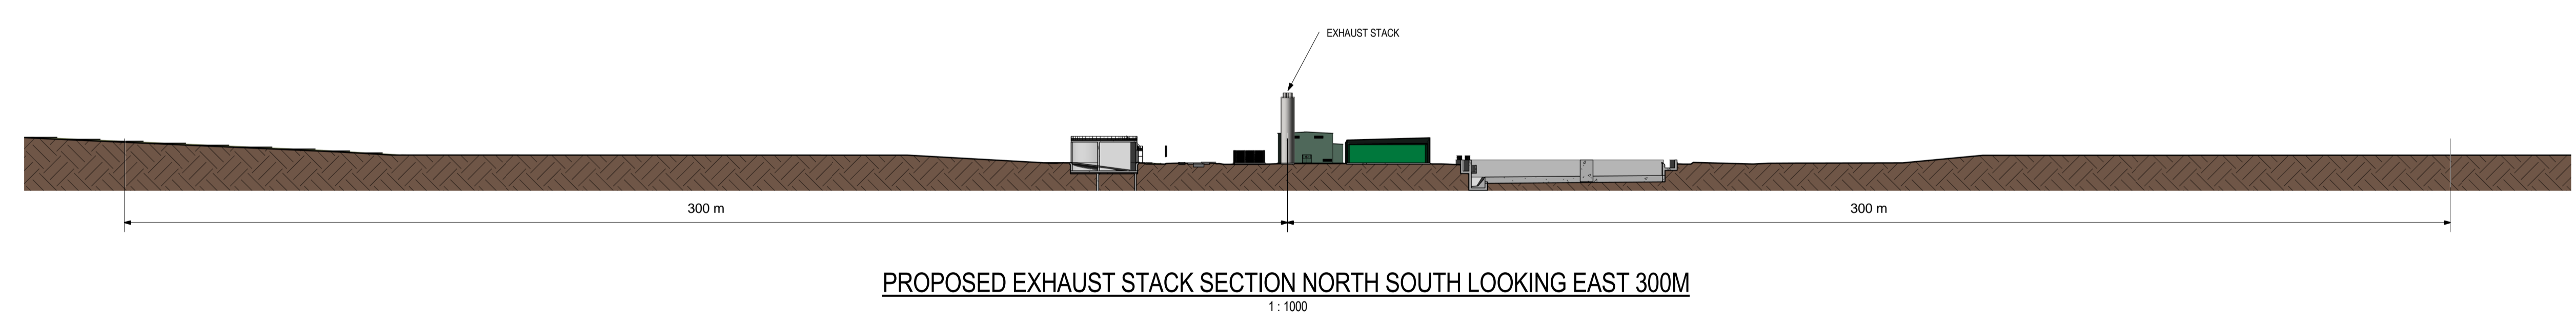
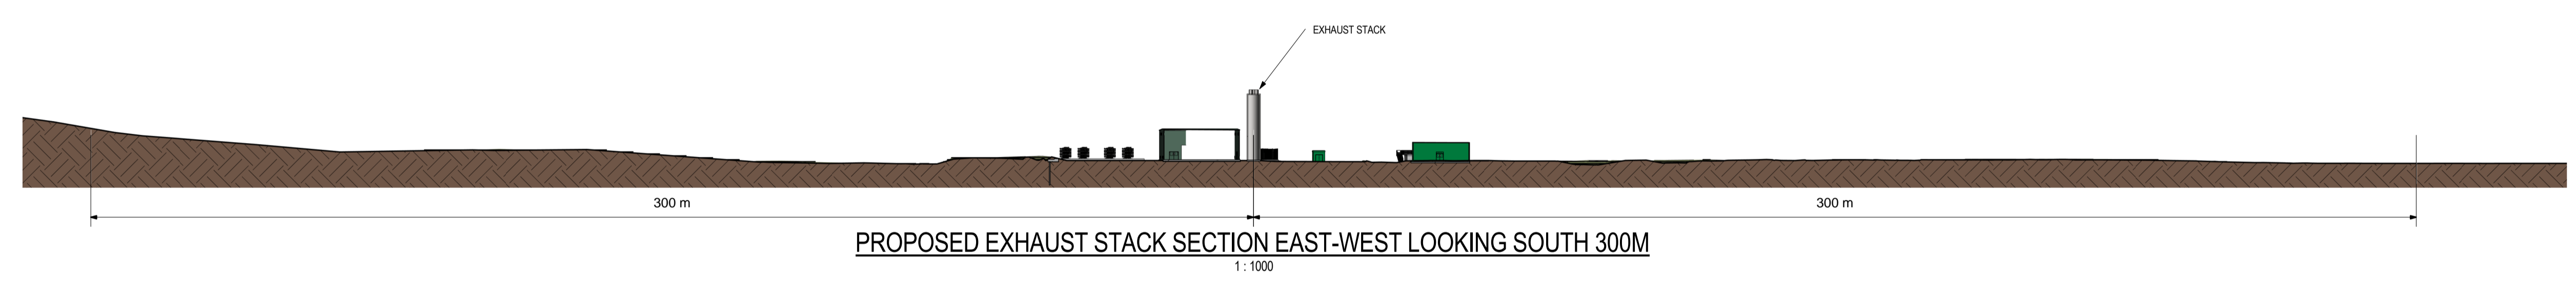
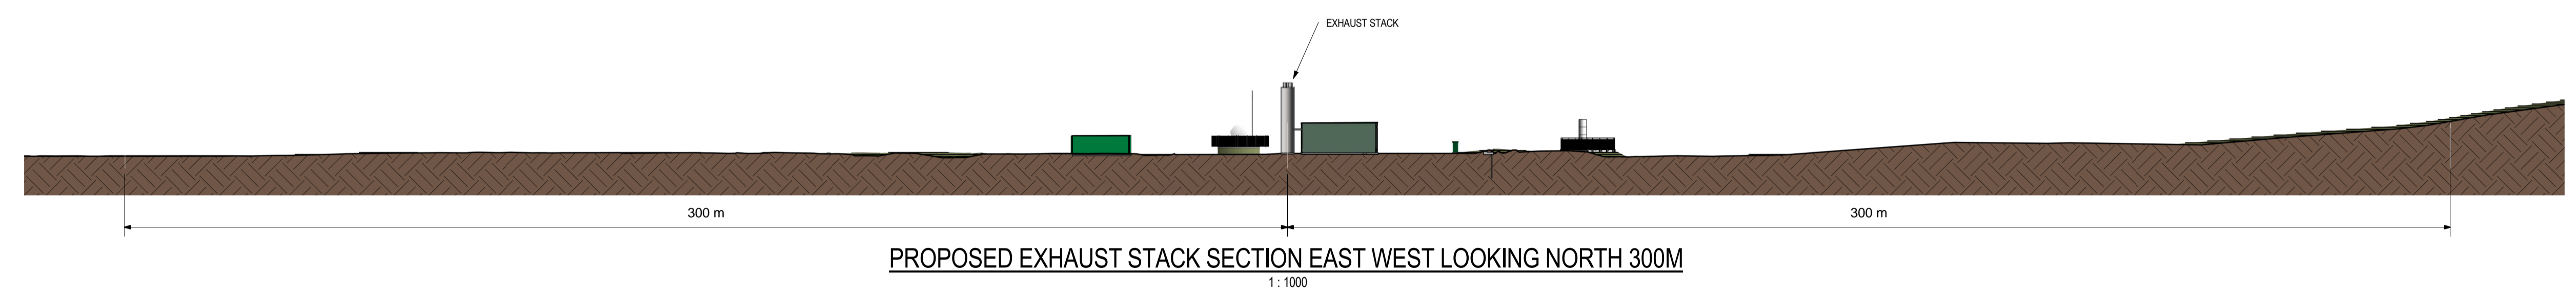


- NOTES:**
1. ALL DIMENSIONS ARE IN MILLIMETERS UNLESS OTHERWISE STATED.
  2. ALL LEVELS ARE IN METERS ABOVE GROUND LEVEL.
  3. DO NOT SCALE FROM THIS DRAWING.
  4. FOR LOCATION OF SECTIONS REFER TO DRAWING 4798-S-202-HYD-XX-XX-DR-XX-06144

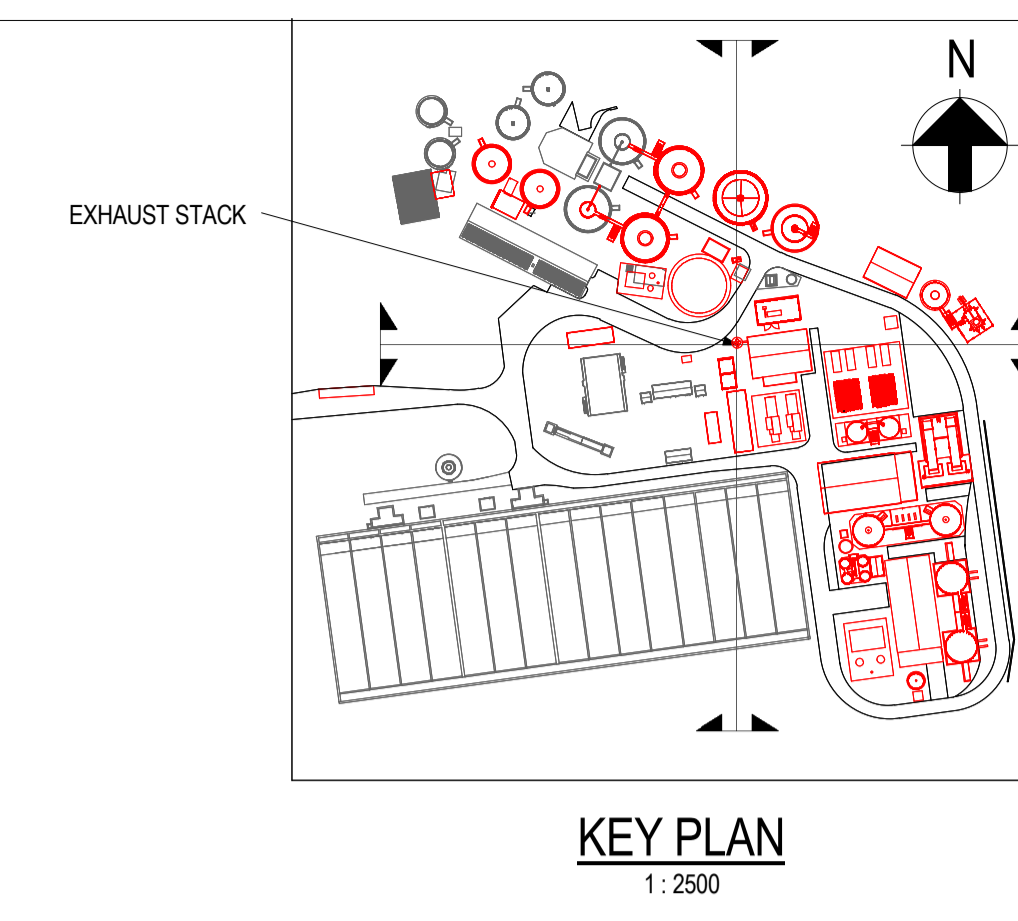

P02	06/11/17	SR	FOR INFORMATION	YF	MN	06/11/17
P01	21/08/17	SR	FOR INFORMATION	YF	MN	21/08/17
Rev.	Date	Drawn	Description	Chkd.	Appd.	Date

**Capital Delivery Alliance**  
**Cynghair Cyflawni Cyfalaf**  
Ty Awen, Spooner Close, Coed Kernew, Newport, NP108FZ

Project Name:  
**COG MOORS WwTW AAD**

Drawing Title:  
**PROPOSED STRUCTURE SECTIONS THROUGH EXHAUST STACK 300m**

Suitability:  
**ISSUED FOR INFORMATION** Suitability Code: **S2**

Originator: **SR** Designer: **RN** Date: **06/11/17**

Internal Project Number: **UA007902** Scale: **As indicated** Rev: **P02**

Drawing Number:  
**4798-S-202- HYD-XX-XX-DR-NX-06140**