
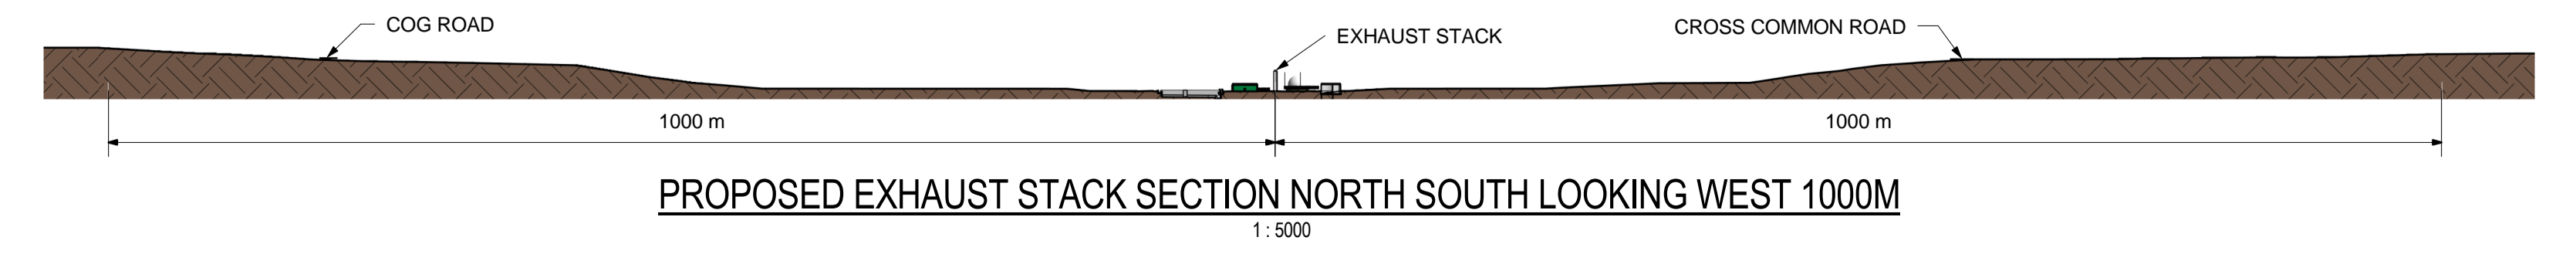
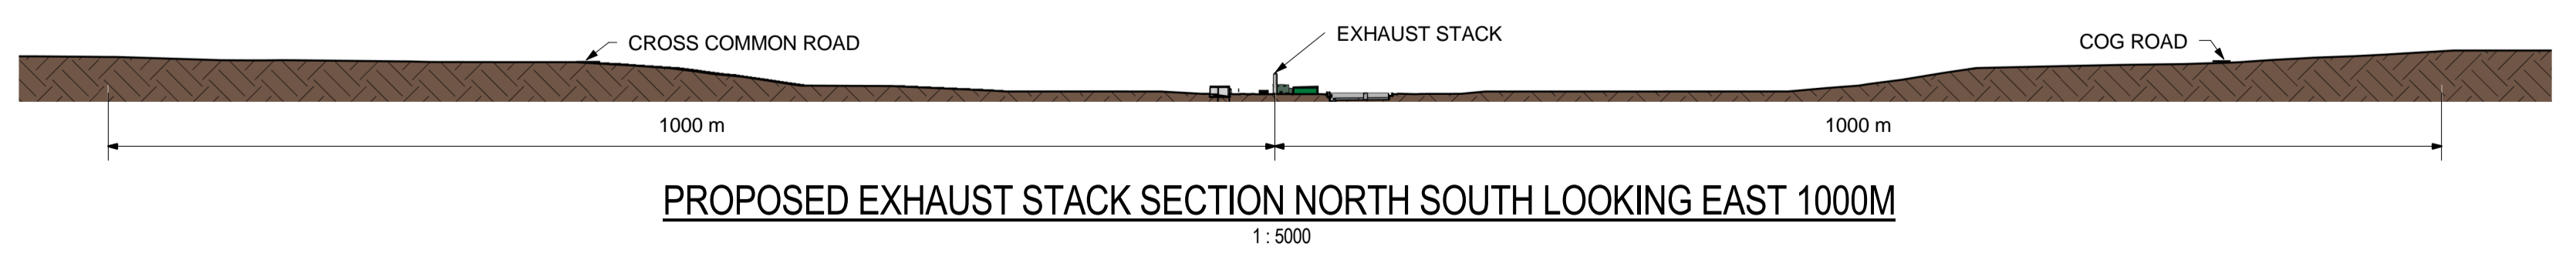
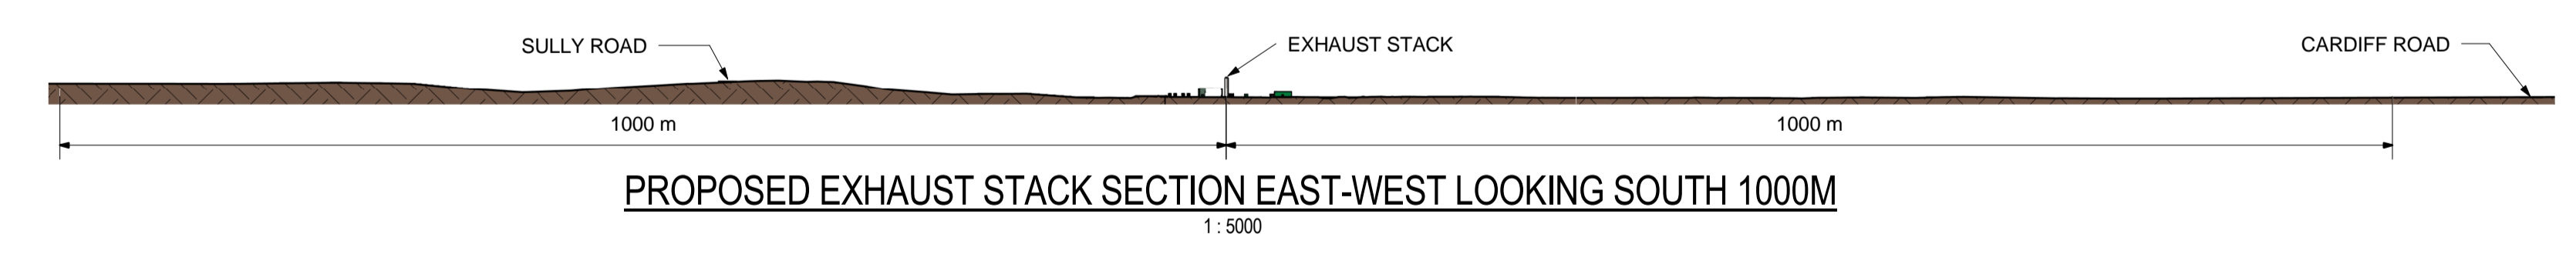
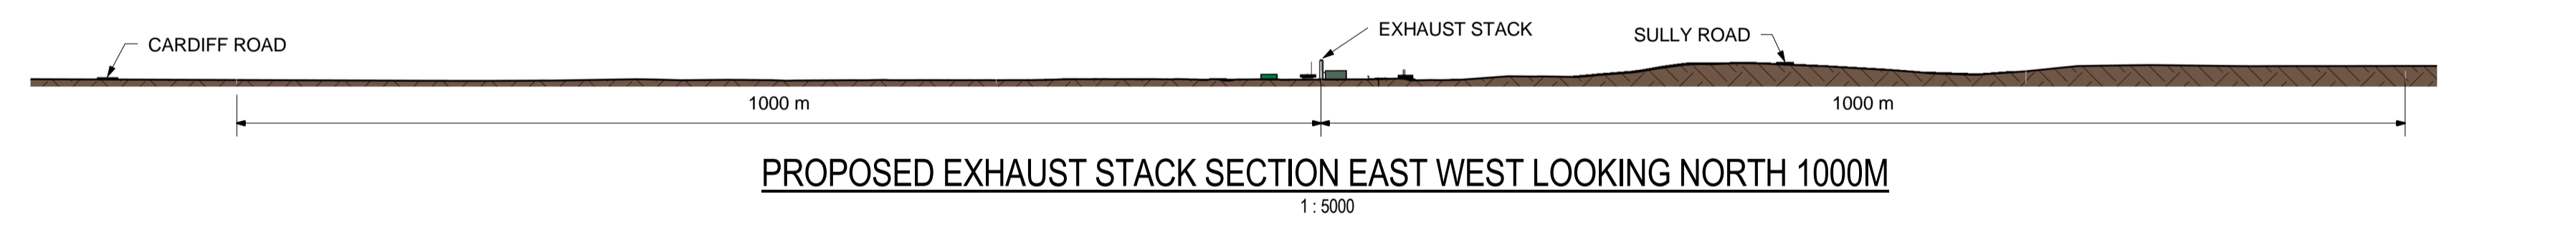
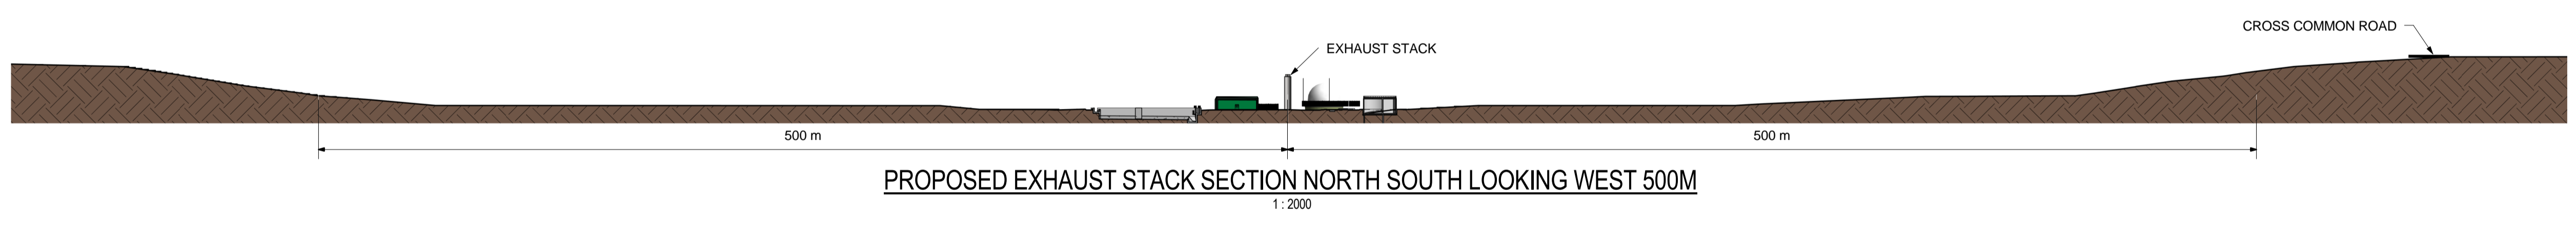
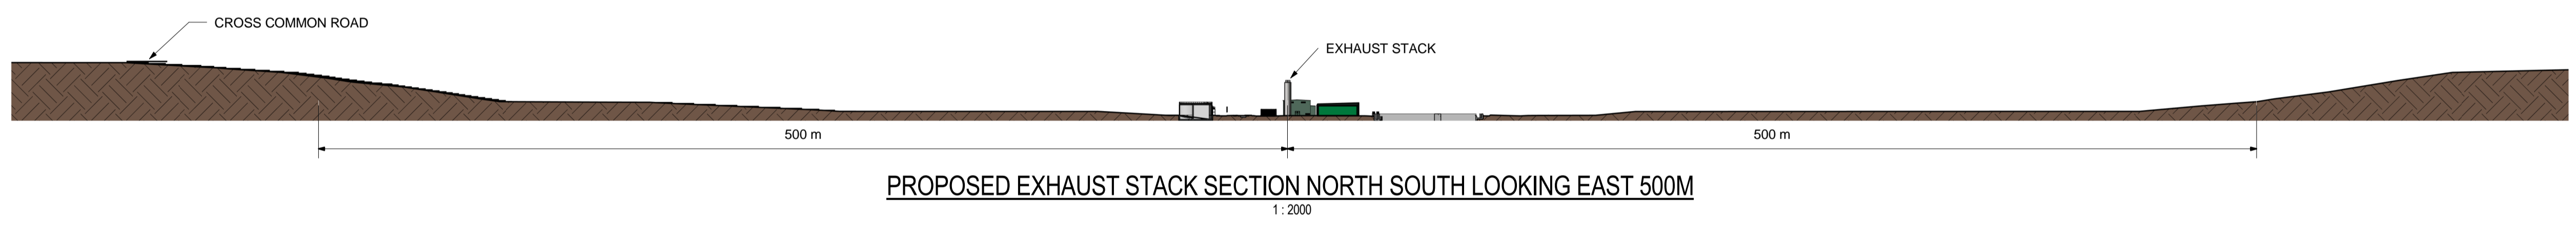
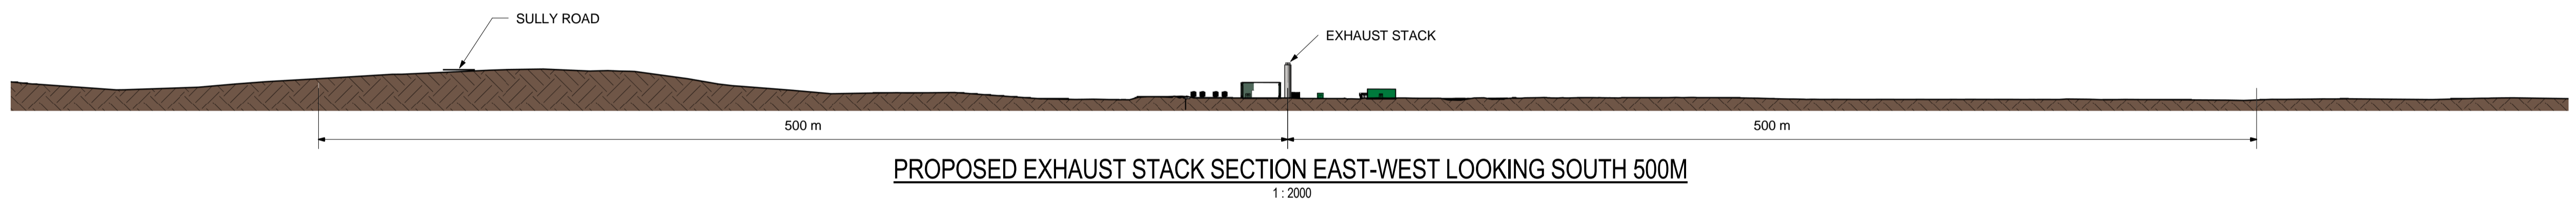
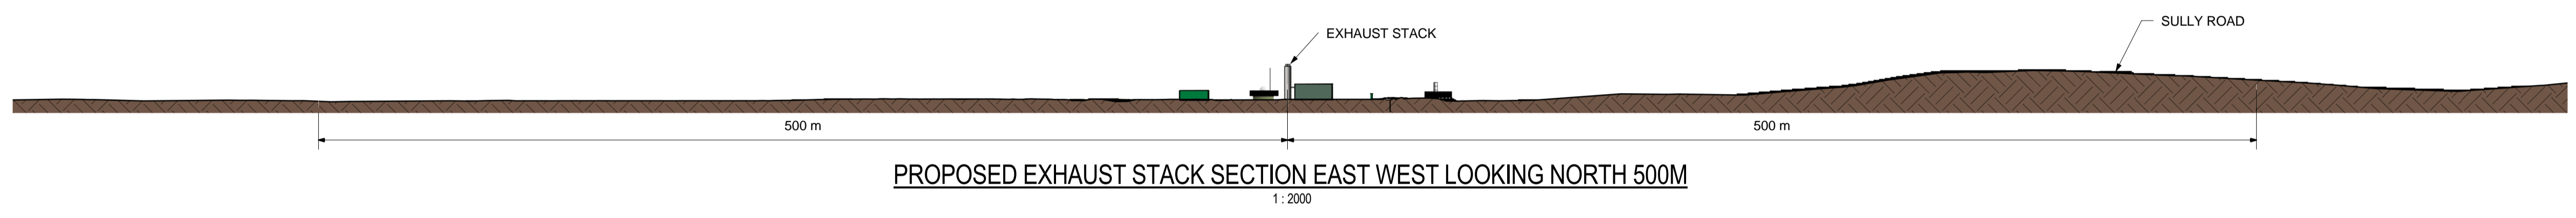


- NOTES:**
1. ALL DIMENSIONS ARE IN MILLIMETERS UNLESS OTHERWISE STATED.
 2. ALL LEVELS ARE IN METERS ABOVE GROUND LEVEL.
 3. DO NOT SCALE FROM THIS DRAWING.
 4. FOR LOCATION OF SECTIONS REFER TO DRAWING 4798-S-202-HYD-XX-XX-DR-XX-06144

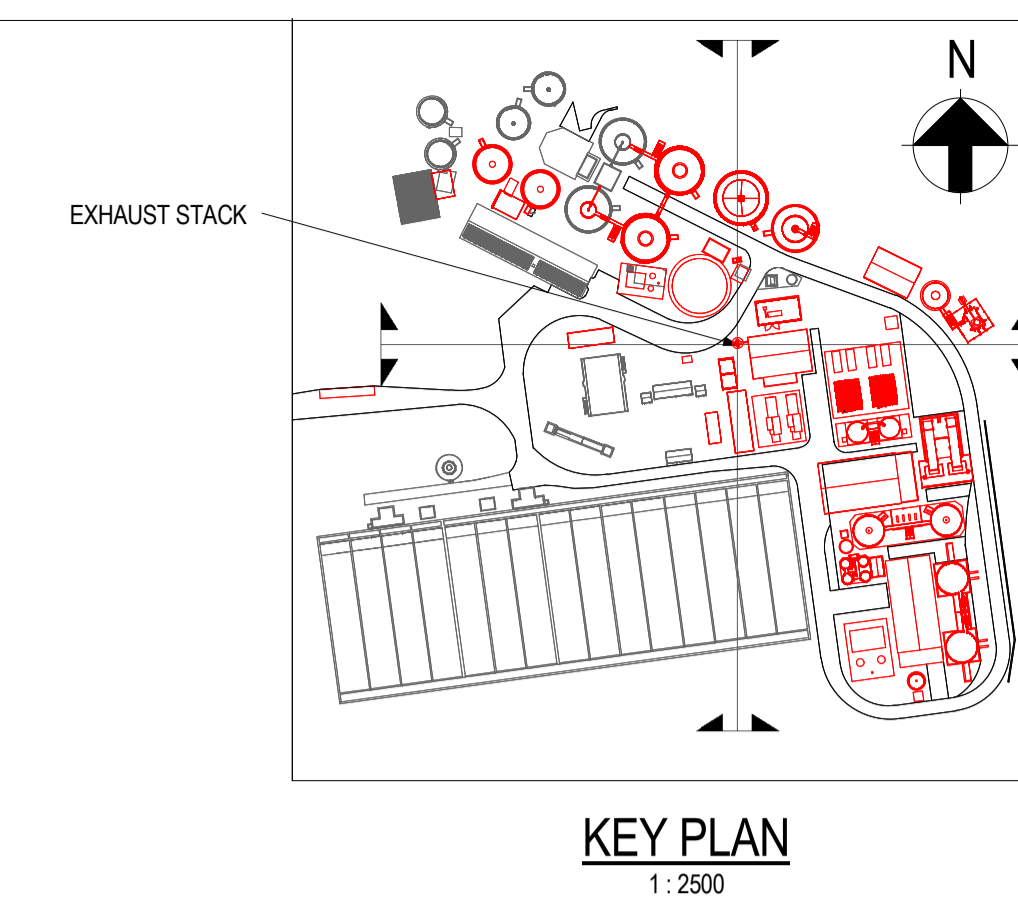

P02	06/11/17	SR	FOR INFORMATION	YF	MN	06/11/17
P01	21/08/17	SR	FOR INFORMATION	YF	MN	21/08/17
Rev.	Date	Drawn	Description	Chkd	Appd.	Date

Capital Delivery Alliance
Cynghair Cyflawni Cyfalaf
Ty Awen, Spooner Close, Coed Kernew, Newport, NP108FZ

Project Name:
COG MOORS WwTW AAD

Drawing Title:
PROPOSED STRUCTURE SECTIONS THROUGH EXHAUST STACK 500m & 1000m

Suitability:
ISSUED FOR INFORMATION Suitability Code: **S2**

Originator: **SR** Designer: **RN** Date: **06/11/17**

Internal Project Number: **UA007902** Scale: **As indicated** Rev: **P02**

Drawing Number:
4798-S-202- HYD-XX-XX-DR-NX-06141