


5602-0003
Windsor Rd o/s 11,
Penarth
Vale of Glamorgan
CF64 1JB

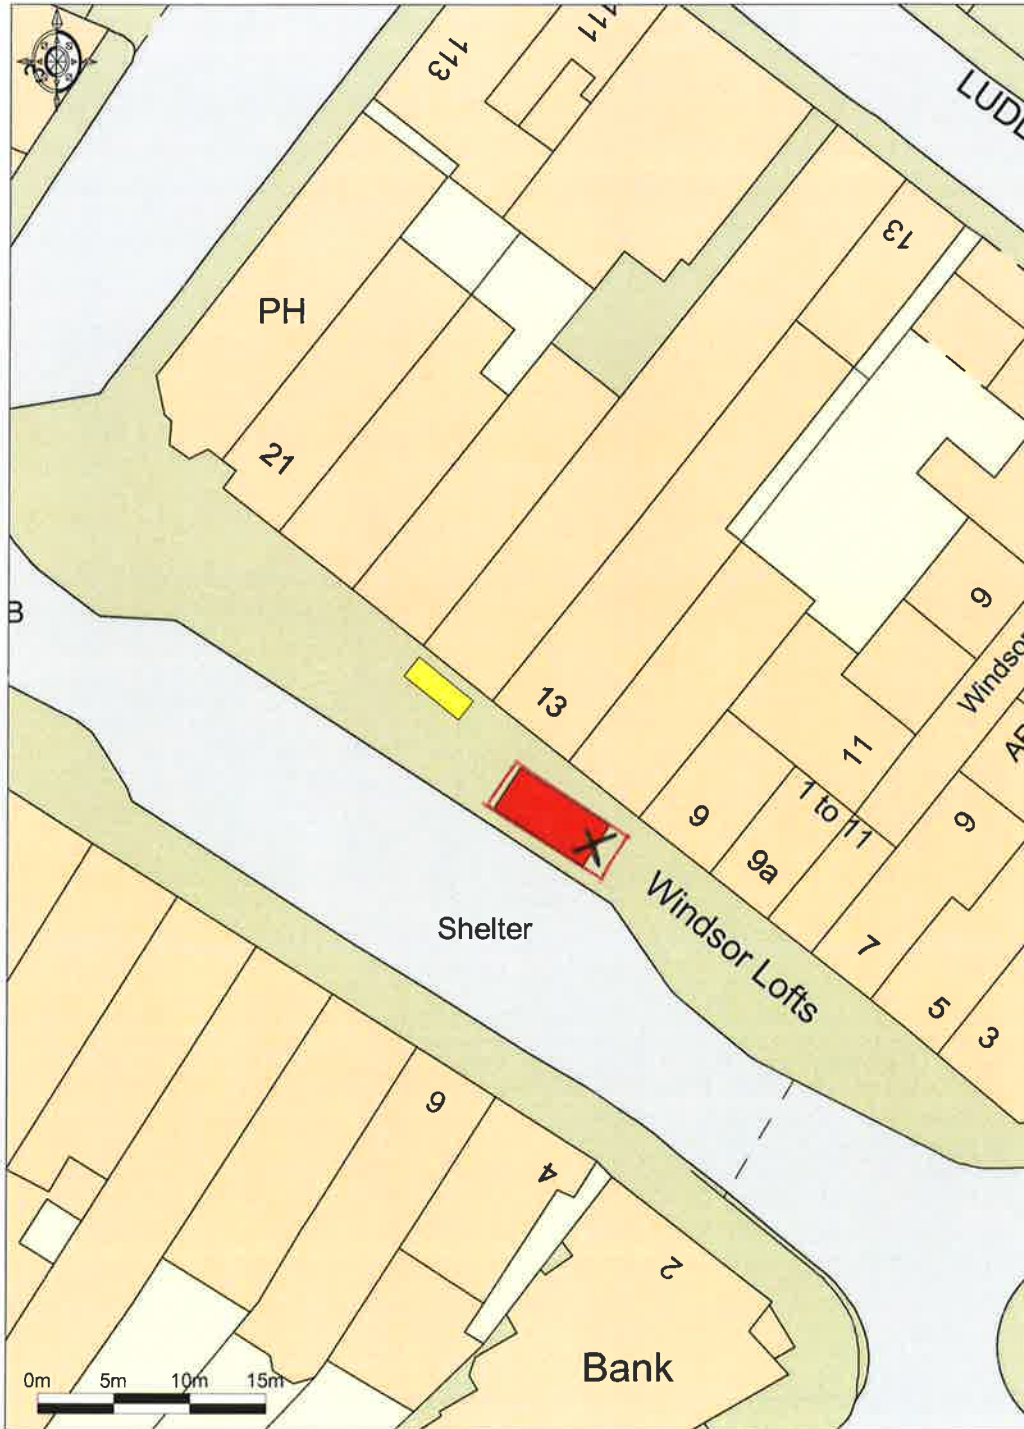

Promap
LANDMARK INFORMATION GROUP

Ordnance Survey © Crown Copyright 2019. All rights reserved. Licence number 100022432.
Getmapping plc 2019. Plotted Scale - 1:500

E: 318476 N: 171764

X - Position of where digital panel will be installed.