


5602-0003  
Windsor Rd o/s 11,  
Penarth  
Vale of Glamorgan  
CF64 1JB

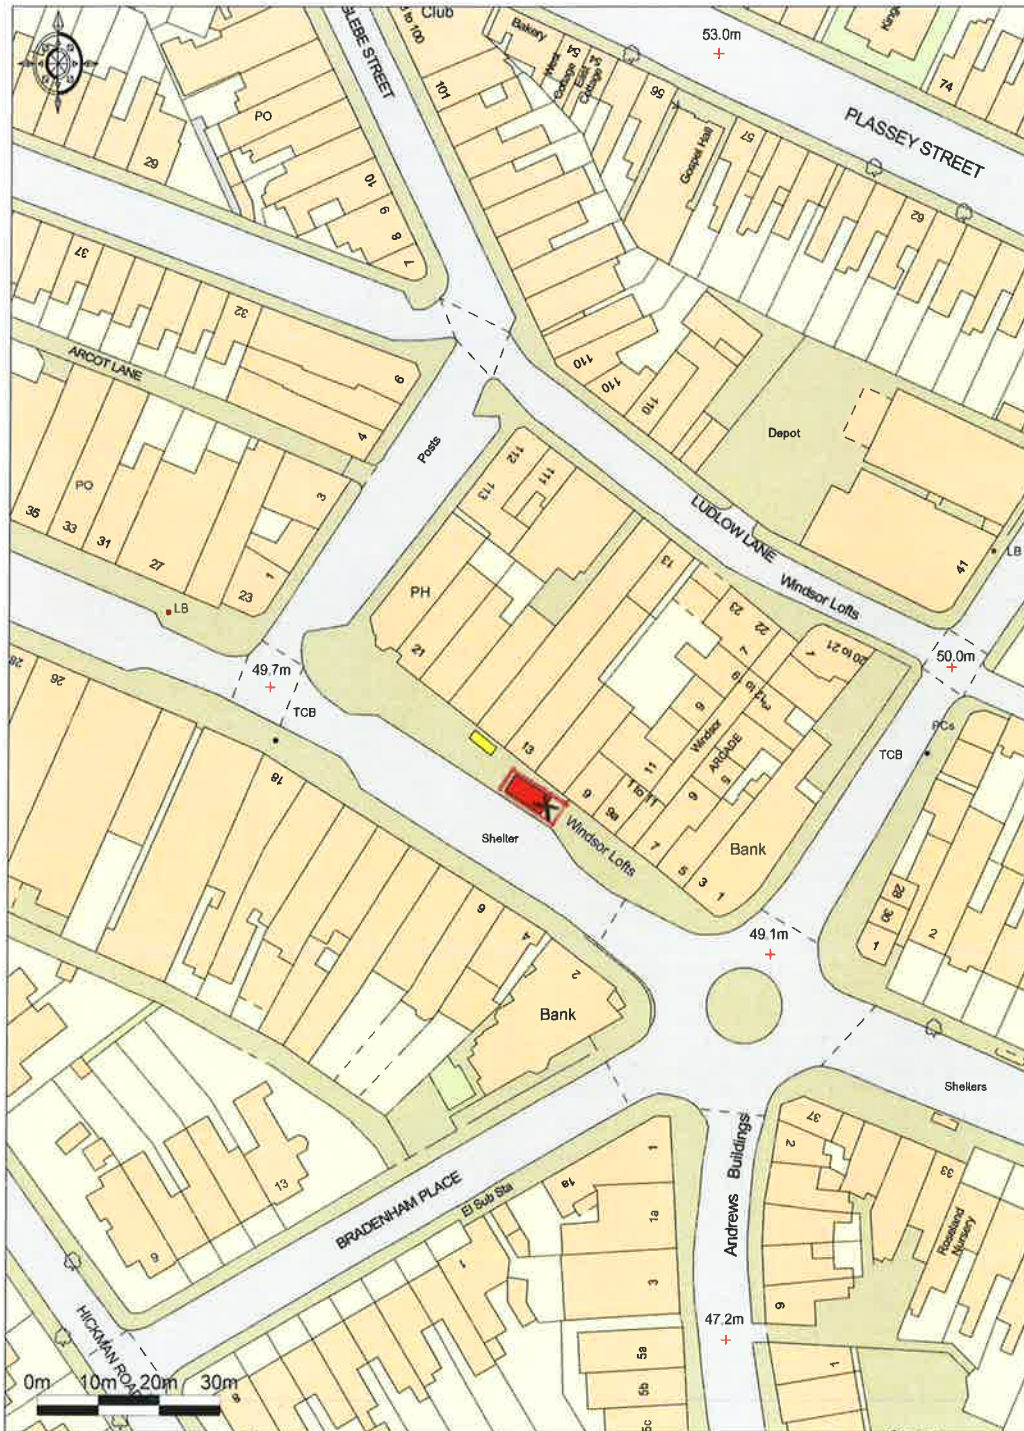

**Promap**  
LANDMARK INFORMATION GROUP

Ordnance Survey © Crown Copyright 2019. All rights reserved. Licence number 100022432.  
Getmapping plc 2019. Plotted Scale - 1:1250

E: 318476 N: 171764

X-Position of where digital panel will be installed