


PROPOSED CROSS SECTIONS

1 : 100

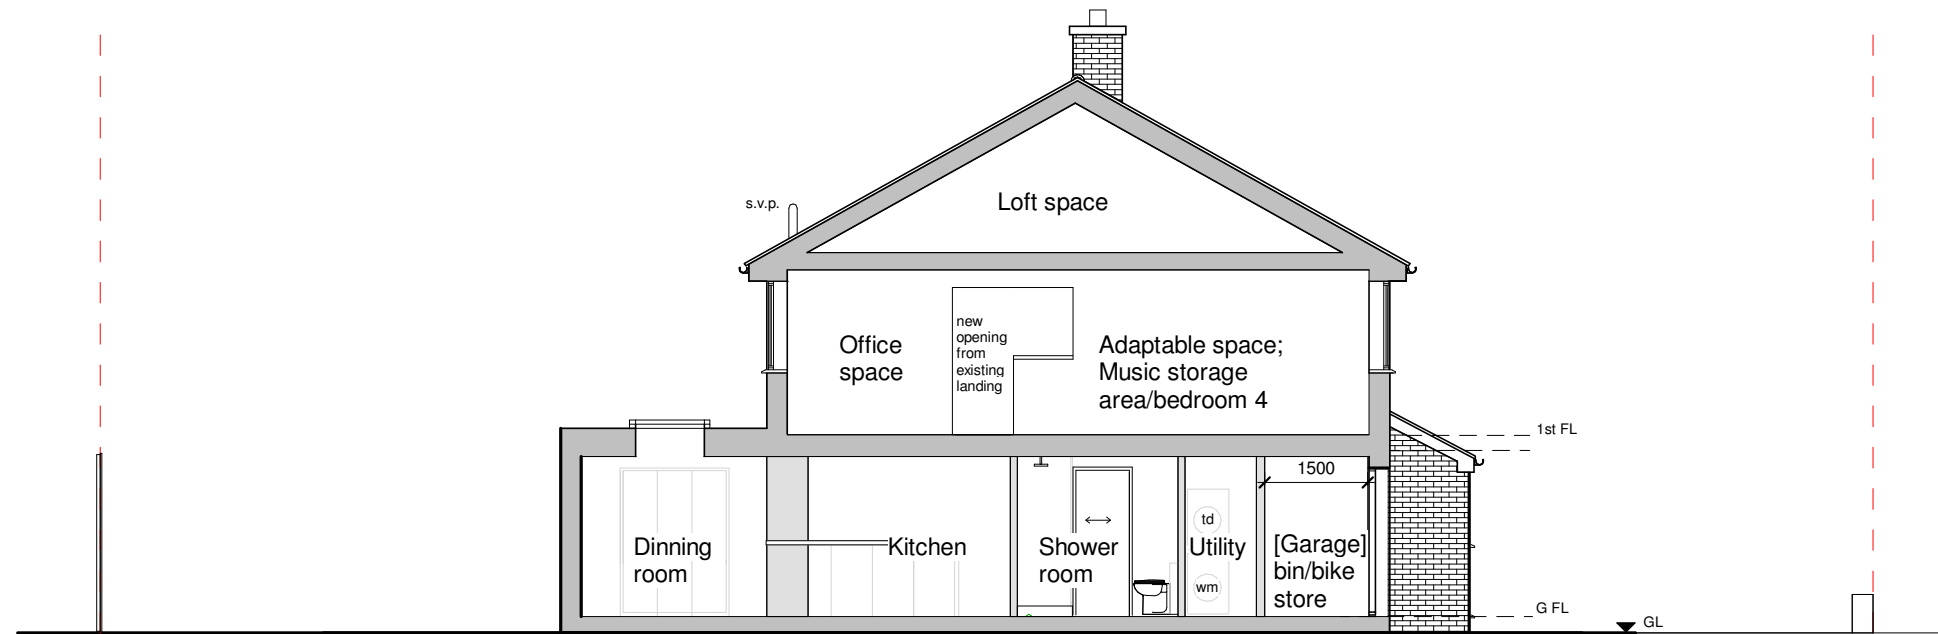

Proposed Cross Section: AA

KEY

- - - Boundary line
- - - Demolition area
- - - > Circulation route
- - - Existing drainage
- - - Proposed drainage
- X X X X Walls: New build (on plan)

No.	Description	Date



AUTODESK

www.autodesk.com/revit

CODE	STATUS	SUITABILITY DESCRIPTION	PURPOSE OF ISSUE
			Planning

PROJECT	13 PERCLOSE
SHEET	Proposed Cross Section

CLIENT			ALEX BENSON
Date	Project number	Scale (@ A3)	
01/11/2017	2017:001	1 : 100	
Drawn by	DRWAING NUMBER	REV	
Author	A3/106		
Checked by			
Checker			