


# PROPOSED CROSS SECTIONS

1 : 100

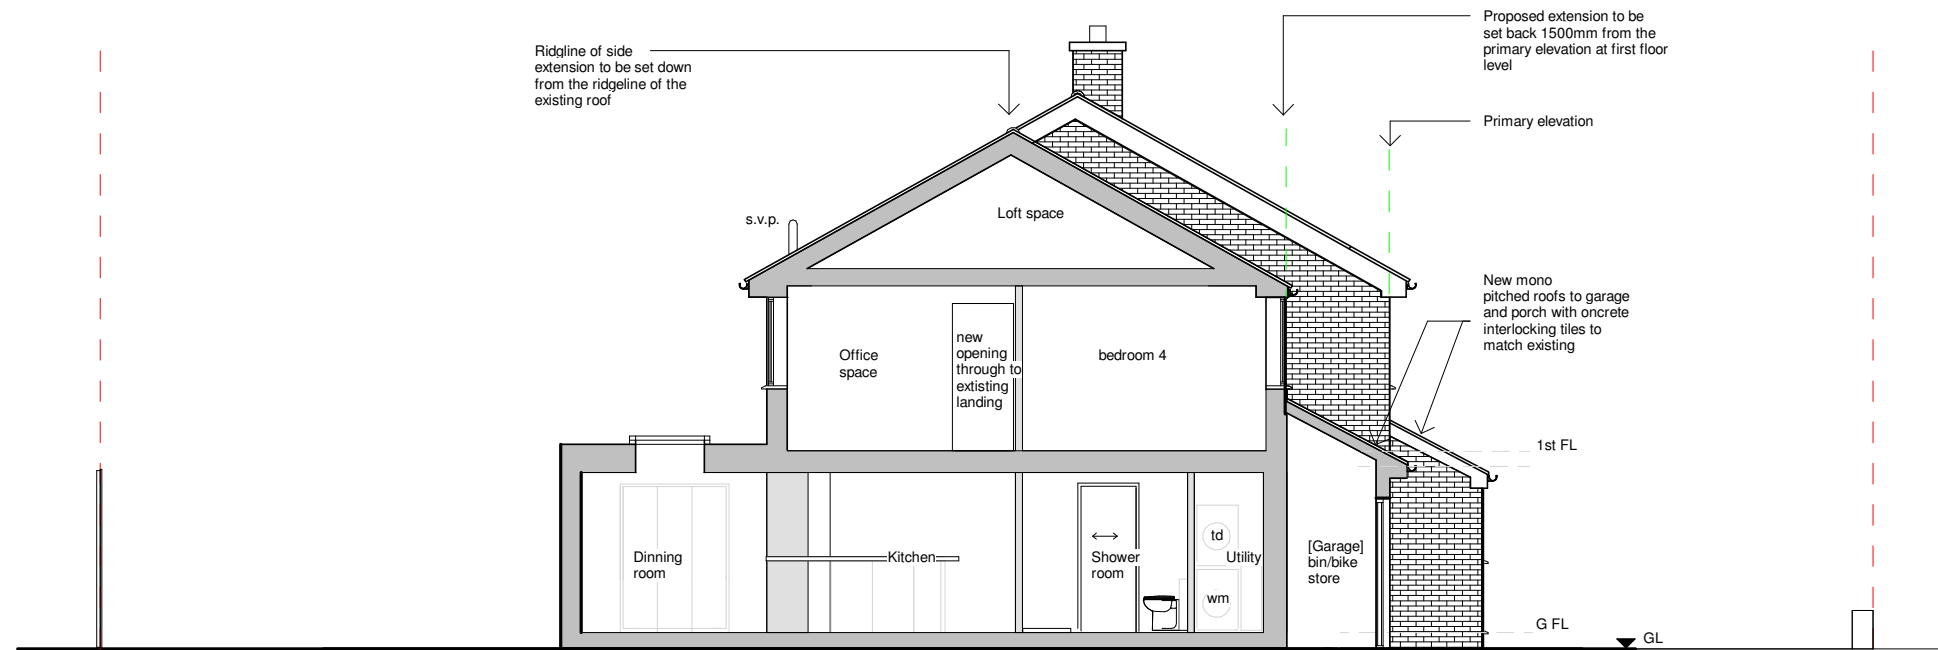

## KEY

- - - Boundary line
- Demolition area
- - - → Circulation route
- - - Existing drainage
- - - Proposed drainage
- Walls: New build (on plan)
- - - Line of elevation

No.	Description	Date



# AUTODESK

[www.autodesk.com/revit](http://www.autodesk.com/revit)

CODE	STATUS	SUITABILITY DESCRIPTION	PURPOSE OF ISSUE
			Planning

PROJECT	<b>13 PERCLOSE</b>
SHEET	<b>Proposed Cross Section</b>

CLIENT			<b>ALEX BENSON</b>
Date	Project number	Scale (@ A3)	
07/02/2018	2017:001	1 : 100	
Drawn by	DRWAING NUMBER	REV	
Author	A3/106	A	
Checked by			
Checker			