

Date
11/07/17
03/01/18


Drawn

WS


Check

Description
Reduction in two storey area indicated
Elevations amended to accommodate service yard.

Rev.
A
B

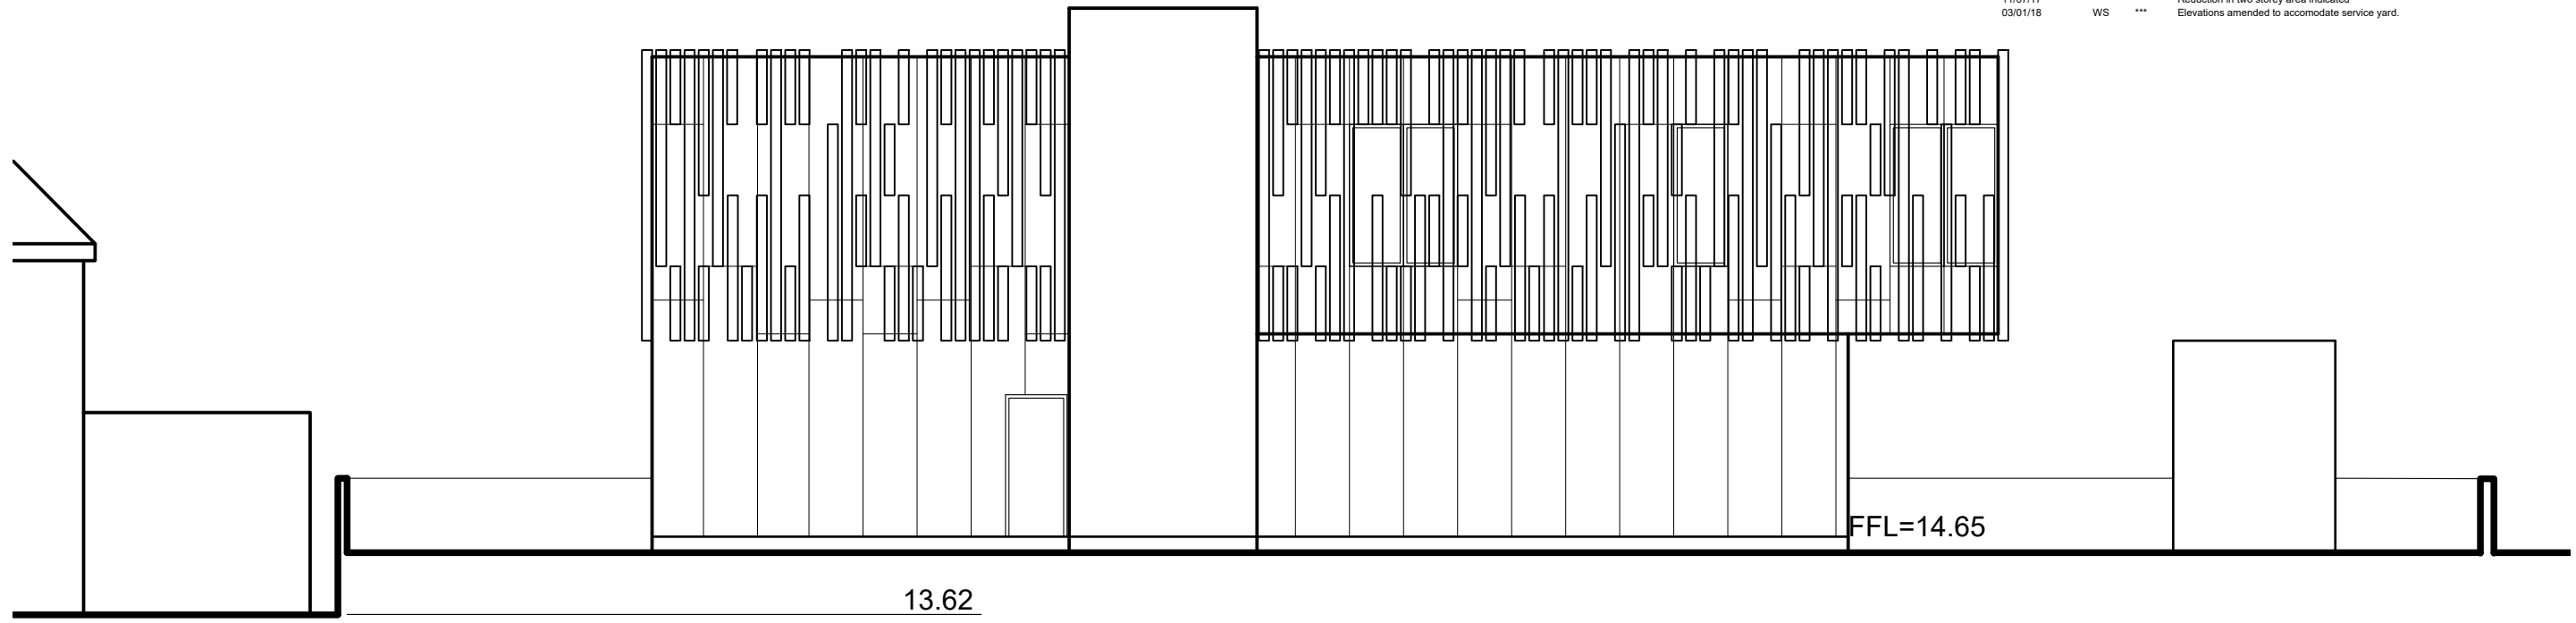

L/H SIDE ELEVATION (Orchard Crescent)

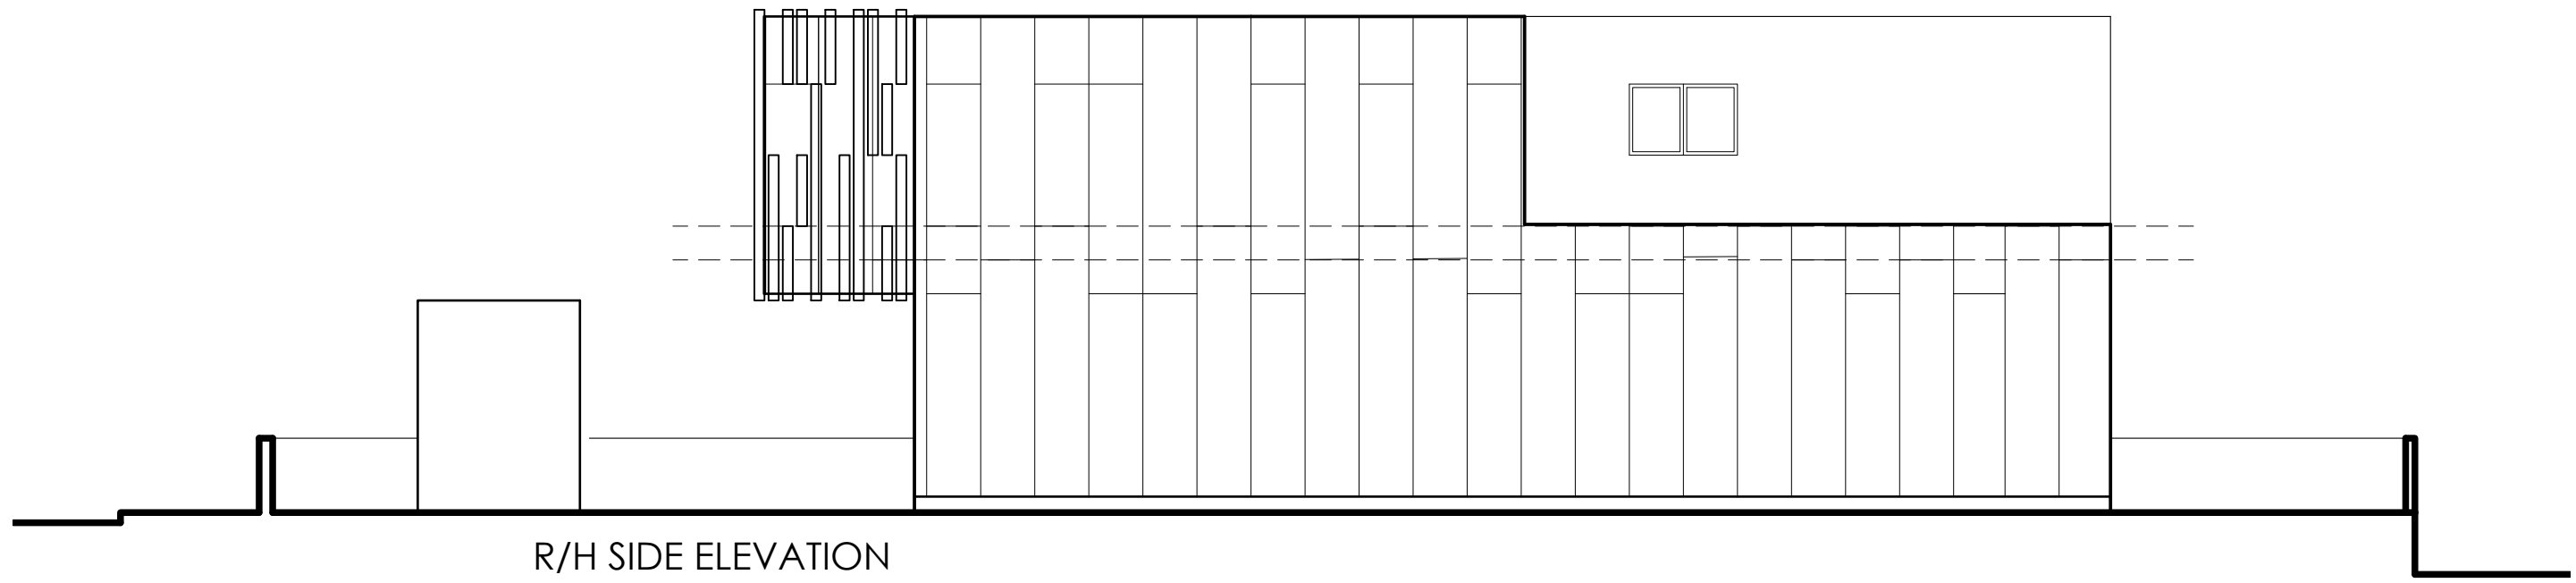

R/H SIDE ELEVATION

Proposed Redevelopment Former Medical Centre Cardiff Road, Dinas Powys		Job No. 17_006	Rev. B
Title Proposed Side Elevations		Dwg No. AL(00)07	
Date 15/03/17	Drawn	Scale 1:100 @ A3	

C² Architects · Town planners
Environmental & Urban design

Unit 1A, Compass Business Park,
Pacific Road, Cardiff, CF24 5HL www.c-jarchitects.co.uk
tel: 029 20452100