


APPENDIX 3

THE VALE OF GLAMORGAN COUNCIL
SUPERSEDED

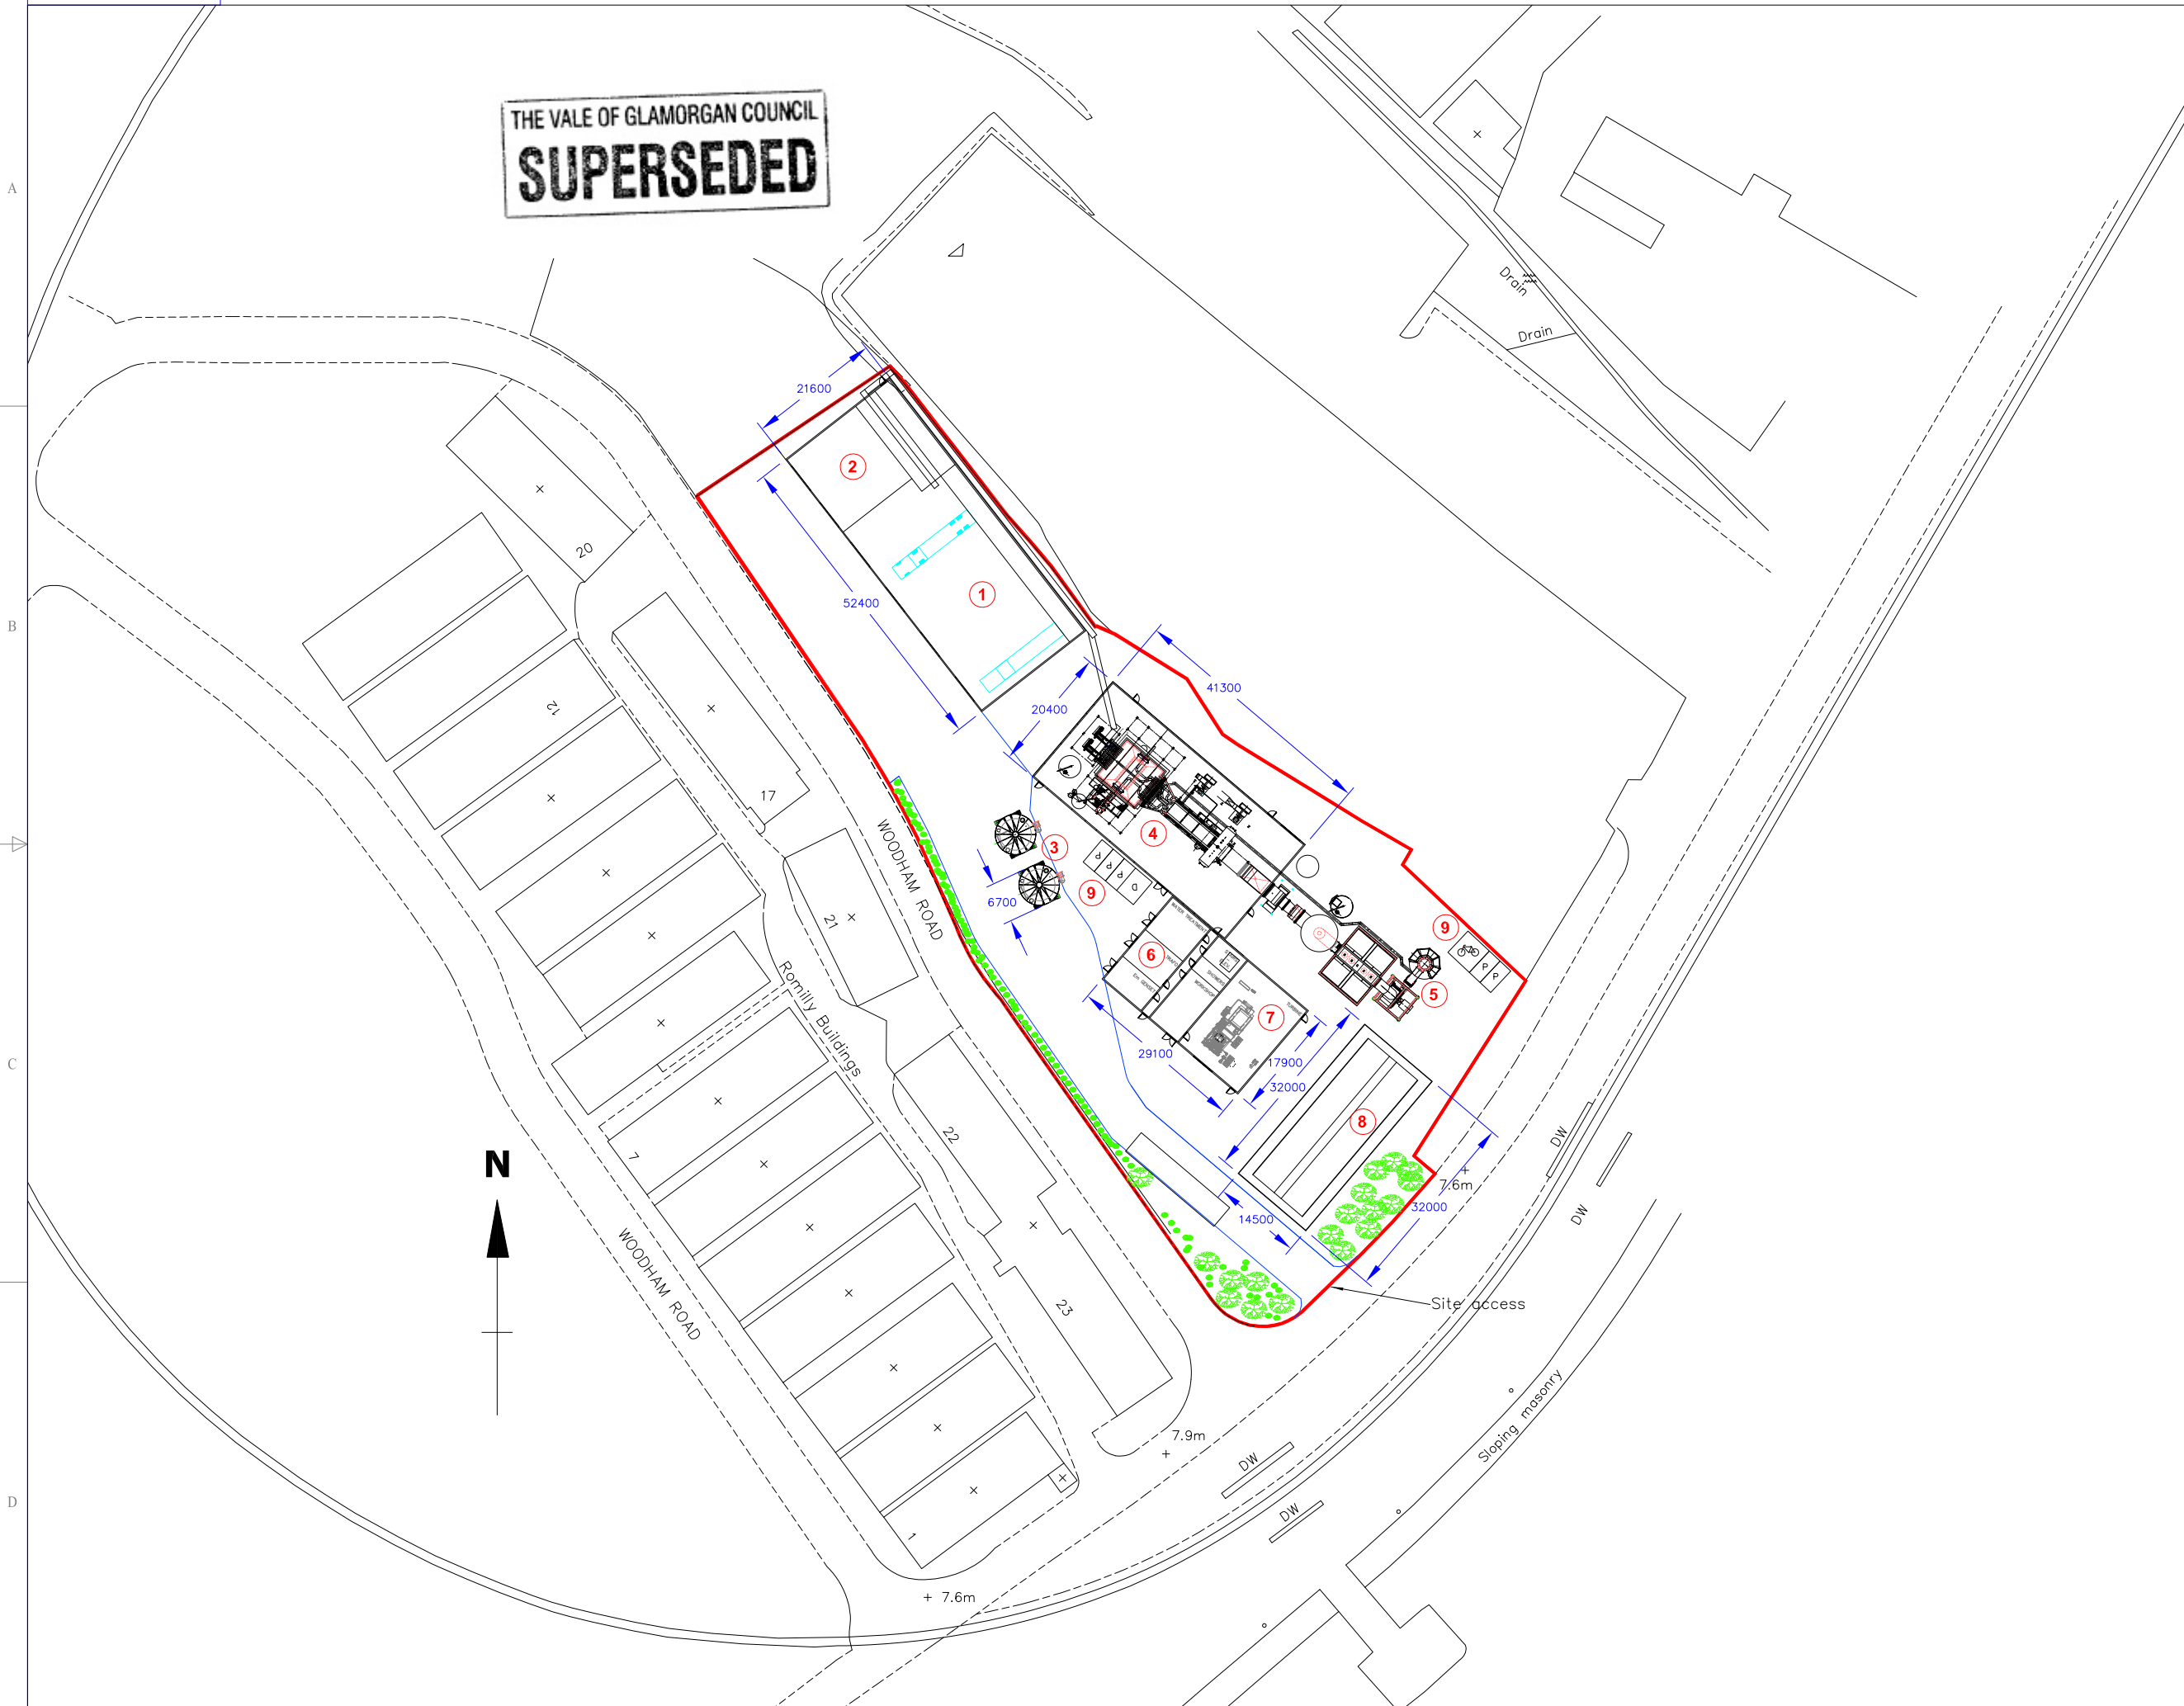

- Legend**
- ① FEEDSTOCK RECEPTION
 - ② FEEDSTOCK FEED SYSTEM
 - ③ ASH SILOS
 - ④ MAIN PROCESS BUILDING
 - ⑤ FGT AND EXHAUST (EXTERNAL)
 - ⑥ WELFARE & ANCILLIARIES
 - ⑦ TURBINE
 - ⑧ ACC
 - ⑨ CAR PARKING



C					
B	BUILDING DIMENSIONS ADDED	JW	KDAM	KC	10.09.14
A	ISSUED FOR DISCUSSION	JW	KD	KC	30.07.14
Rev	Revision details	Drn	Chk	App	Date

THIS DESIGN & DRAWING IS CONFIDENTIAL AND IT AND THE COPYRIGHT THEREIN ARE THE PROPERTY OF IMTECH PROCESS LTD. THIS DRAWING IS SUPPLIED ON THE CONDITION THAT IT MUST NOT BE USED OR EXHIBITED WITHOUT THEIR WRITTEN PERMISSION AND THAT IT SHALL BE USED ONLY AS A REFERENCE TO WORK BY THE ABOVE NAMED COMPANY.

Imtech

Imtech House
5 Newlands Court
Attwood Road
Burnwood
Staffordshire
WS7 3GF
Tel: 01543 496600
Fax: 01543 496601

Customer: SUNRISE RENEWABLES

Project: BARRY ACT

Title: SITE LAYOUT


Drawn by:	JW	30.07.14	Checked:	KC	30.07.14	Scale:	1:500
Designed:	KD	29.07.14	Approved:	KC	30.07.14		

Drawing number: E1627-2002 Rev. B

DISCUSSION/COMMENT



- Legend**
- ① FEEDSTOCK RECEPTION
 - ② FEEDSTOCK FEED SYSTEM
 - ③ ASH SILOS
 - ④ MAIN PROCESS BUILDING
 - ⑤ FGT AND EXHAUST (EXTERNAL)
 - ⑥ WELFARE & ANCILLARIES
 - ⑦ TURBINE
 - ⑧ ACC

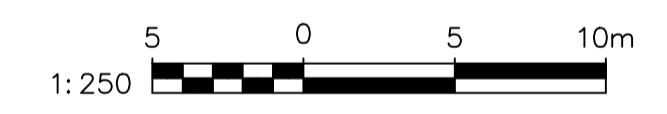

Rev	Revision details	Drn	Chk	App	Date
C	SCALE CHANGED FROM 500 TO 250	SK	MG	MG	03.02.15
B	SITE BOUNDARY REDRAWN	KDAM	KC	KC	31.10.14
A	ISSUED FOR DISCUSSION	JW	KD	KC	30.07.14

THIS DESIGN & DRAWING IS CONFIDENTIAL AND IT AND THE COPYRIGHT THEREIN ARE THE PROPERTY OF INTECH PROCESS LTD. THIS DRAWING IS SUPPLIED ON THE CONDITION THAT IT MUST NOT BE USED OR EXHIBITED WITHOUT THEIR WRITTEN PERMISSION AND THAT IT SHALL BE USED ONLY AS A REFERENCE TO WORK BY THE ABOVE NAMED COMPANY.

Intech

Intech House
5 Newlands Court
Airwood Road
Burntwood
Staffordshire
WS7 3GF
Tel: 01543 496600
Fax: 01543 496601

Customer	SUNRISE RENEWABLES
Project	BARRY ACT
Title	SITE LAYOUT

Drawn by:	JW	30.07.14	Checked:	KC	30.07.14	Scale	1:250
Designed:	KDAM	29.07.14	Approved:	KC	30.07.14	Rev.	B
Drawing number	E1627-2002						

DISCUSSION/COMMENT