



Revised Parking Bryneithin, Dinas Powys

Arboricultural Impact Assessment

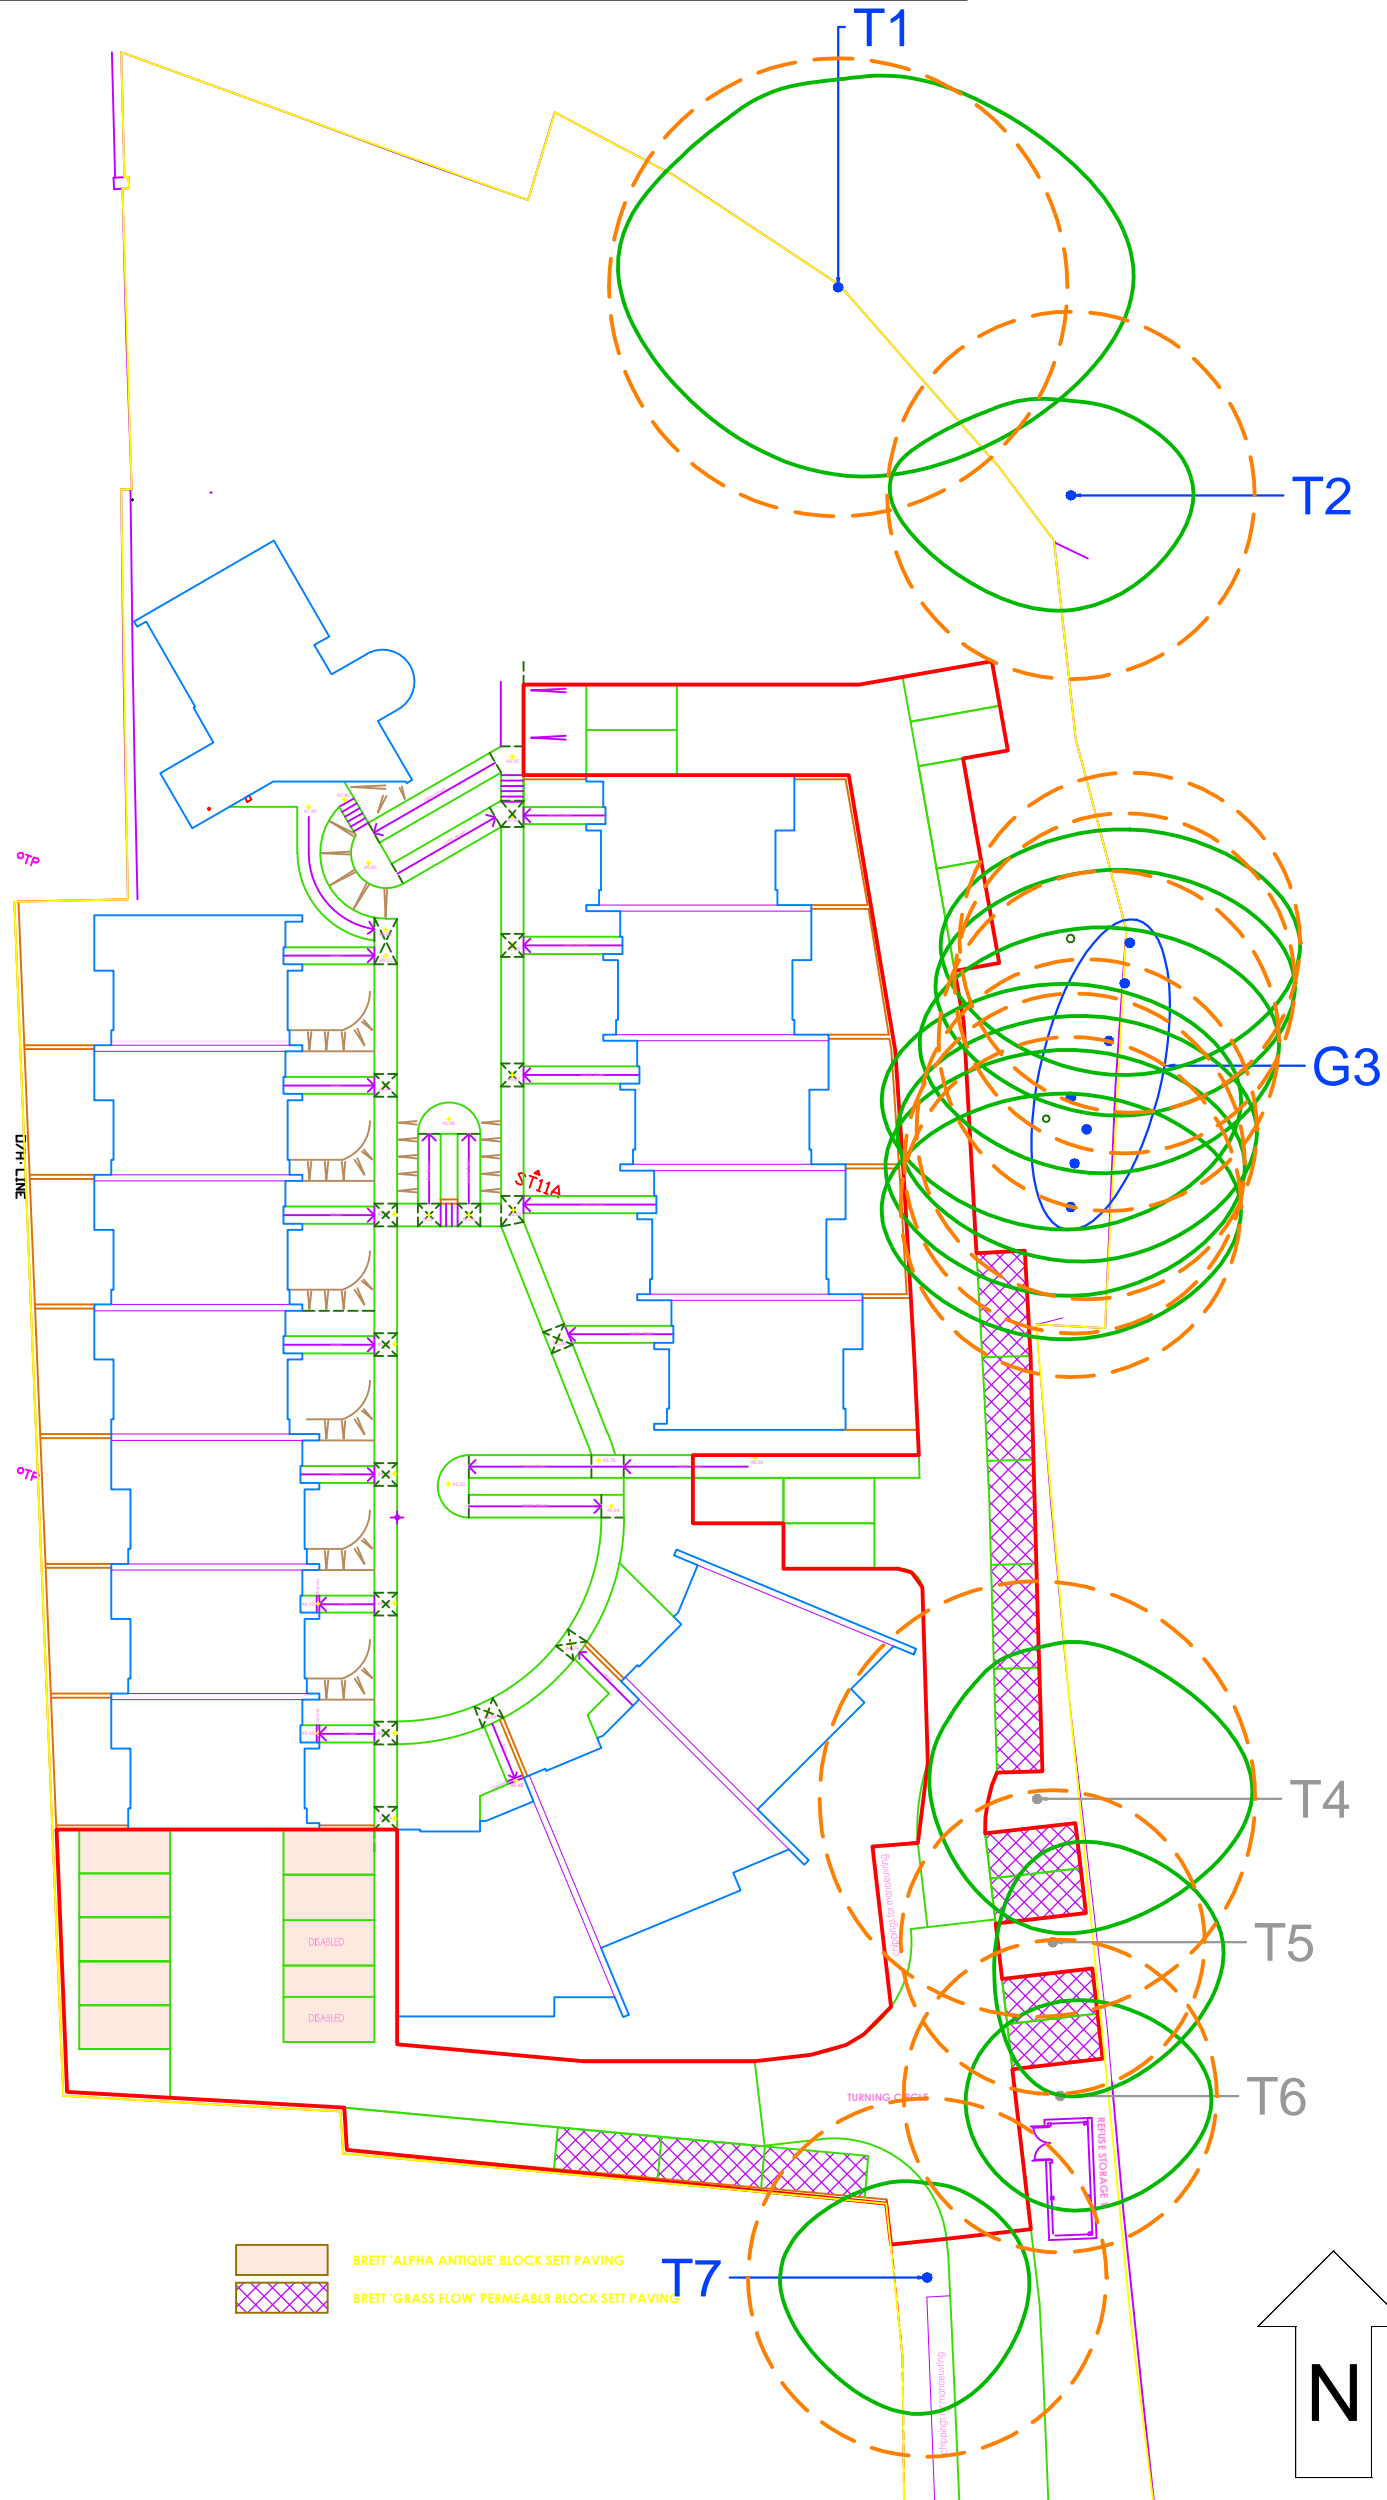

10m

Arboricultural Impact Assessment

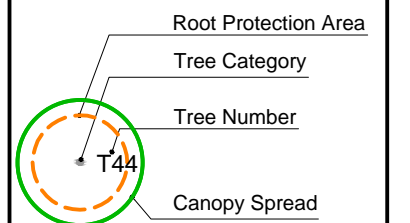

- Category A Trees ●
- Category B Trees ●
- Category C Trees ●
- Category U Trees ●

Scale 1:400 @A3
06/2017

