


LIST OF APPENDICES

- A. Site Location Plan
- B. Aerial Photograph and Photographs of the Site

APPENDICES

APPENDIX A

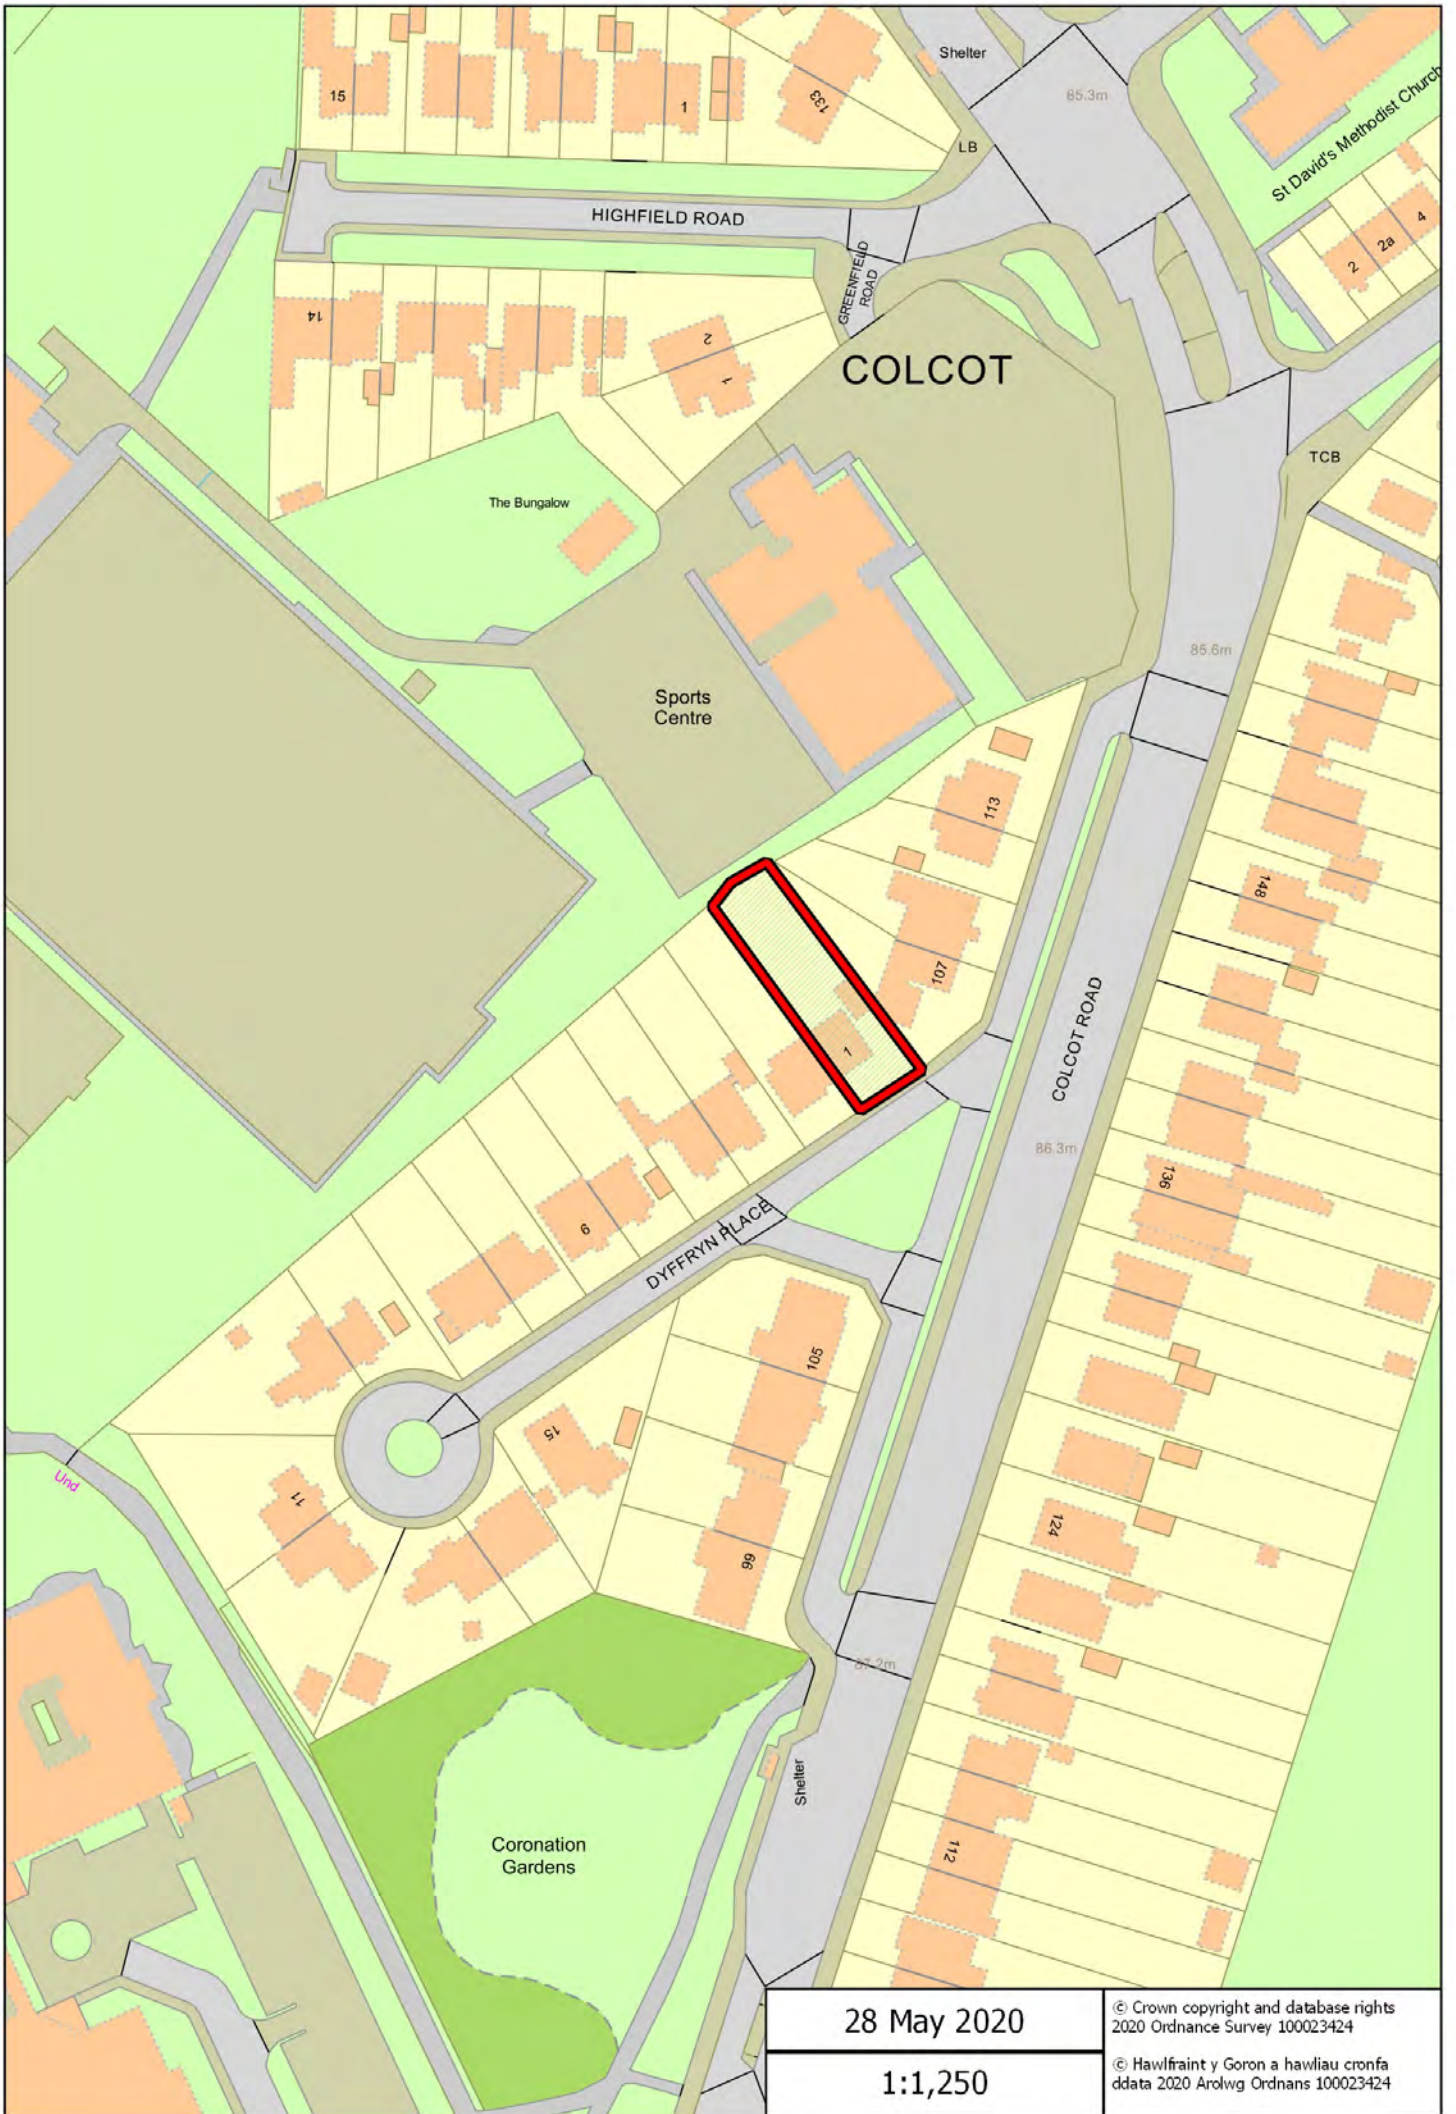

28 May 2020

1:1,250

© Crown copyright and database rights
2020 Ordnance Survey 100023424

© Hawlfraint y Goron a hawliau cronfa
ddata 2020 Arolwg Ordans 100023424

APPENDIX B



1 Dyffryn Place

Colcot Rd

Colcot Rd

Colcot Rd

Colcot Rd

Dyffryn Pt

A4050

Dyffryn Pt

Colcot Rd

Google





