


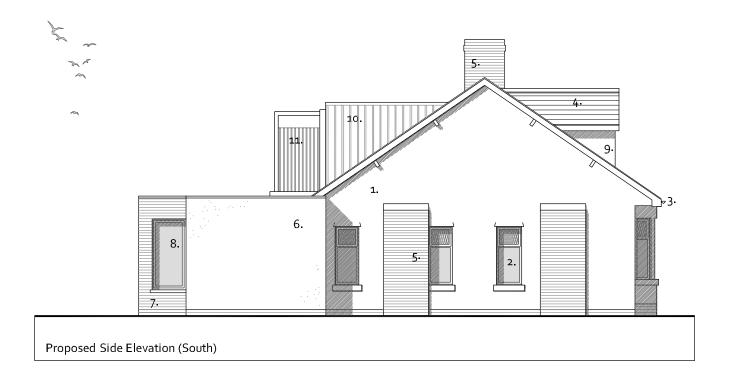




Materials Schedule:

- Painted Textured Render (existing)
- Existing uPVC Windows (white)
- Painted timber fascias and soffits (black) 3.
- Cement fibre roof slates
- Brickwork plinth and chimneys (red-brown) 5. 6.
- Smooth painted render
- New brickwork extension (brick colour to LPA approval)
- New uPVC windows and doors (dark grey)
- New rendered dormer windows
- New timber (siberian larch) clad dormer window 10.
- 11. Painted timber screen
- Glass balustrade 12.
- Velux type window 13.



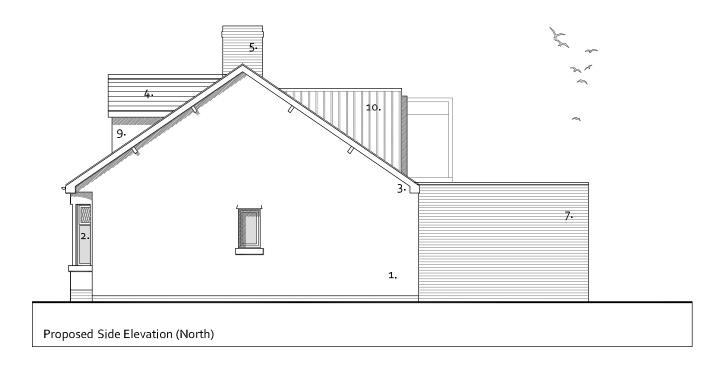



Project Name Project Ref Drawing Ref Drawing Name

Arosfa, Sully OAD_5004 1003

Scale 1:100

Proposed Elevations Paper Size A₃

Status P Rev -

e: owain@oadstudio.co.uk t: 07811177618