



HEAD OF PLANNING AND TRANSPORTATION

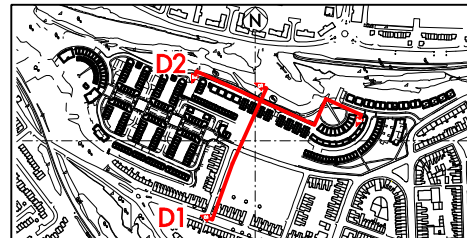

REV	DATE	DETAIL	DRN	CHK	<div>EDWARD CULLINAN ARCHITECTS LTD 1 BALGOWN TOWER, LONDON N17 5JL TEL: 020 7589 1959 FAX: 020 7589 1970 email: perkins@ecarch.co.uk</div>	<div>DRAWING TITLE SITE ELEVATIONS / SECTIONS D1 & D2</div>
					<div>PROJECT TITLE PENARTH HEIGHTS MASTERPLAN</div>	<div><div>DATE 9th February 2007</div><div>SCALE 1:200 @ A1 1:400 @ A3</div></div>
						<div><div>STATUS PLANNING</div><div>DRAWN KG</div><div>CHECKED WQ</div></div>
						<div><div>CLIENT NUMBER P24</div><div>REVISION</div></div>
					© copyright 2007 E C A L L I N A N A R C H I T E C T S L T D 2007	

THE VALE OF
GLAMORGAN COUNCIL
TOWN AND COUNTRY PLANNING ACT 1990
APPROVED
SUBJECT TO COMPLIANCE WITH CONDITIONS (IF ANY)
D. B. Thomas
HEAD OF PLANNING AND TRANSPORTATION

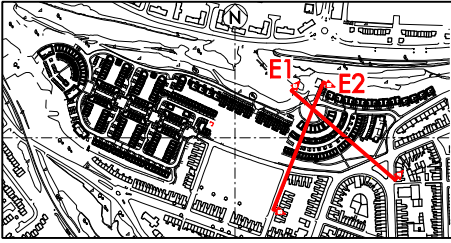

REV	DATE	DETAIL	OWN	CHK	EDWARD CULLINAN ARCHITECTS LTD 1 BALDWIN TERRACE LONDON W17RU TEL: 020 7754 1874 FAX: 020 7864 2759 www.ecad.co.uk	DRAWING TITLE SITE ELEVATIONS/ SECTIONS E1 & E2	
						DATE 9th February 2007	SCALE 1:200 @ A3
						STATUS PLANNING	DRAWN DR
						DRAWING NUMBER P25	CHECKED WG
							REVISION /

© EDWARD CULLINAN ARCHITECTS LTD 2007

THE VALE OF
GLAMORGAN COUNCIL



TOWN AND COUNTRY PLANNING ACT 1990

APPROVED

SUBJECT TO COMPLIANCE WITH CONDITIONS (IF ANY)



HEAD OF PLANNING AND TRANSPORTATION

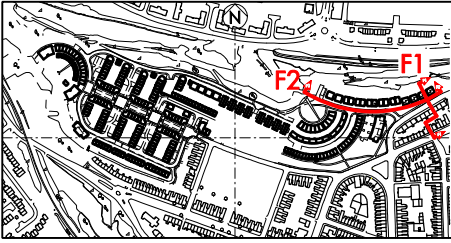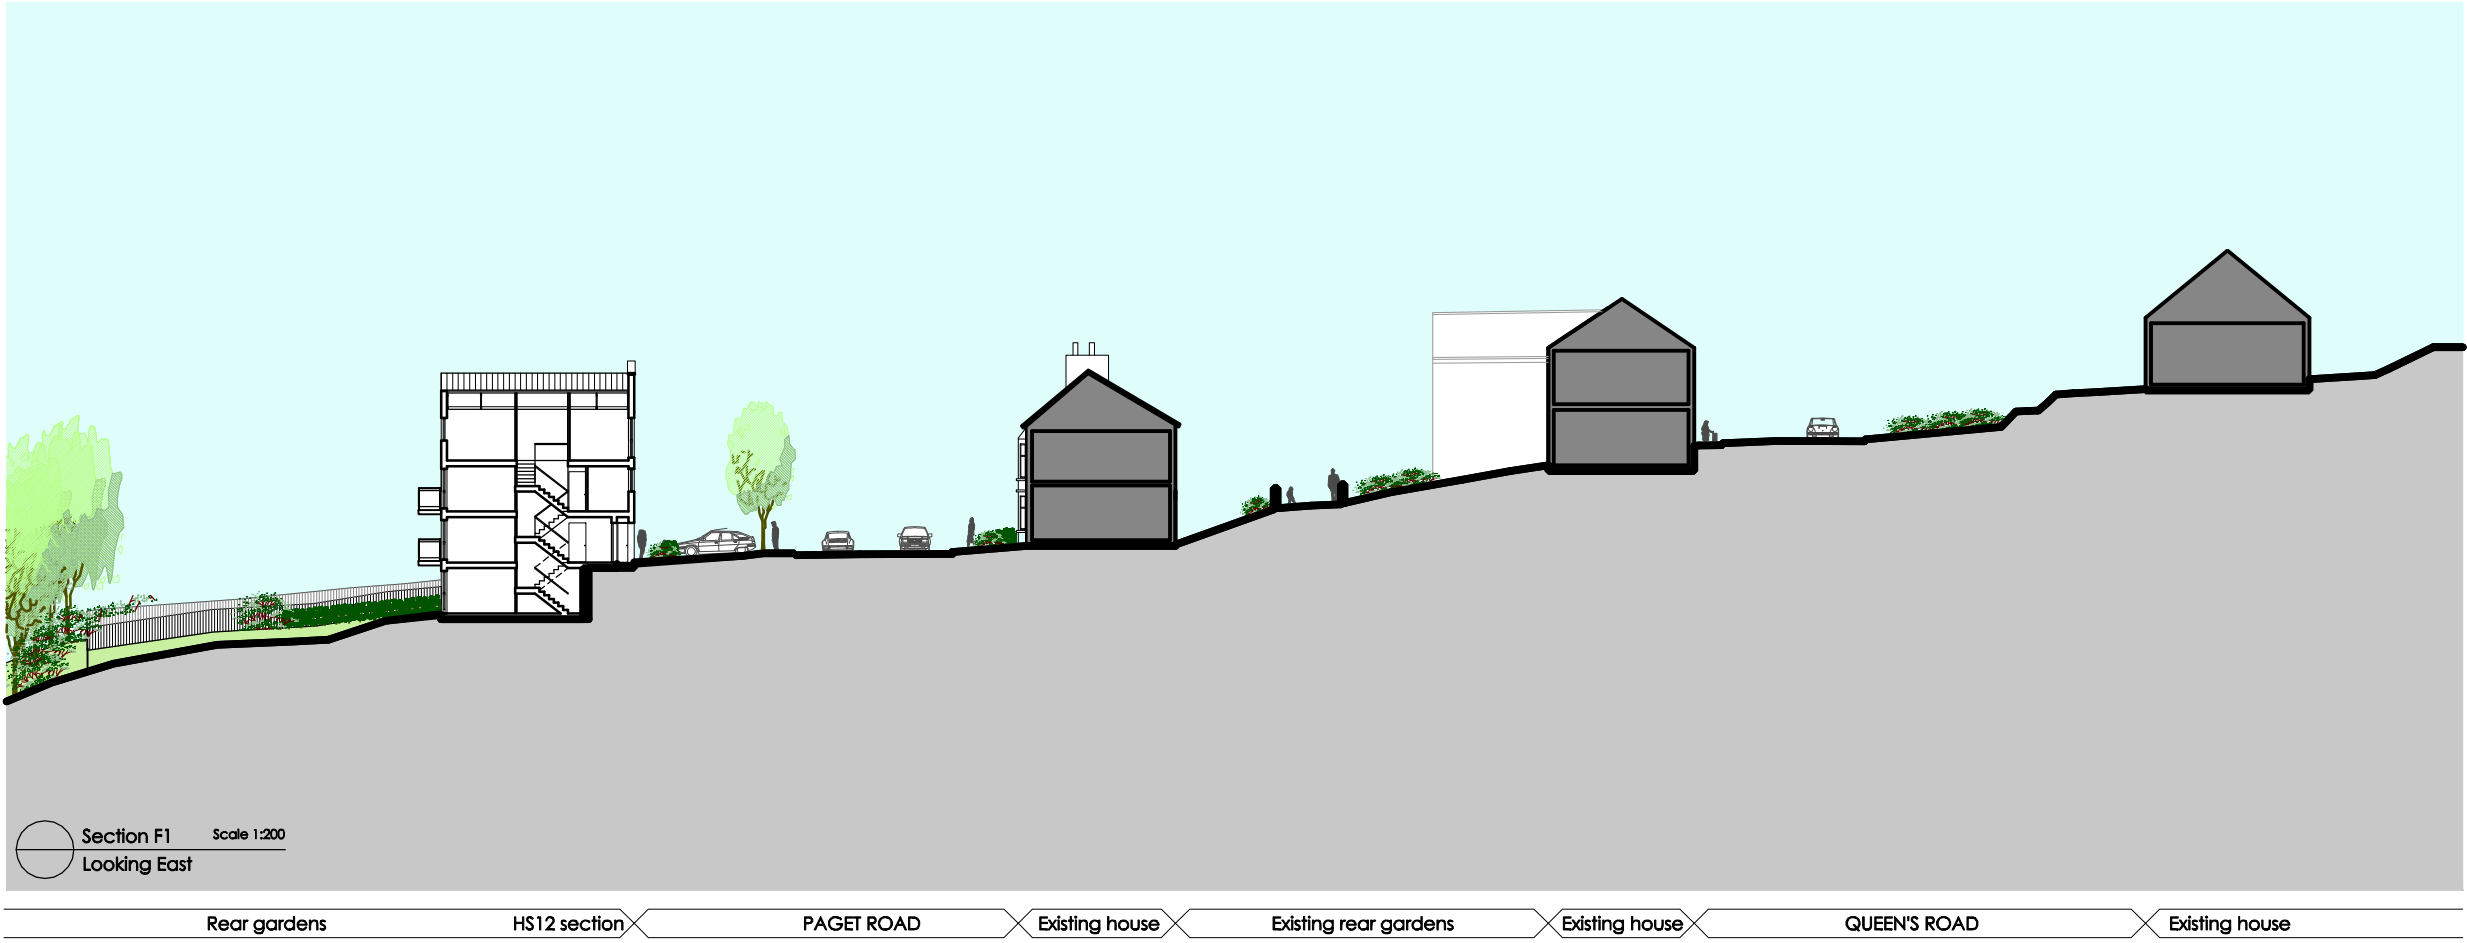

REV	DATE	DETAIL	APP	CHK	<div>EDWARD CULLINAN ARCHITECTS LTD 1 BALDWIN TERRACE LONDON W17RU TEL: 020 7754 1878 FAX: 020 7564 2759 www.ecad.co.uk</div>	DRAWING TITLE SITE ELEVATIONS/ SECTIONS F1 & F2			
						PROJECT TITLE PENARTH HEIGHTS MASTERPLAN	DATE 9th February 2007	SCALE 1:200 @ A3 1:400 @ A3	
							STATUS PLANNING	DRAWN DR	CHECKED WQ
							DRAWING NUMBER P26	REVISION /	
						© EDWARD CULLINAN ARCHITECTS LTD 2007			