

THE VALE OF
GLAMORGAN COUNCIL
TOWN AND COUNTRY PLANNING ACT 1990
APPROVED
SUBJECT TO COMPLIANCE WITH CONDITIONS (IF ANY)
[Signature]
HEAD OF PLANNING AND TRANSPORTATION


Section G1 Scale 1:200
Looking South





Section H1 Scale 1:200



Section H2 Scale 1:200

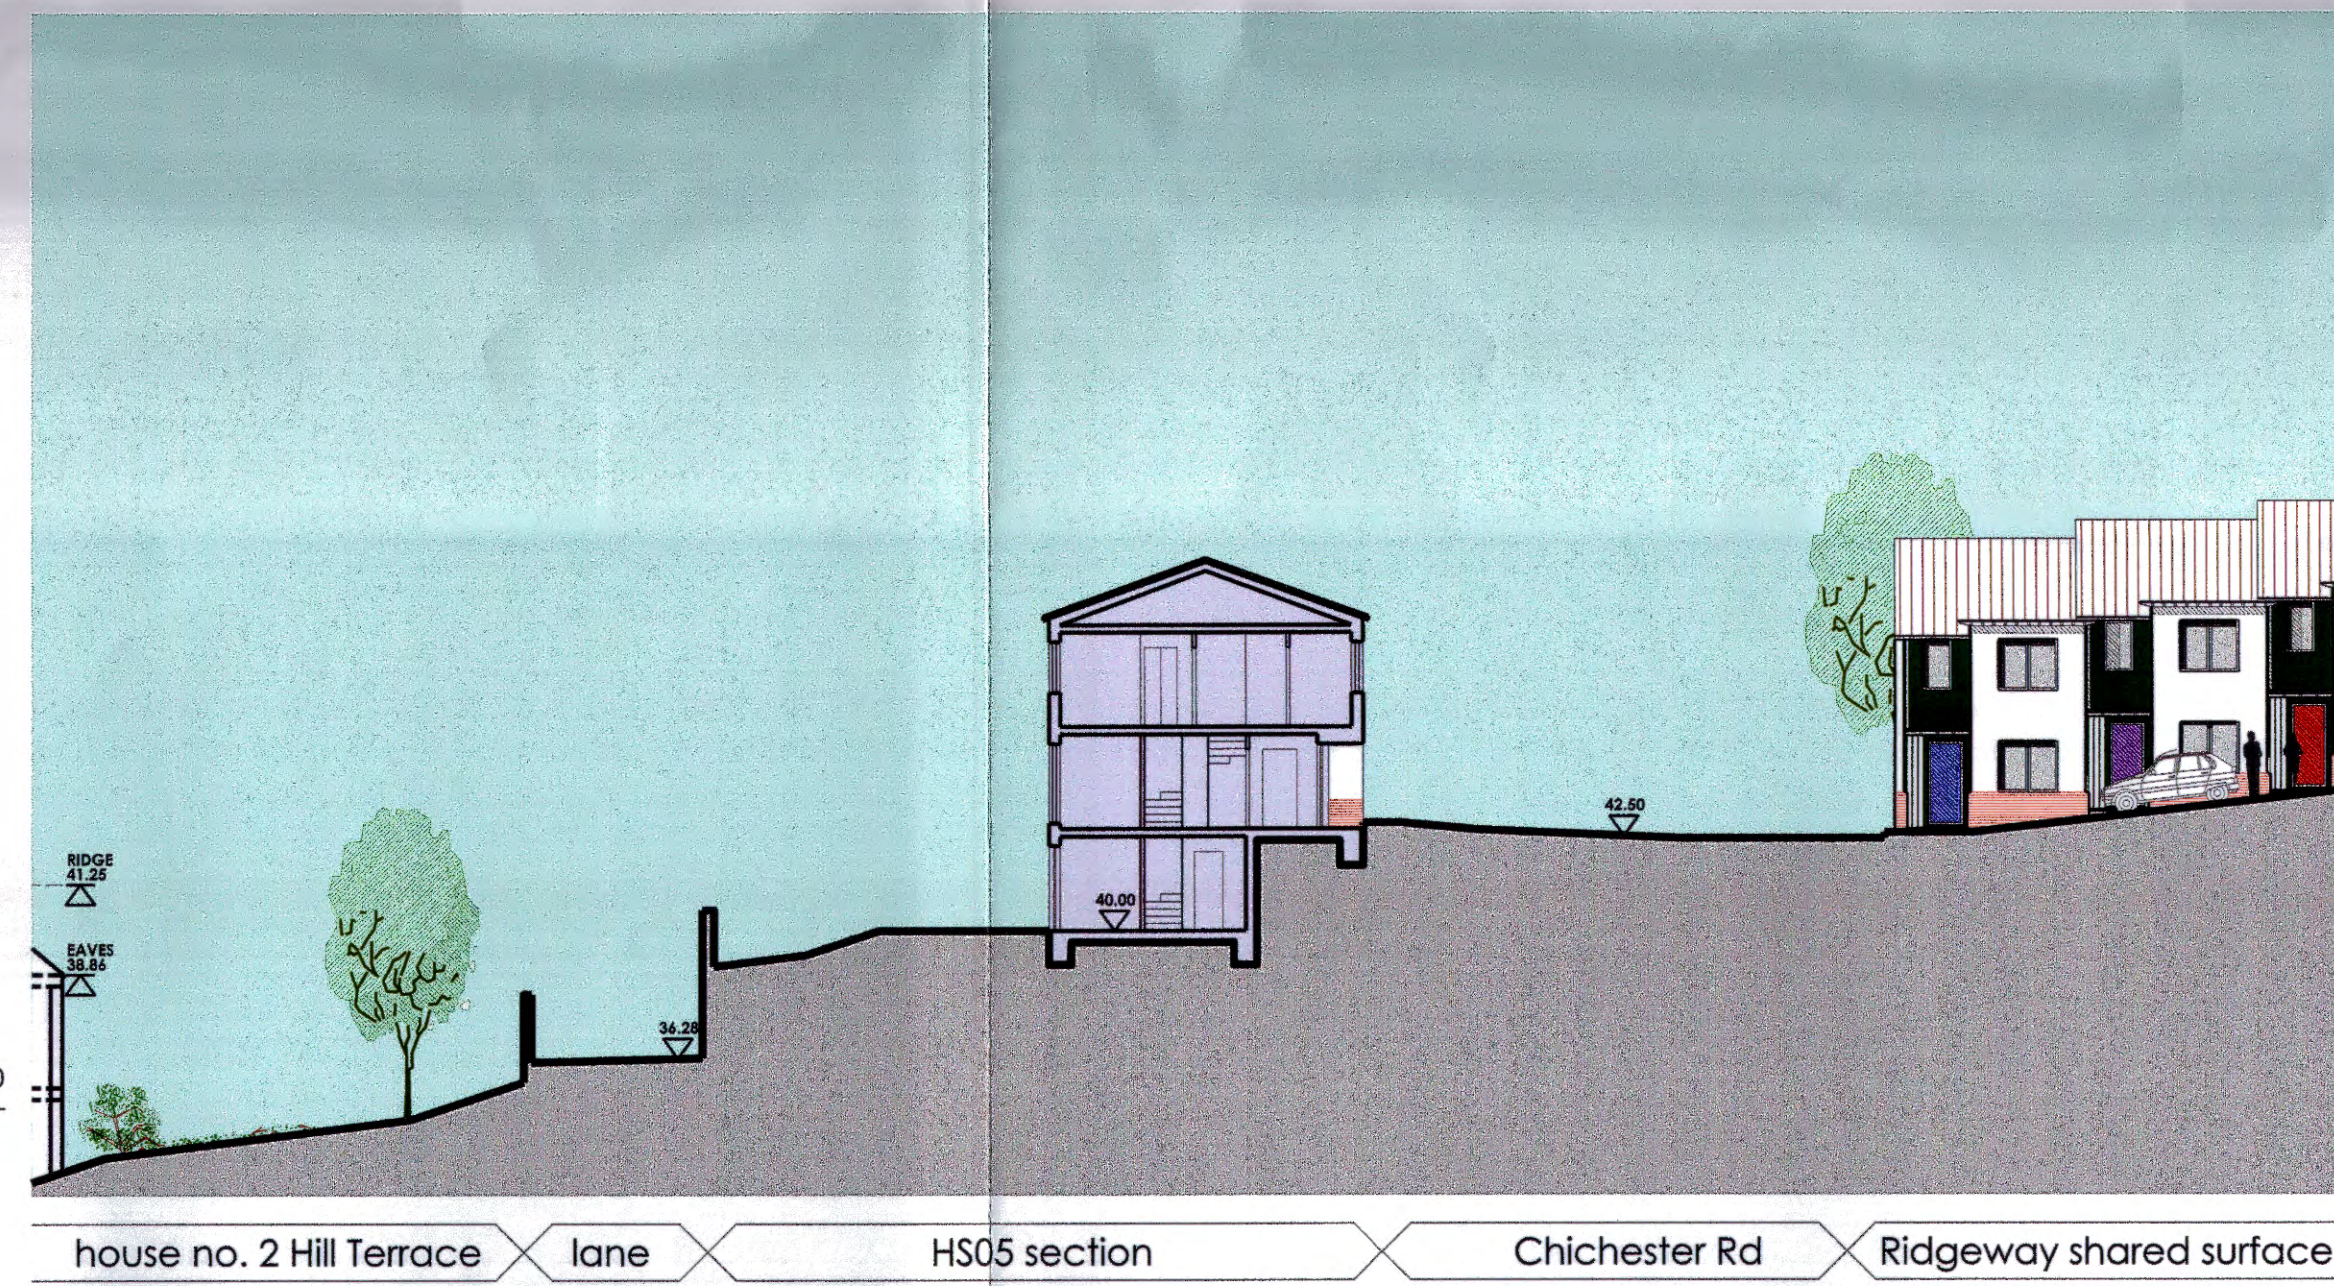

Section H3 Scale 1:200

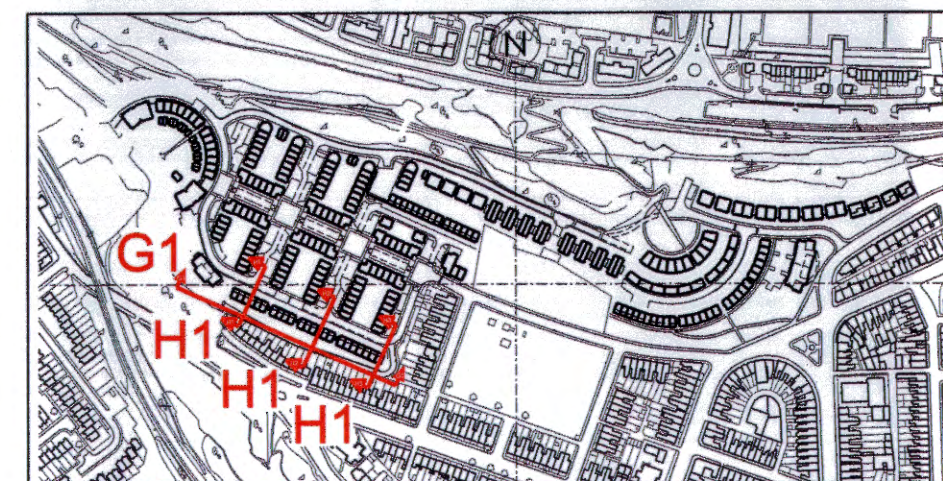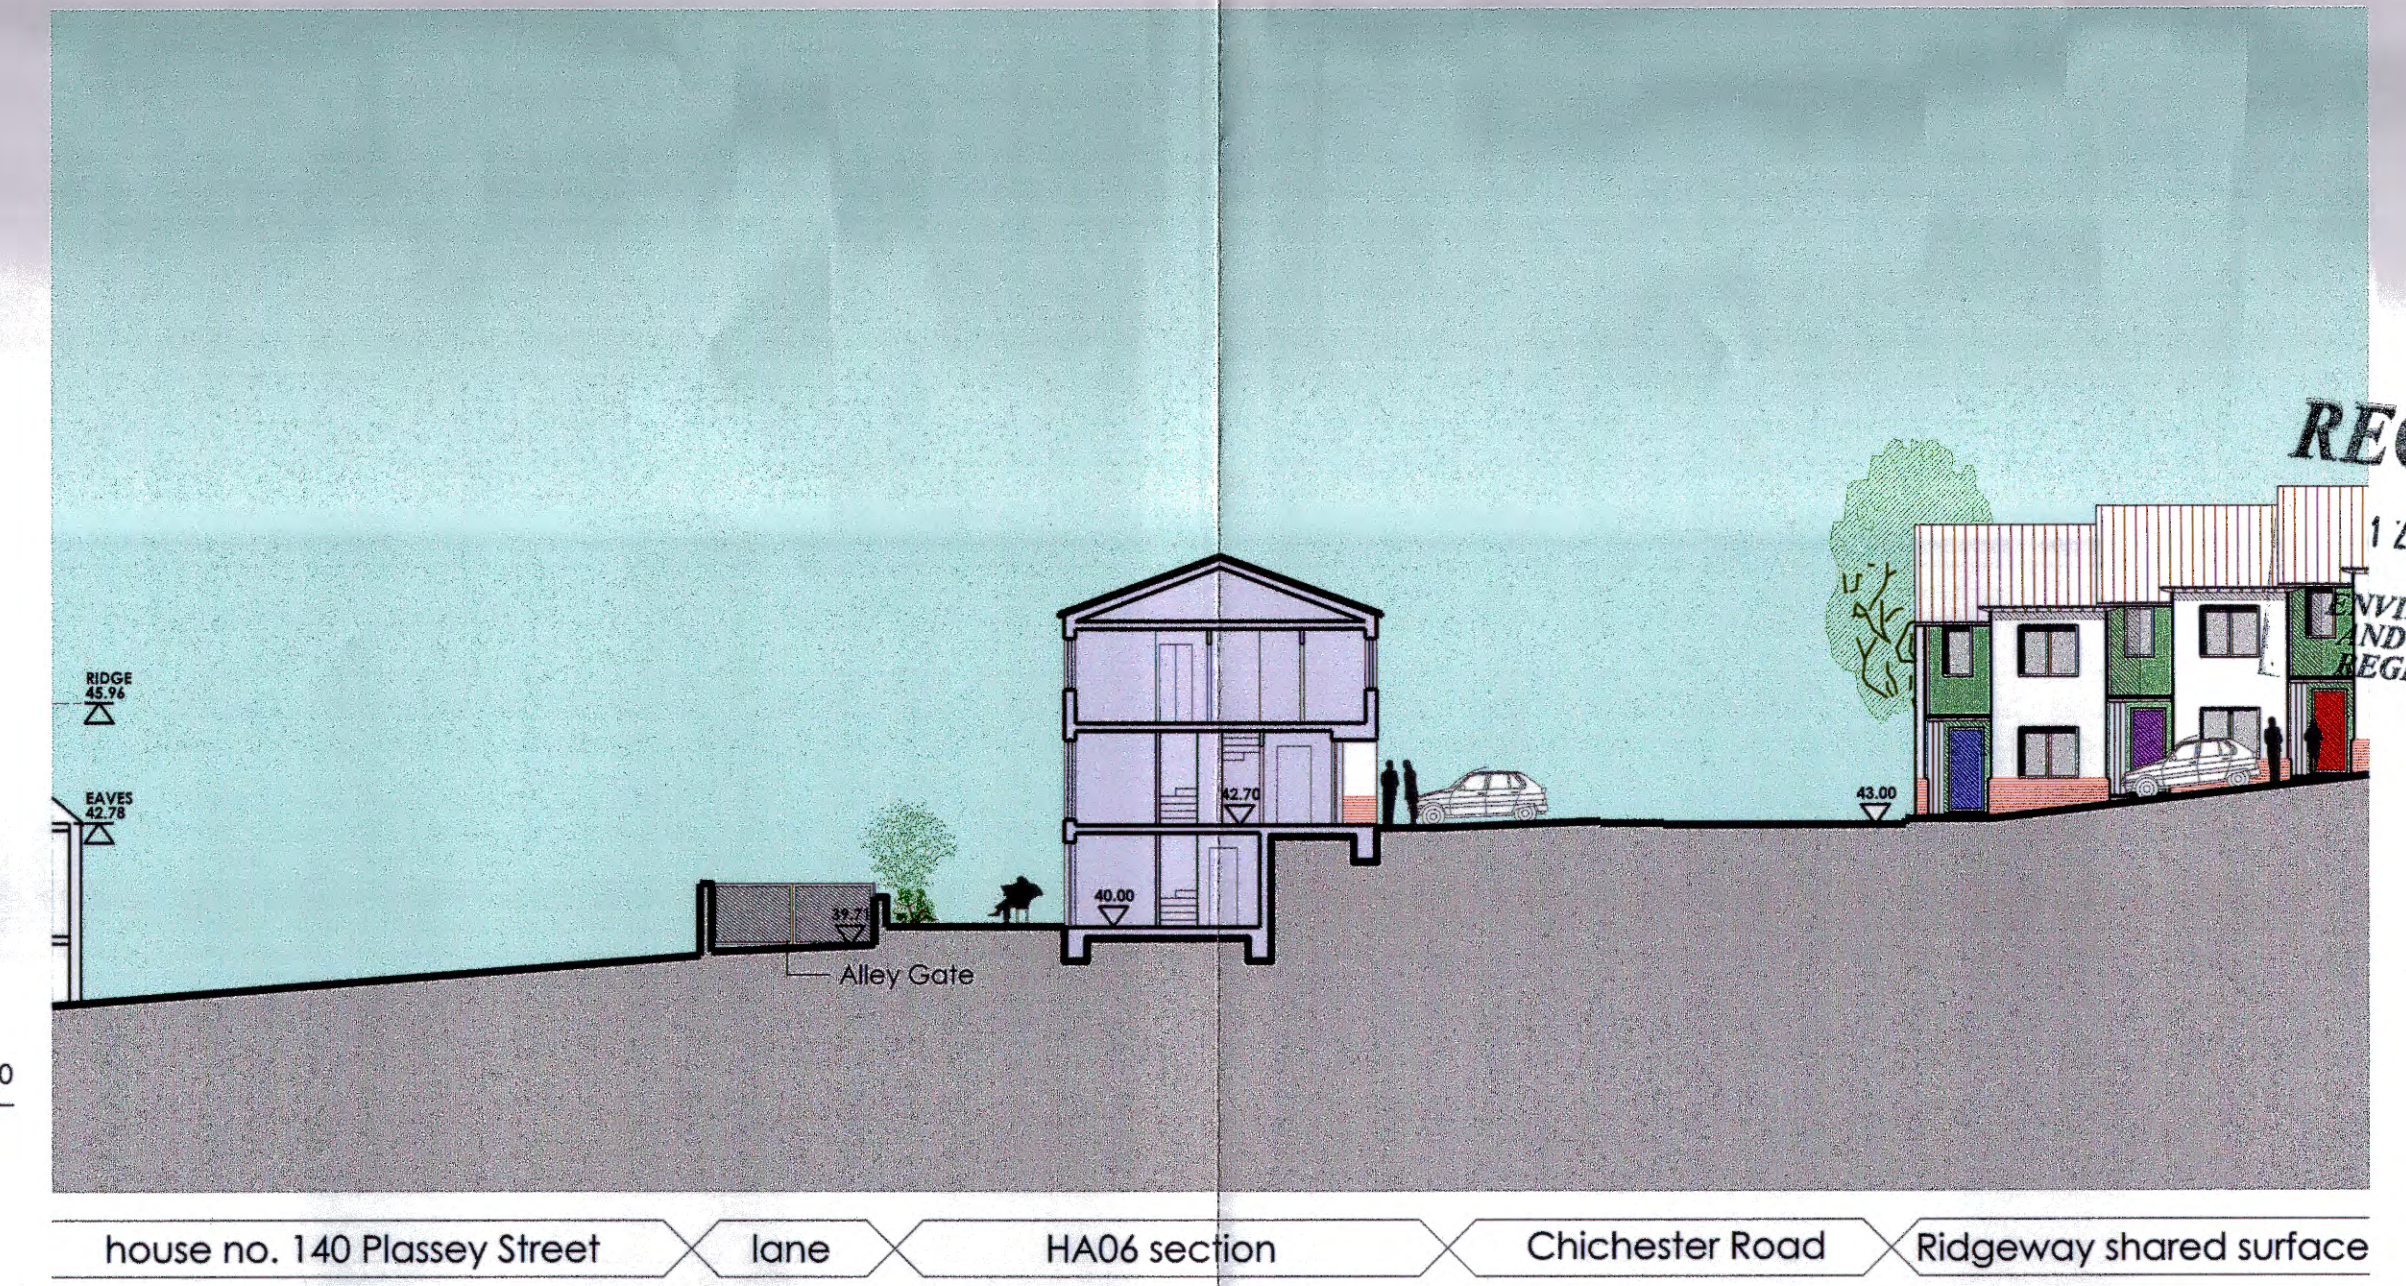

REV	DATE	DETAIL	DRN	CHK
EDWARD CULLINAN ARCHITECTS LTD 1 BALDWIN TERRACE, LONDON, N17 0NU TEL: 020 7704 1875 FAX: 020 7704 2778 email: penarth@ecarch.co.uk				
PROJECT TITLE PENARTH HEIGHTS MASTERPLAN				
DATE OF ORIGINAL ISSUE 23rd May 2007			SCALE 1:200 @ A1 1:400 @ A3	
STATUS PLANNING			DRAWN / CHECKED DR/KG WQ	
DRAWING NUMBER P27			REVISION /	

© EDWARD CULLINAN ARCHITECTS LTD 2007