


SECTIONAL COMPLETIONS - REMEDIATION OF SOUTH QUAY.

CUDDY CONTRACT DEL 2015

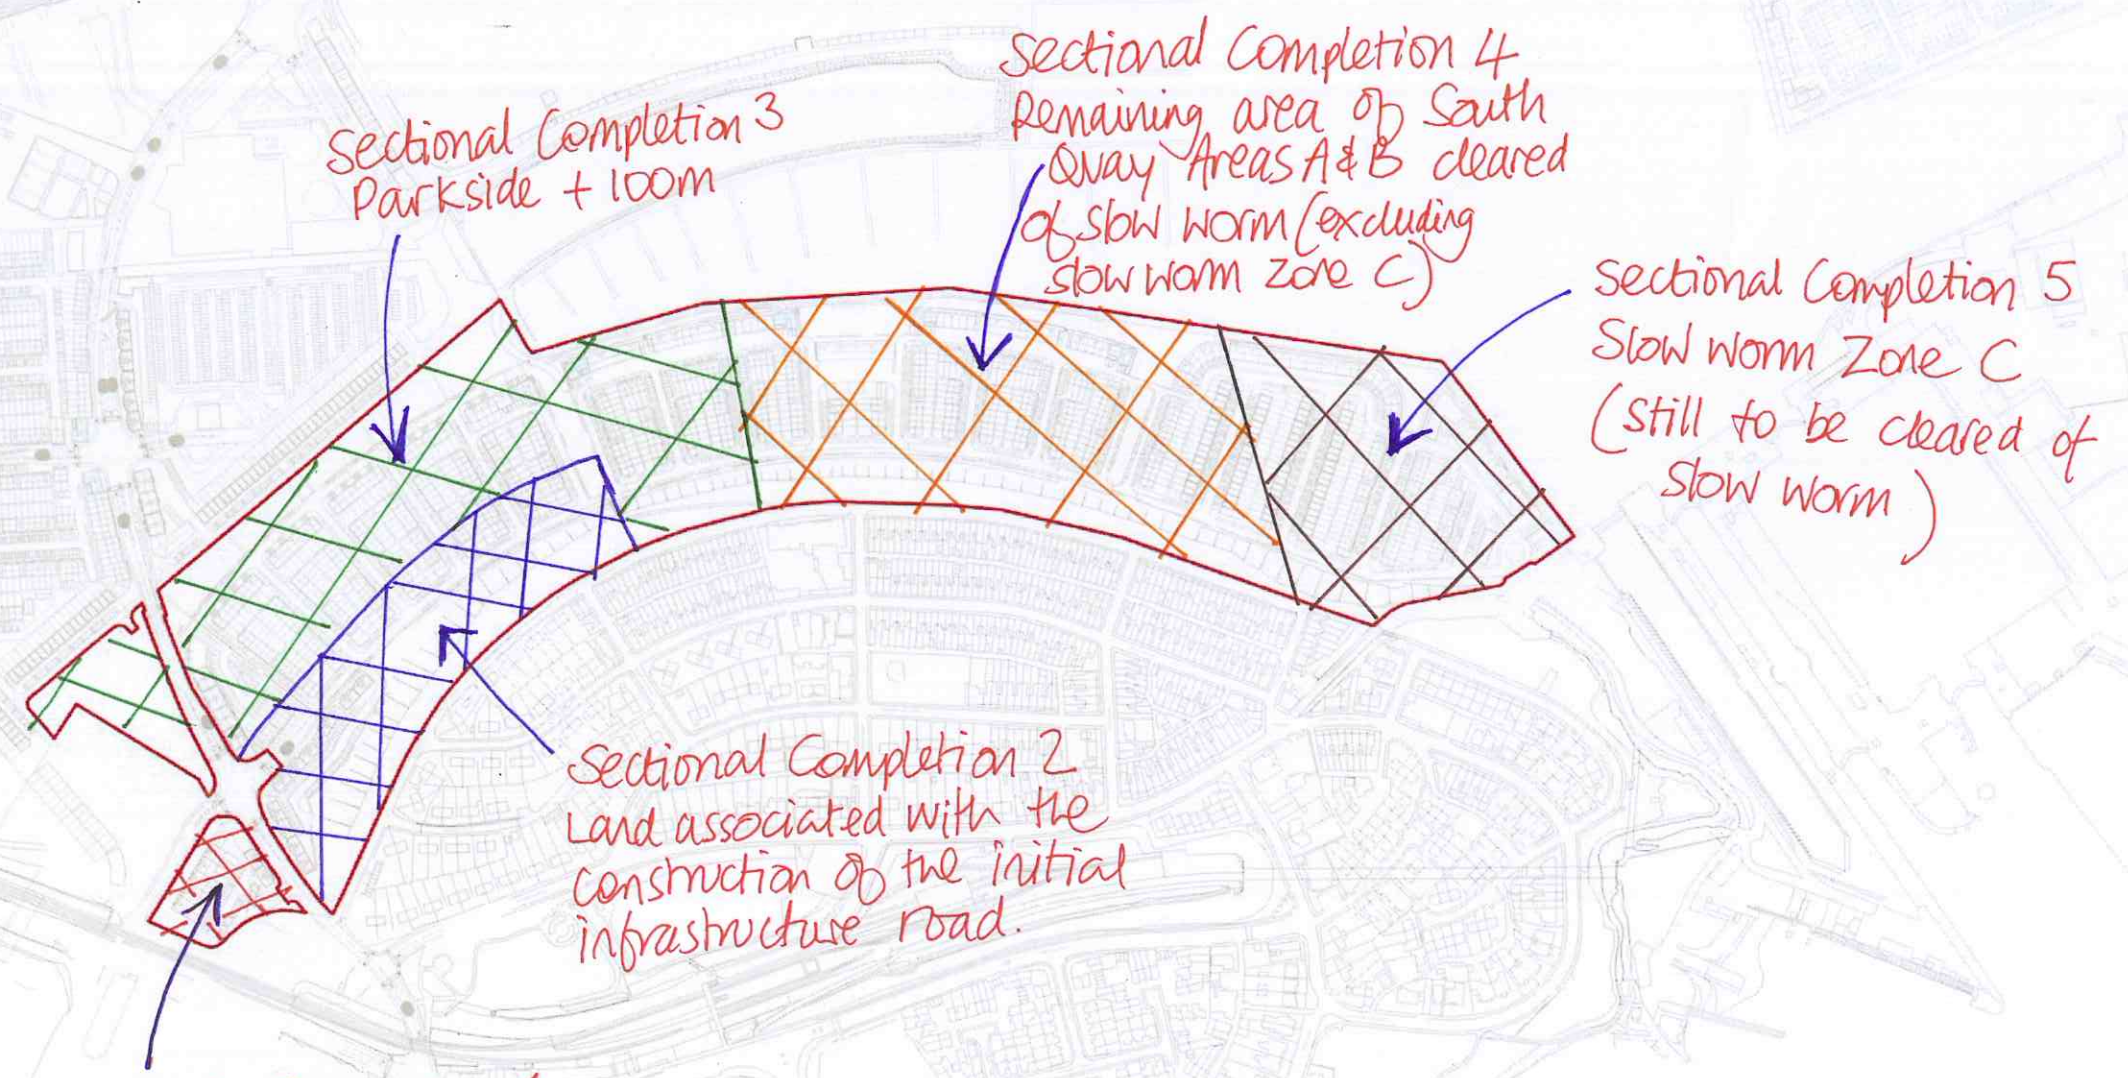

Sectional Completion 3
Parkside + 100m

Sectional Completion 4
Remaining area of South
Quay Areas A & B cleared
of slow worm (excluding
slow worm zone C)

Sectional Completion 5
Slow worm Zone C
(still to be cleared of
slow worm)

Sectional Completion 2
Land associated with the
construction of the initial
infrastructure road.

Sectional Completion 1
Persimmon residential parcel
commonly known as
the BILR parcel



Amendments

Date



Job No/Drawing No	Job Title		
13103/4063	Barry Waterfront DRAFT WIP		
Scale	Date	Drawn	Drawing Title
1:5000	09	CAD	Phase 2 Remediation Plan
@A3	2015	DNA	

