


THE VALE OF
GLAMORGAN COUNCIL
TOWN AND COUNTRY PLANNING ACT 1990
REFUSED
D.B. Thomas
HEAD OF PLANNING AND TRANSPORTATION

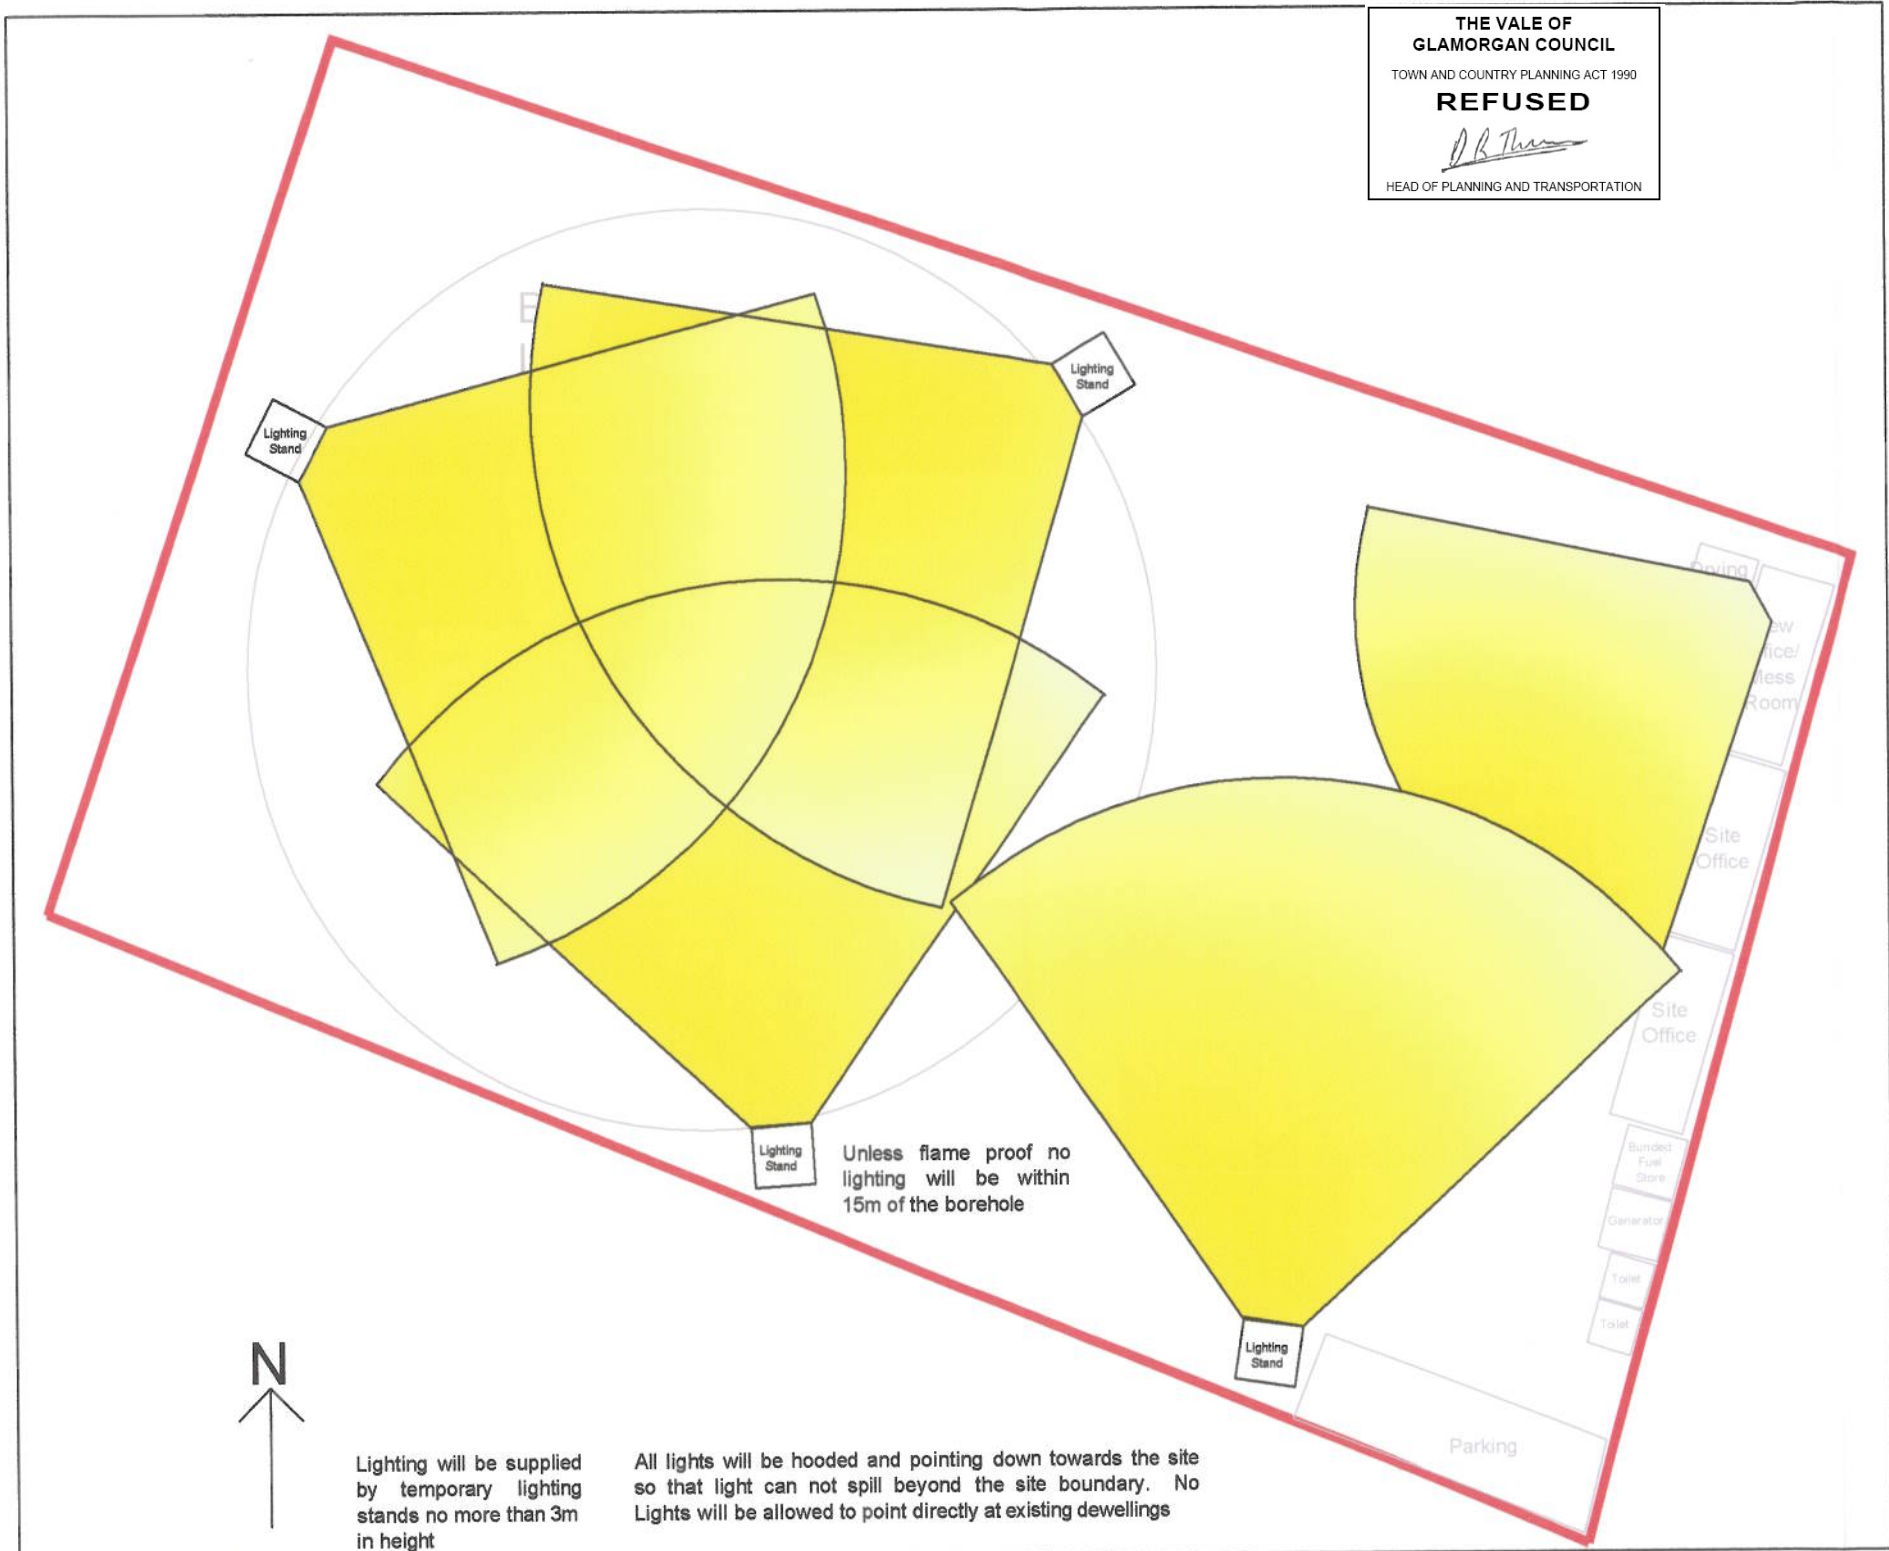

Lighting will be supplied by temporary lighting stands no more than 3m in height

All lights will be hooded and pointing down towards the site so that light can not spill beyond the site boundary. No Lights will be allowed to point directly at existing dwellings

VALE OF GLAMORGAN COUNCIL
(PLANNING DIVISION)

17 AUG 2011

DATE OF REGISTRATION

1100812.FUL



Scale in metres
1:250

Coastal Oil and Gas Limited 

Lighting Layout Plan

© Coastal Oil and Limited 2011	Unit 9 Bridgend Business Centre Bridgend Industrial Estate BRIDGEND CF31 3SH	Llandow Shale Testing Reference Number: - PECL2175887/LANDOW/PLANNING/LIGHT/LAY/01/102811
Date: August - 2011		