

THE VALE OF  
GLAMORGAN COUNCIL  
TOWN AND COUNTRY PLANNING ACT 1990  
**APPROVED**  
SUBJECT TO COMPLIANCE WITH CONDITIONS (IF ANY)  
*D.B. Thomas*  
HEAD OF PLANNING AND TRANSPORTATION

PROJECT PROPOSED HOTEL AND CAFE BAR • CLIENT SKYASSET LTD  
MARINE BUILDINGS, PENARTH


TITLE  
**PROPOSED WINDOWS  
AND DOORS**

ARCHITECT  
**NIGEL ARNOLD**  
ARCHITECT

DRAWN NA DATE 11/11 SCALE 1:100/20 DRAWING No. **37311:27** REV.

This drawing is copyright. Scaled dimensions may be used for approximation. Ensure only dimensions are used for construction.

**EXTENSION WINDOW  
GROUP 2**

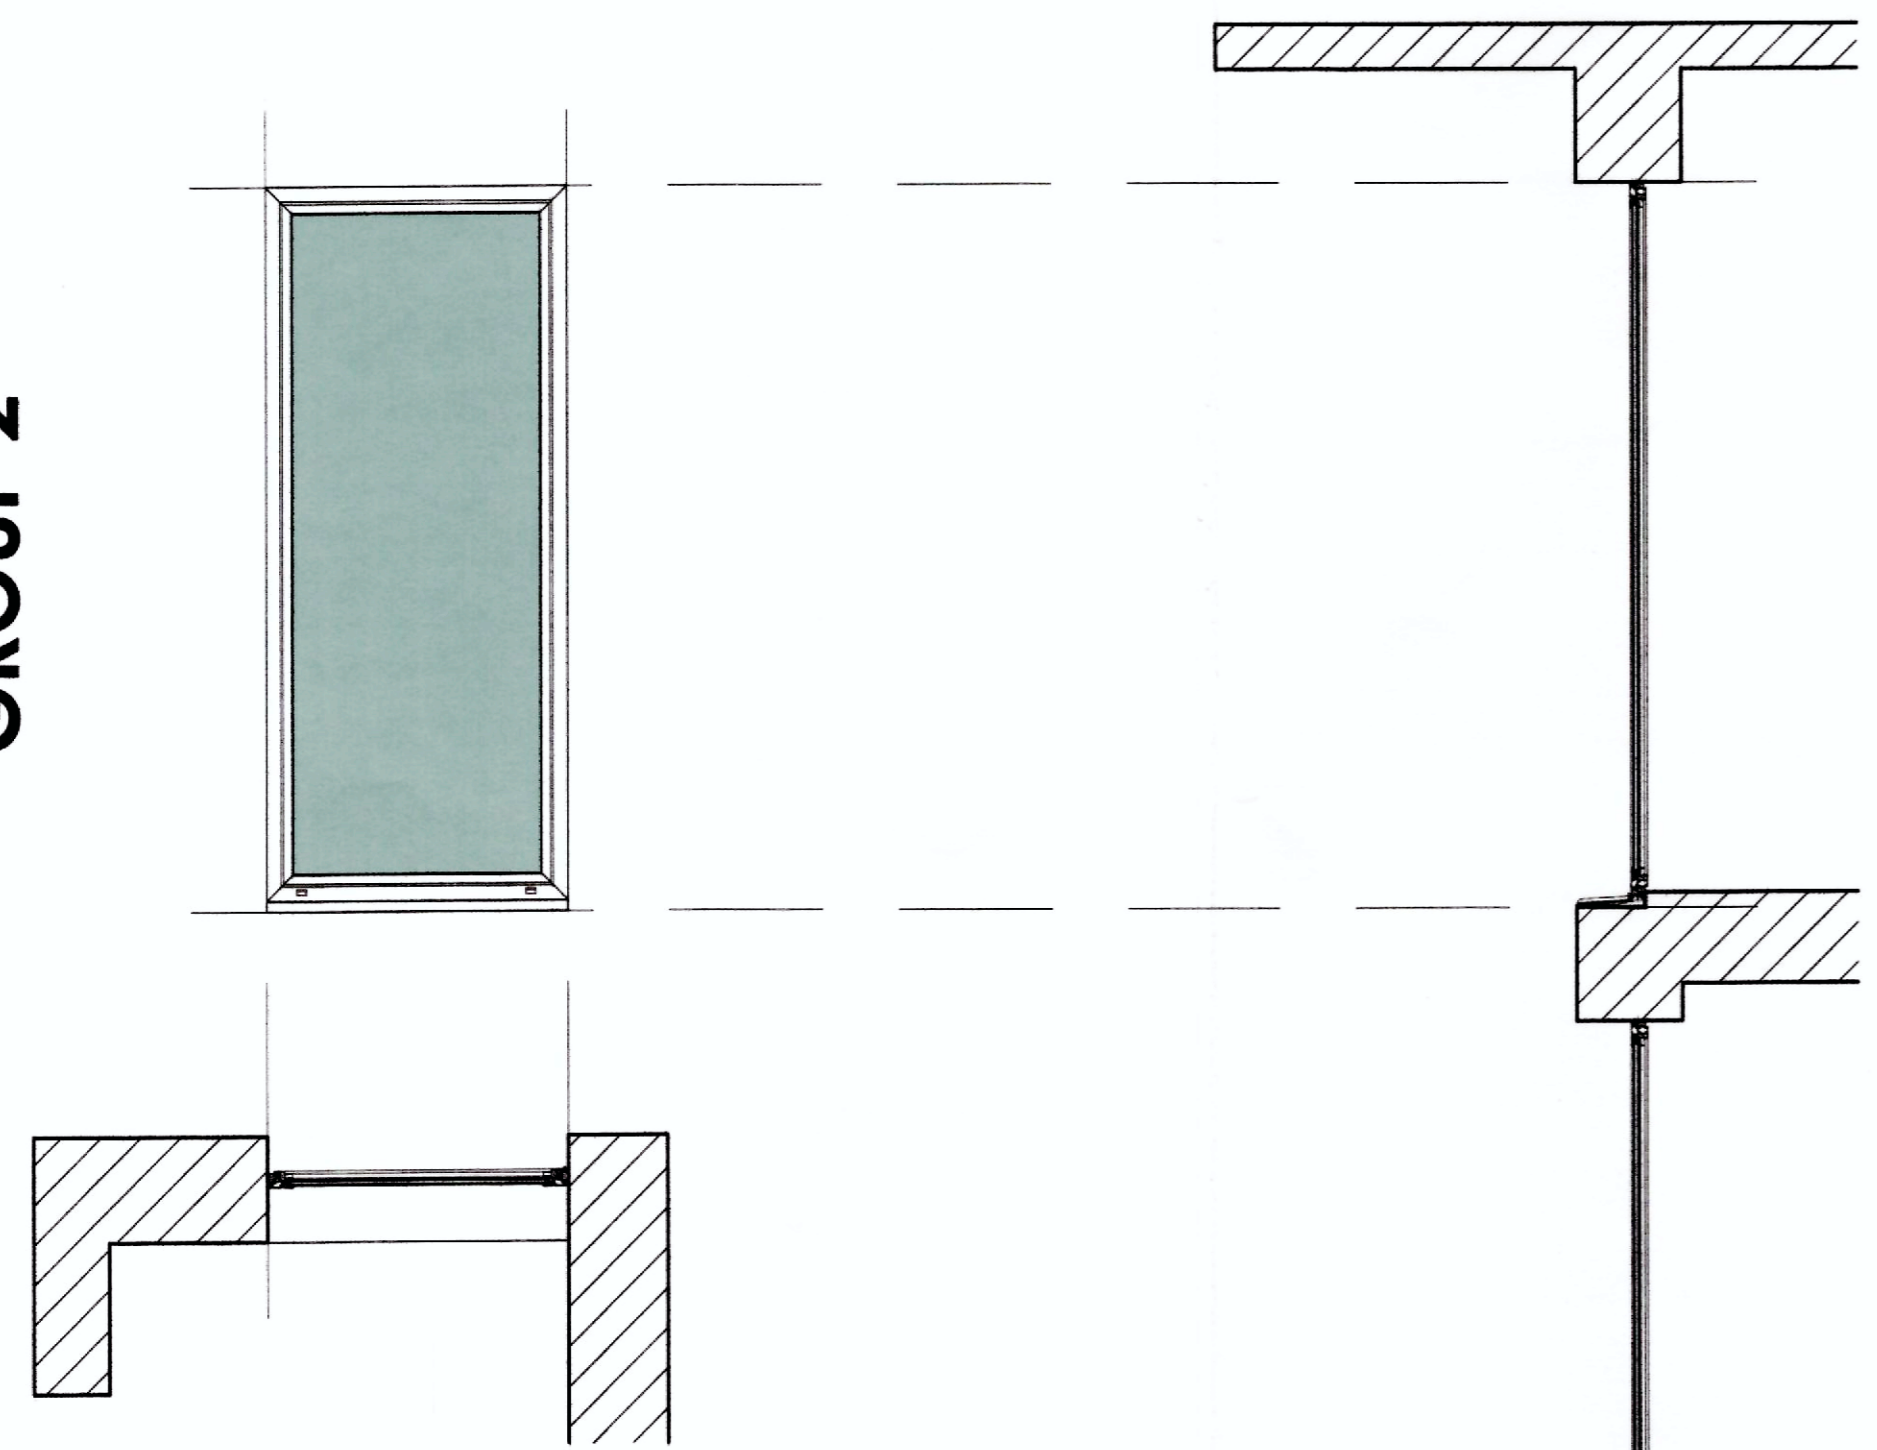

**EXTENSION WINDOW  
GROUP 3**



**EXTENSION WINDOW  
GROUP 1**



**EXTENSION WINDOW  
GROUP 4**



**EXTERNAL WINDOWS / SCREENS / DOORS**

- All in polyester powder coated aluminium with polyamide thermal break. Exposure category 2000Pa. Powder coating applied to a min 60 microns thick - colour RAL 7016 matt.
- Opening casements - top openings on stainless steel friction stay hinges.
- All windows to be fitted with operable trickle vents.
- All fitted with integral 150mm wide aluminium cills
- Frames to be fixed with stainless steel cramps fixed to masonry reveals, heads and cills
- All glazing - 28mm double glazed:  
1 x 4mm clear float, 1 x 4mm clear soft coated Low E, plus argon fill  
All glass toughened

VALE OF GLAMORGAN COUNCIL (PLANNING DIVISION) 1101178 LBC

22 NOV 2011

DATE OF REGISTRATION

**RECEIVED**

22 NOV 2011

ENVIRONMENTAL  
AND ECONOMIC  
REGISTRATION

**KEY**

