



All lights will be hooded and pointing down towards the site so that light can not spill beyond the site boundary. No Lights will be allowed to point directly at existing dwellings

**THE VALE OF
GLAMORGAN COUNCIL**

TOWN AND COUNTRY PLANNING ACT 1990


APPROVED

SUBJECT TO COMPLIANCE WITH CONDITIONS (IF ANY)

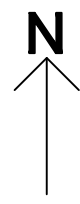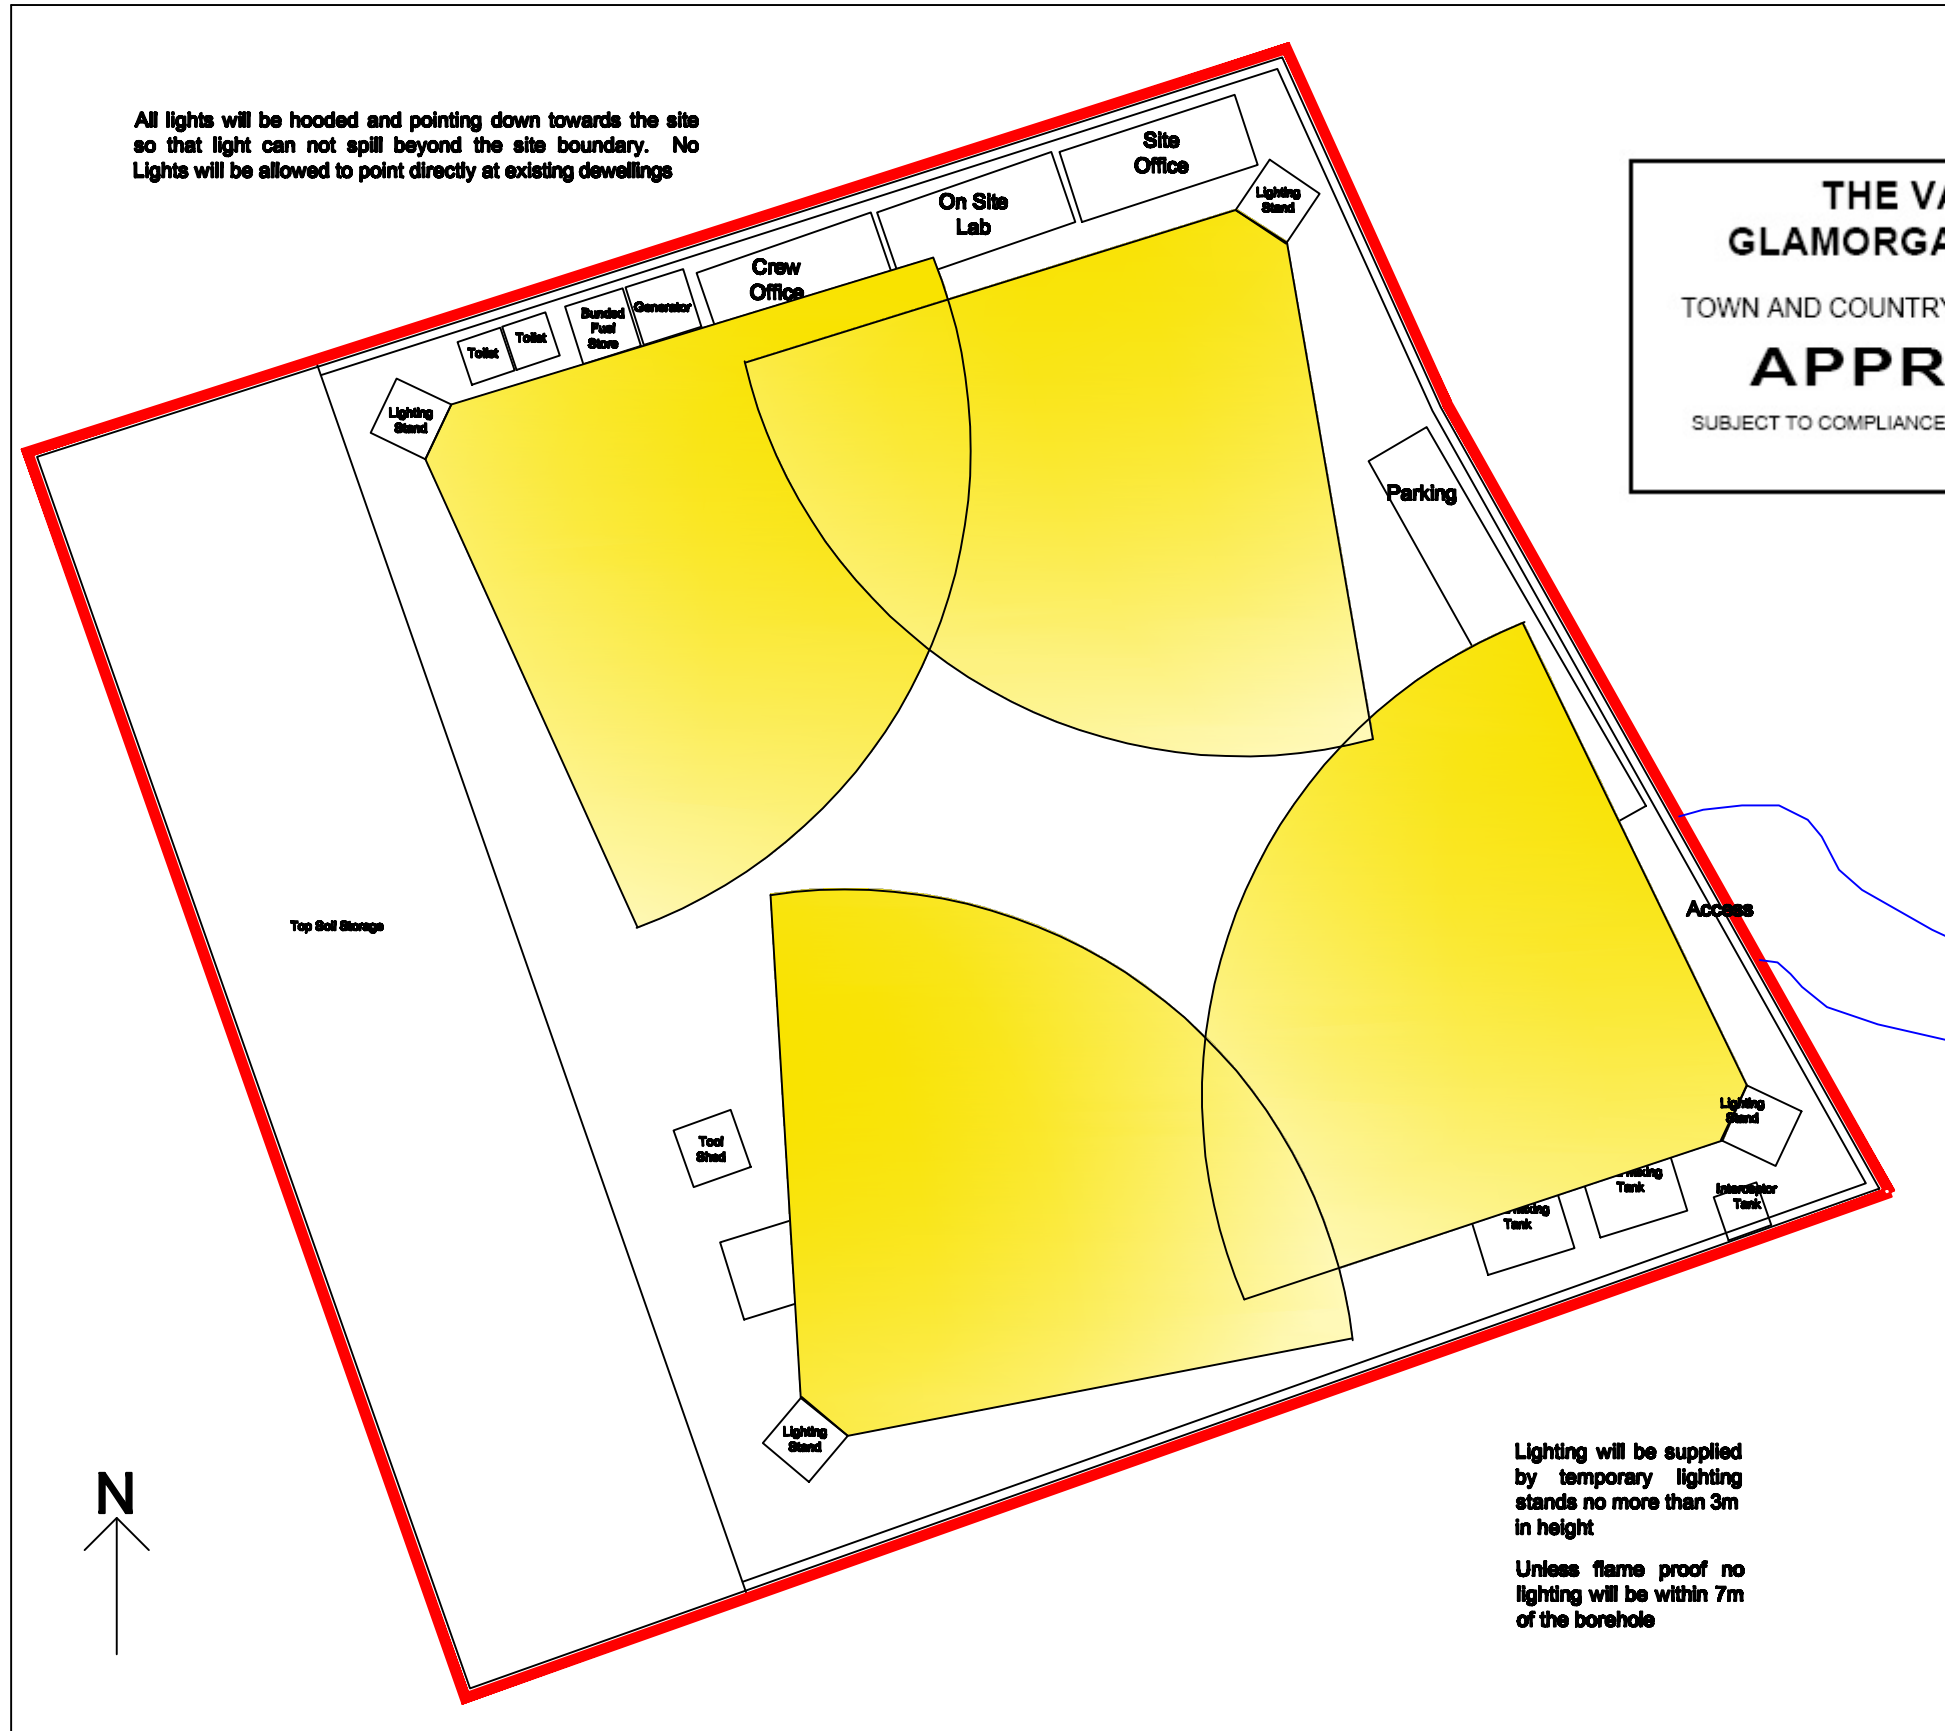


Lighting will be supplied by temporary lighting stands no more than 3m in height

Unless flame proof no lighting will be within 7m of the borehole

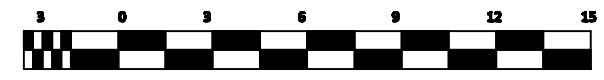

Scale in metres
1:230 when Printed A3

<p>Coastal Oil and Gas Limited </p>		
<p>Lighting Layout Plan</p>		
<p>© Coastal Oil and Gas 2015</p>	<p>Unit 9 Bridgend Business Centre Bridgend Industrial Estate BRIDGEND CF31 2BH</p>	<p>St Nicholas Testing</p>
<p>Date: February - 2015</p>		<p>Reference Number: - P/2015/PL/001/001/001/001/001/001/001</p>