


VALE OF GLAMORGAN COUNCIL

ADDITIONAL DRAWINGS

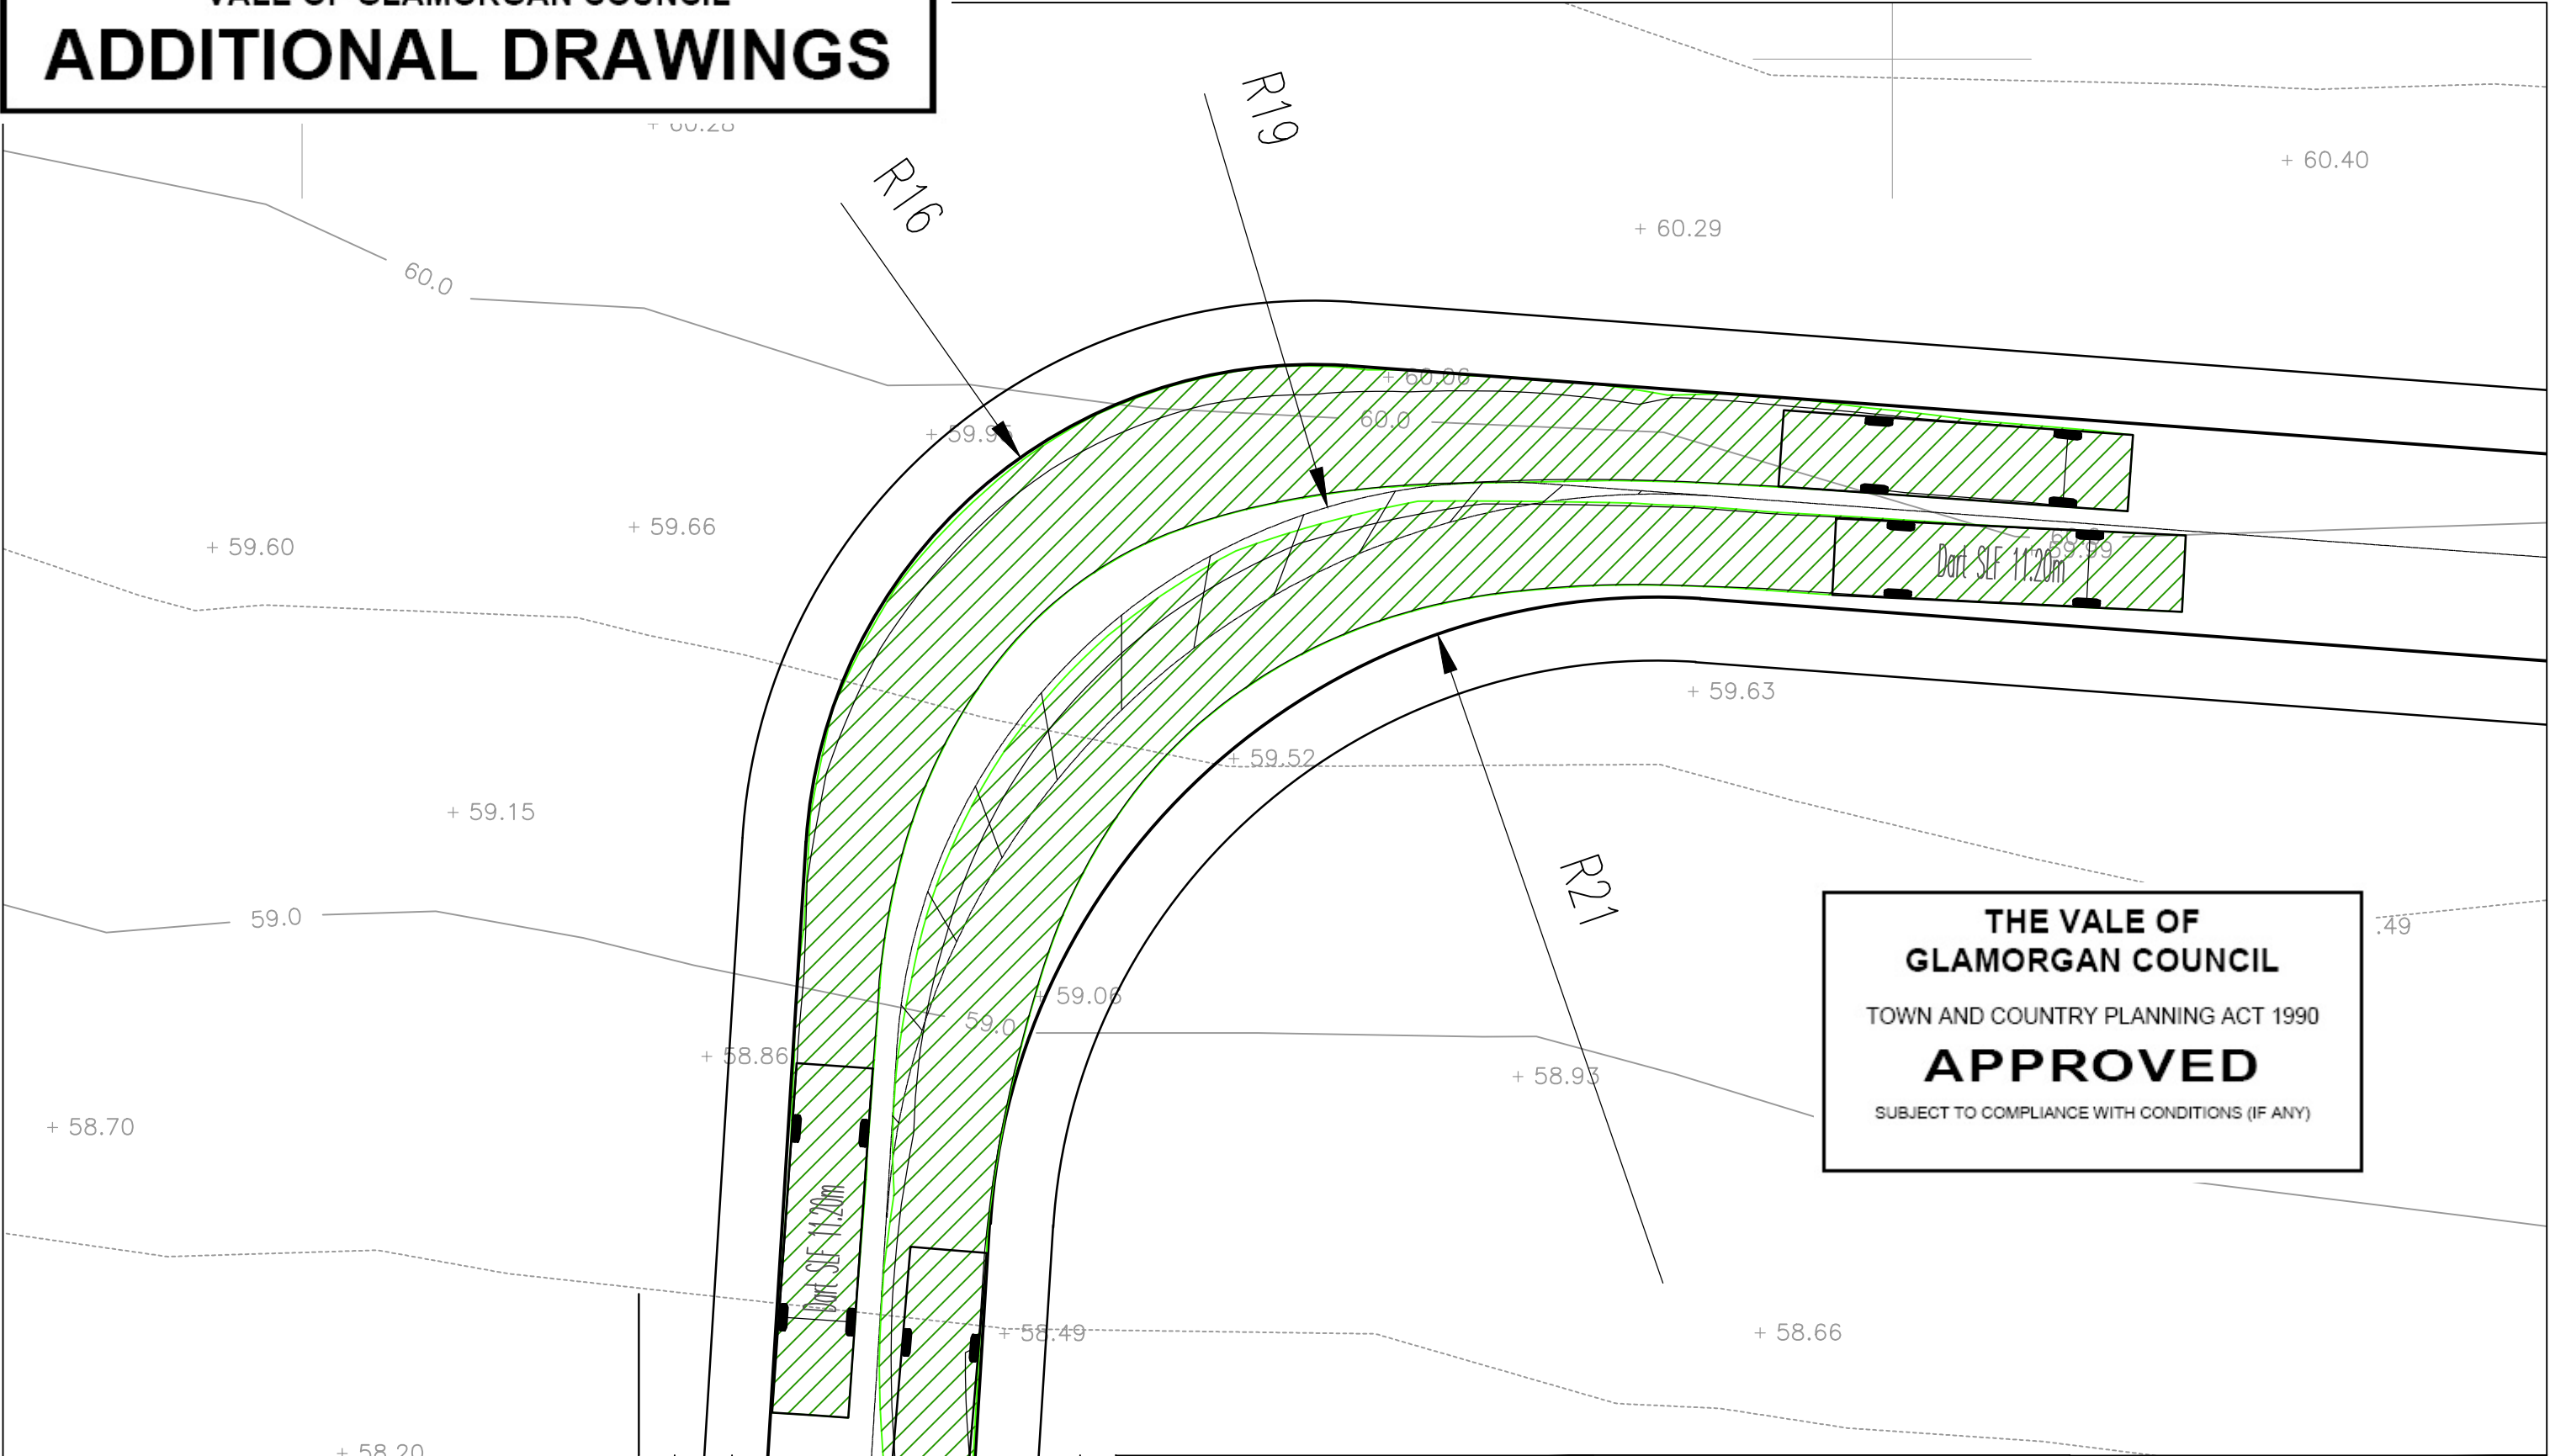

THE VALE OF
GLAMORGAN COUNCIL

TOWN AND COUNTRY PLANNING ACT 1990

APPROVED

SUBJECT TO COMPLIANCE WITH CONDITIONS (IF ANY)

A01	21.10.14	Issue	JD
Rev	Date	Description	By
		Amendments	



38 Cathedral Road Cardiff CF11 9LL
t 029 2038 4400 f 03333 444 501
mail@watermangroup.com www.watermangroup.com

Project	Porthkerry Road, Rhoose	
Title	Internal Bend - Autotrack Analysis (Dart SLF 11.20m Bus)	
Client	Taylor Wimpey	

Drawing Status				
Preliminary				
Designed by	JD	Checked by	AW	Project No
Drawn by	JD	Date	21.10.14	15342
Scales @ A3		1:200	Computer File No	
work to figured dimensions only		C-15342-SA-95-SK16	1st Issue Potential Revised Internal Bend Track	
Publisher	Zone	Category	Number	Revision
C	SA	95	SK16	1st Issue

GENERAL NOTES