

FOR PLANNING


NOTES



This drawing to be read in accordance with the specification/Bills of Quantities and related drawings. No Dimensions to be scaled from this drawing. All stated dimensions to be verified on site and the Architect notified of any discrepancies.



Scale bar 50mm at 1:1

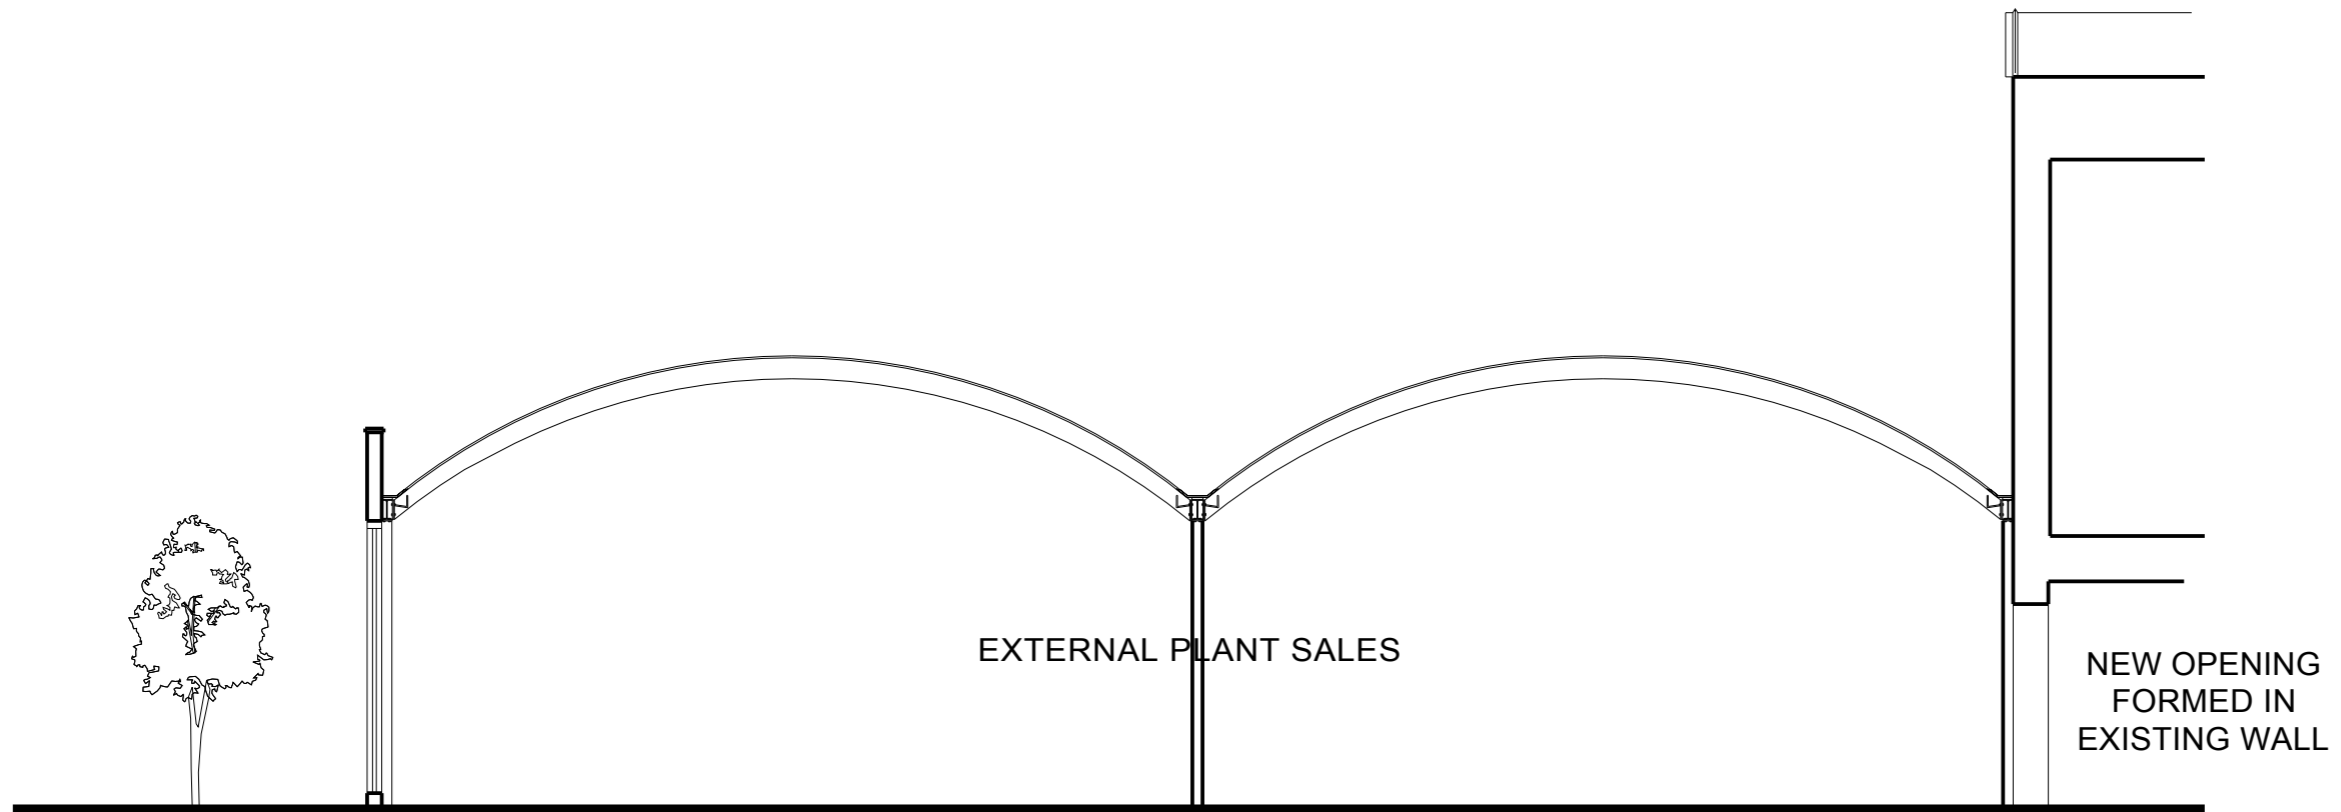

REV	DATE	NOTE	IN

Project
GARDEN CENTRE EXTENSION & STORE ALTERATIONS
TESCO STORE
CULVERHOUSE CROSS

Title
PROPOSED SECTION A-A

Scale
 1:100 @A3

Date
 MAY 2014

Drawn
 ACD

Checked
 GW

Drawing Number
4021_P015

Revision

Saunders Partnership Architects
 ARCHITECTURE | URBAN DESIGN | MASTER PLANNING



www.saunderspartnership.com T 01707 385300
 Welwyn Garden City | Bristol | Manchester | London