

THE VALE OF GLAMORGAN COUNCIL
SUPERSEDED

NOTES:

This drawing is copyright.
It is sent to you in confidence and must not be reproduced or disclosed to third parties without our prior permission.

Do not scale from this drawing.

This drawing is to be read in conjunction with all relevant consultants, specialist manufacturers drawings and specifications.


Any discrepancies in dimensions or details on or between these drawings should be drawn to our attention.

All dimensions are in millimetres unless noted otherwise.


Any surveyed information incorporated within this drawing cannot be guaranteed as accurate unless confirmed by fixed dimension.




Elevation to the Road

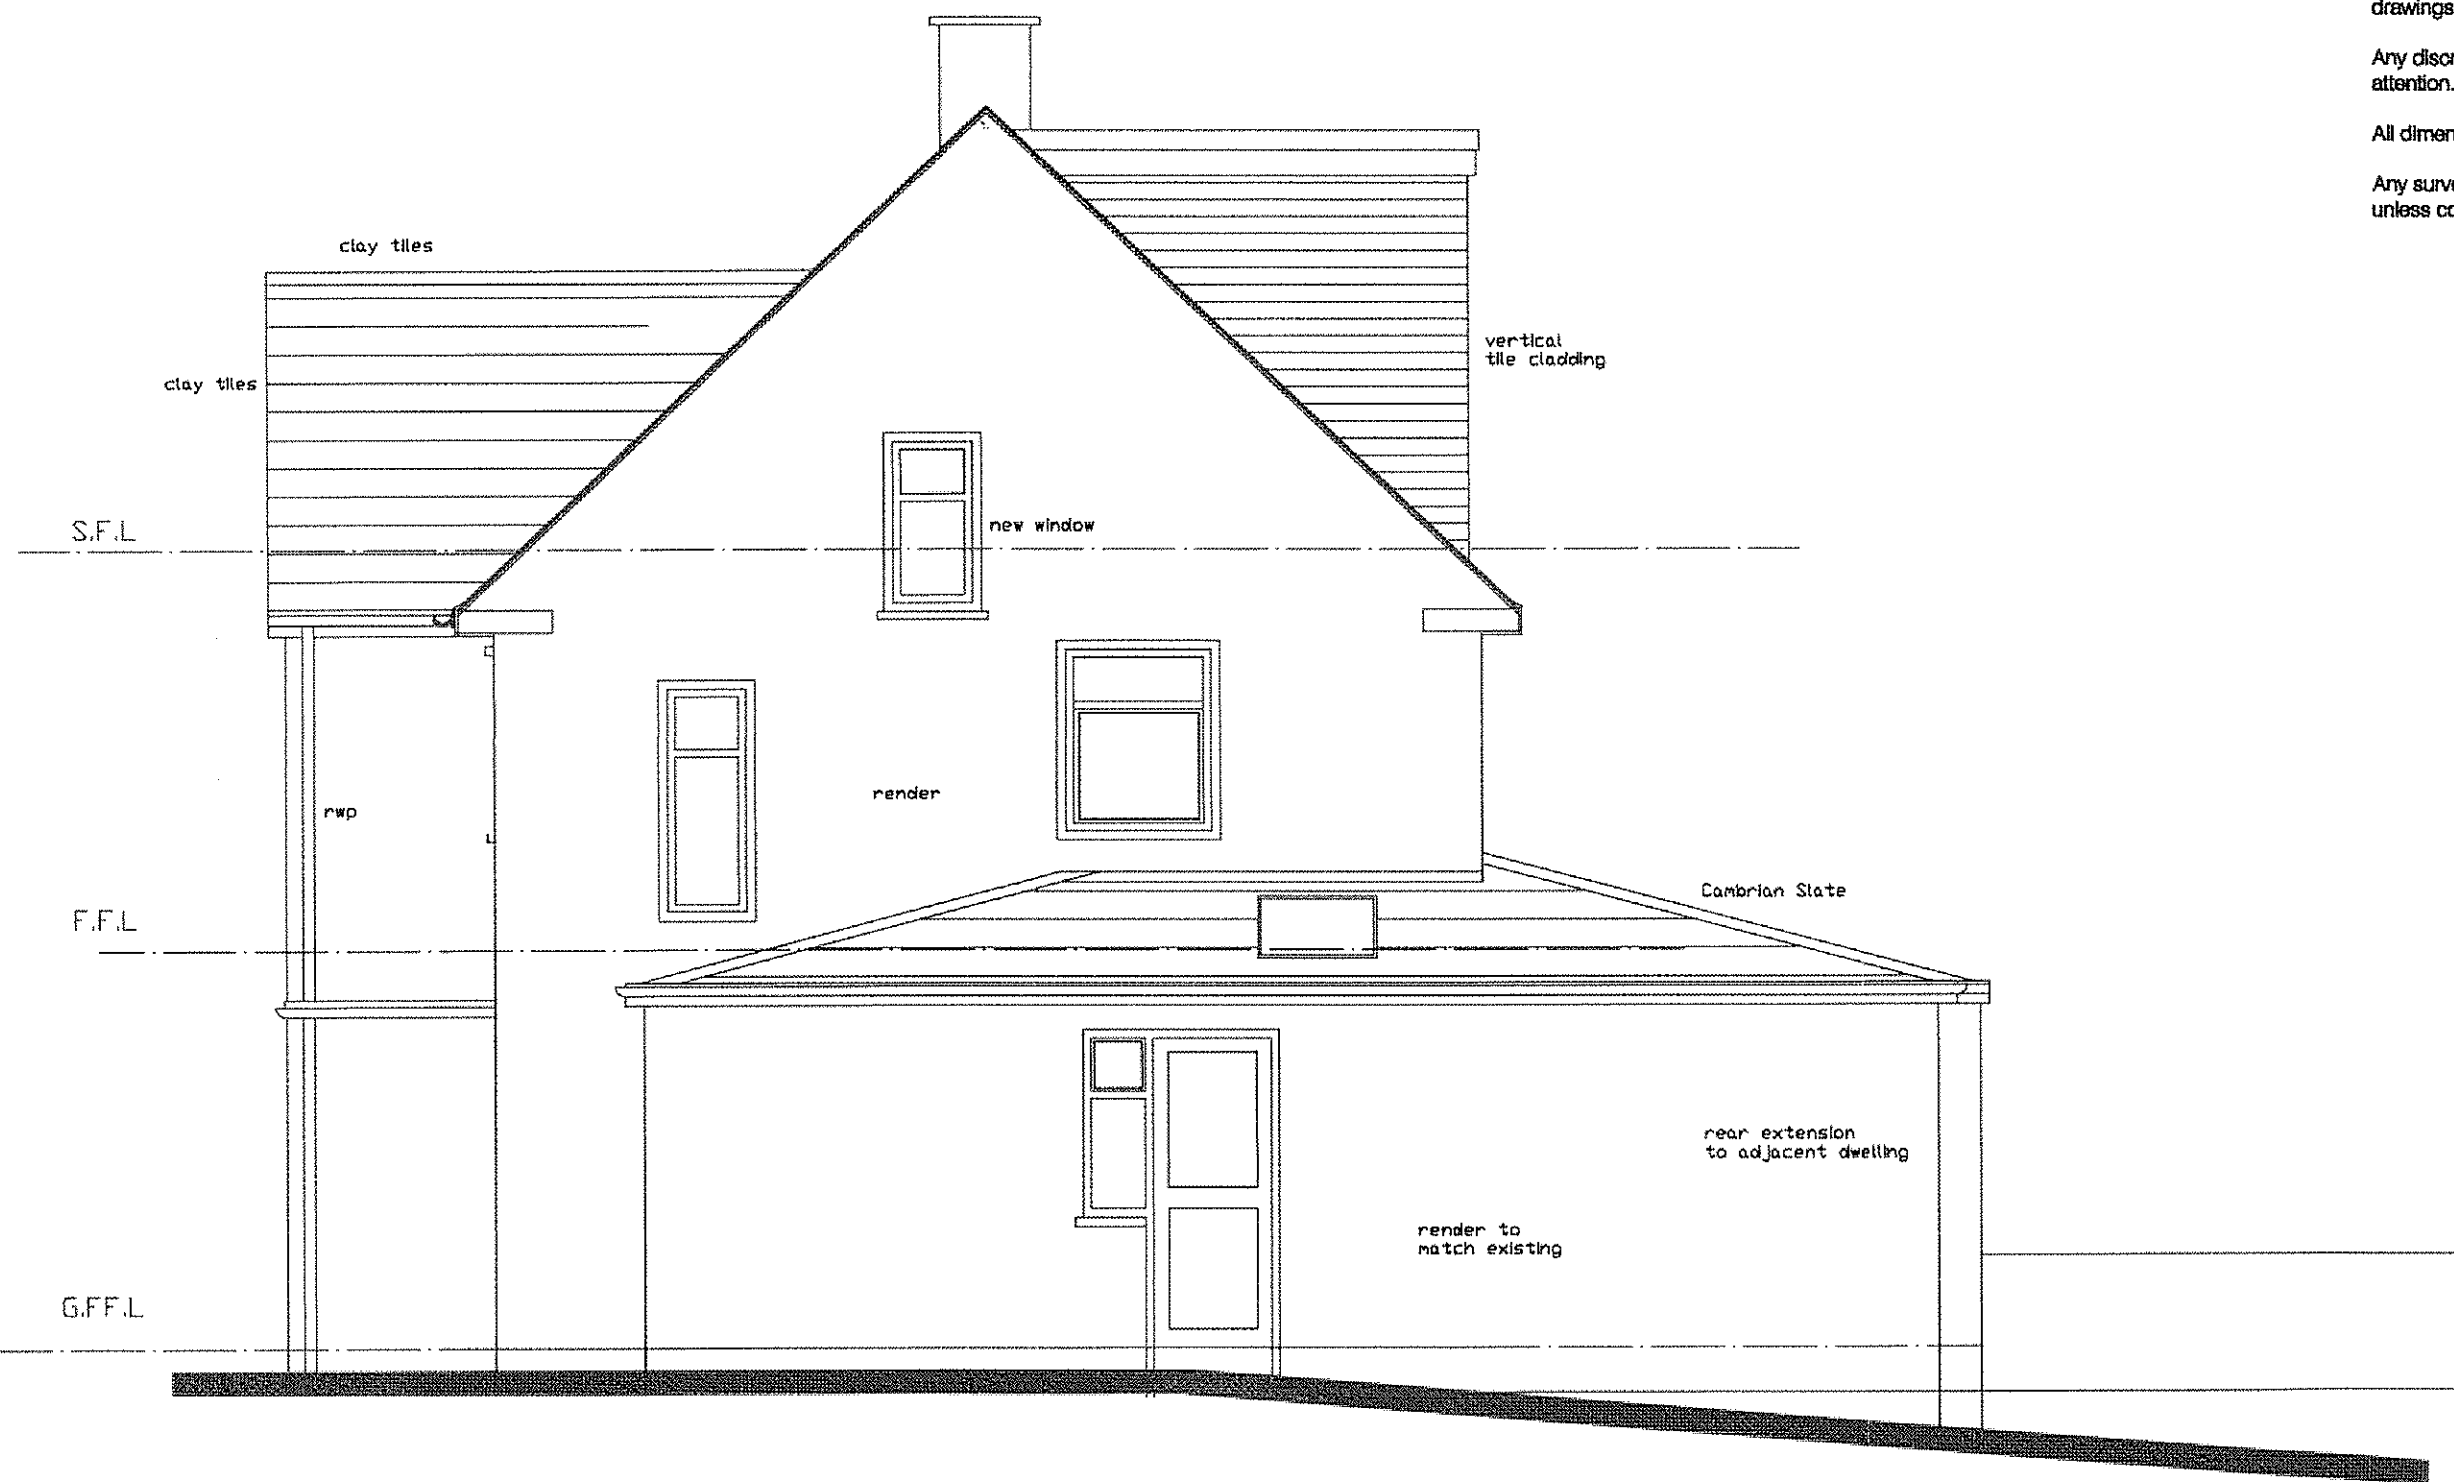

Elevation to the Side Boundary

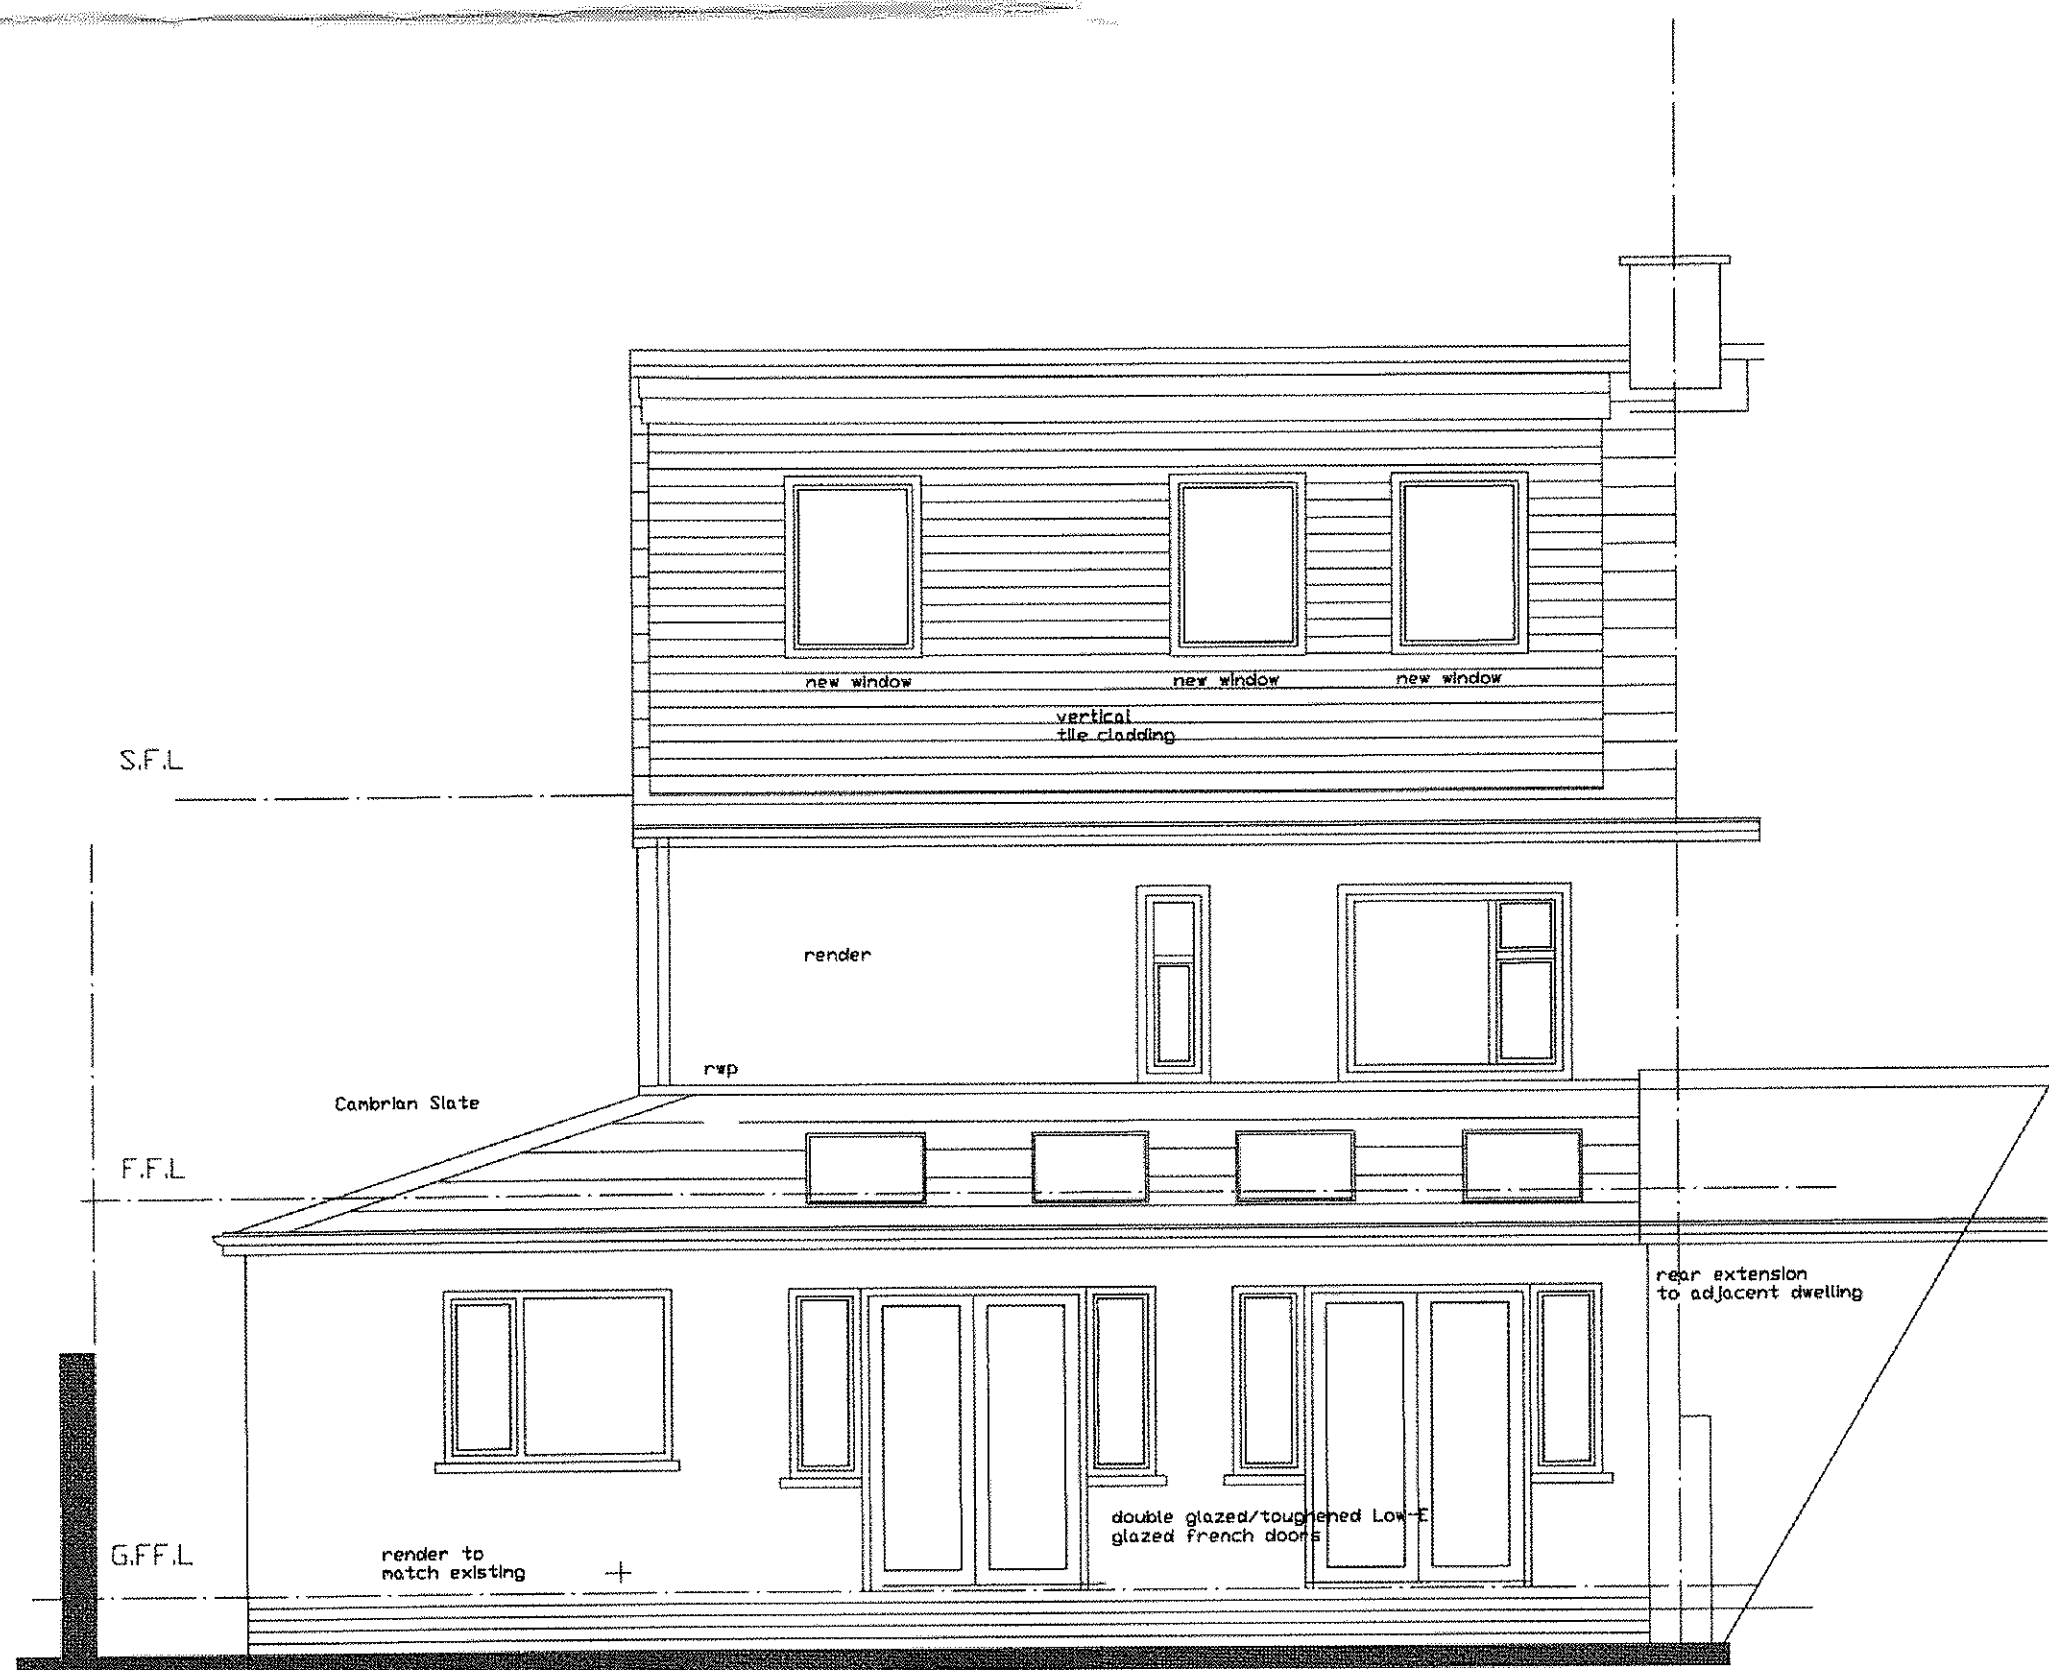

Proposed Elevation to the Garden

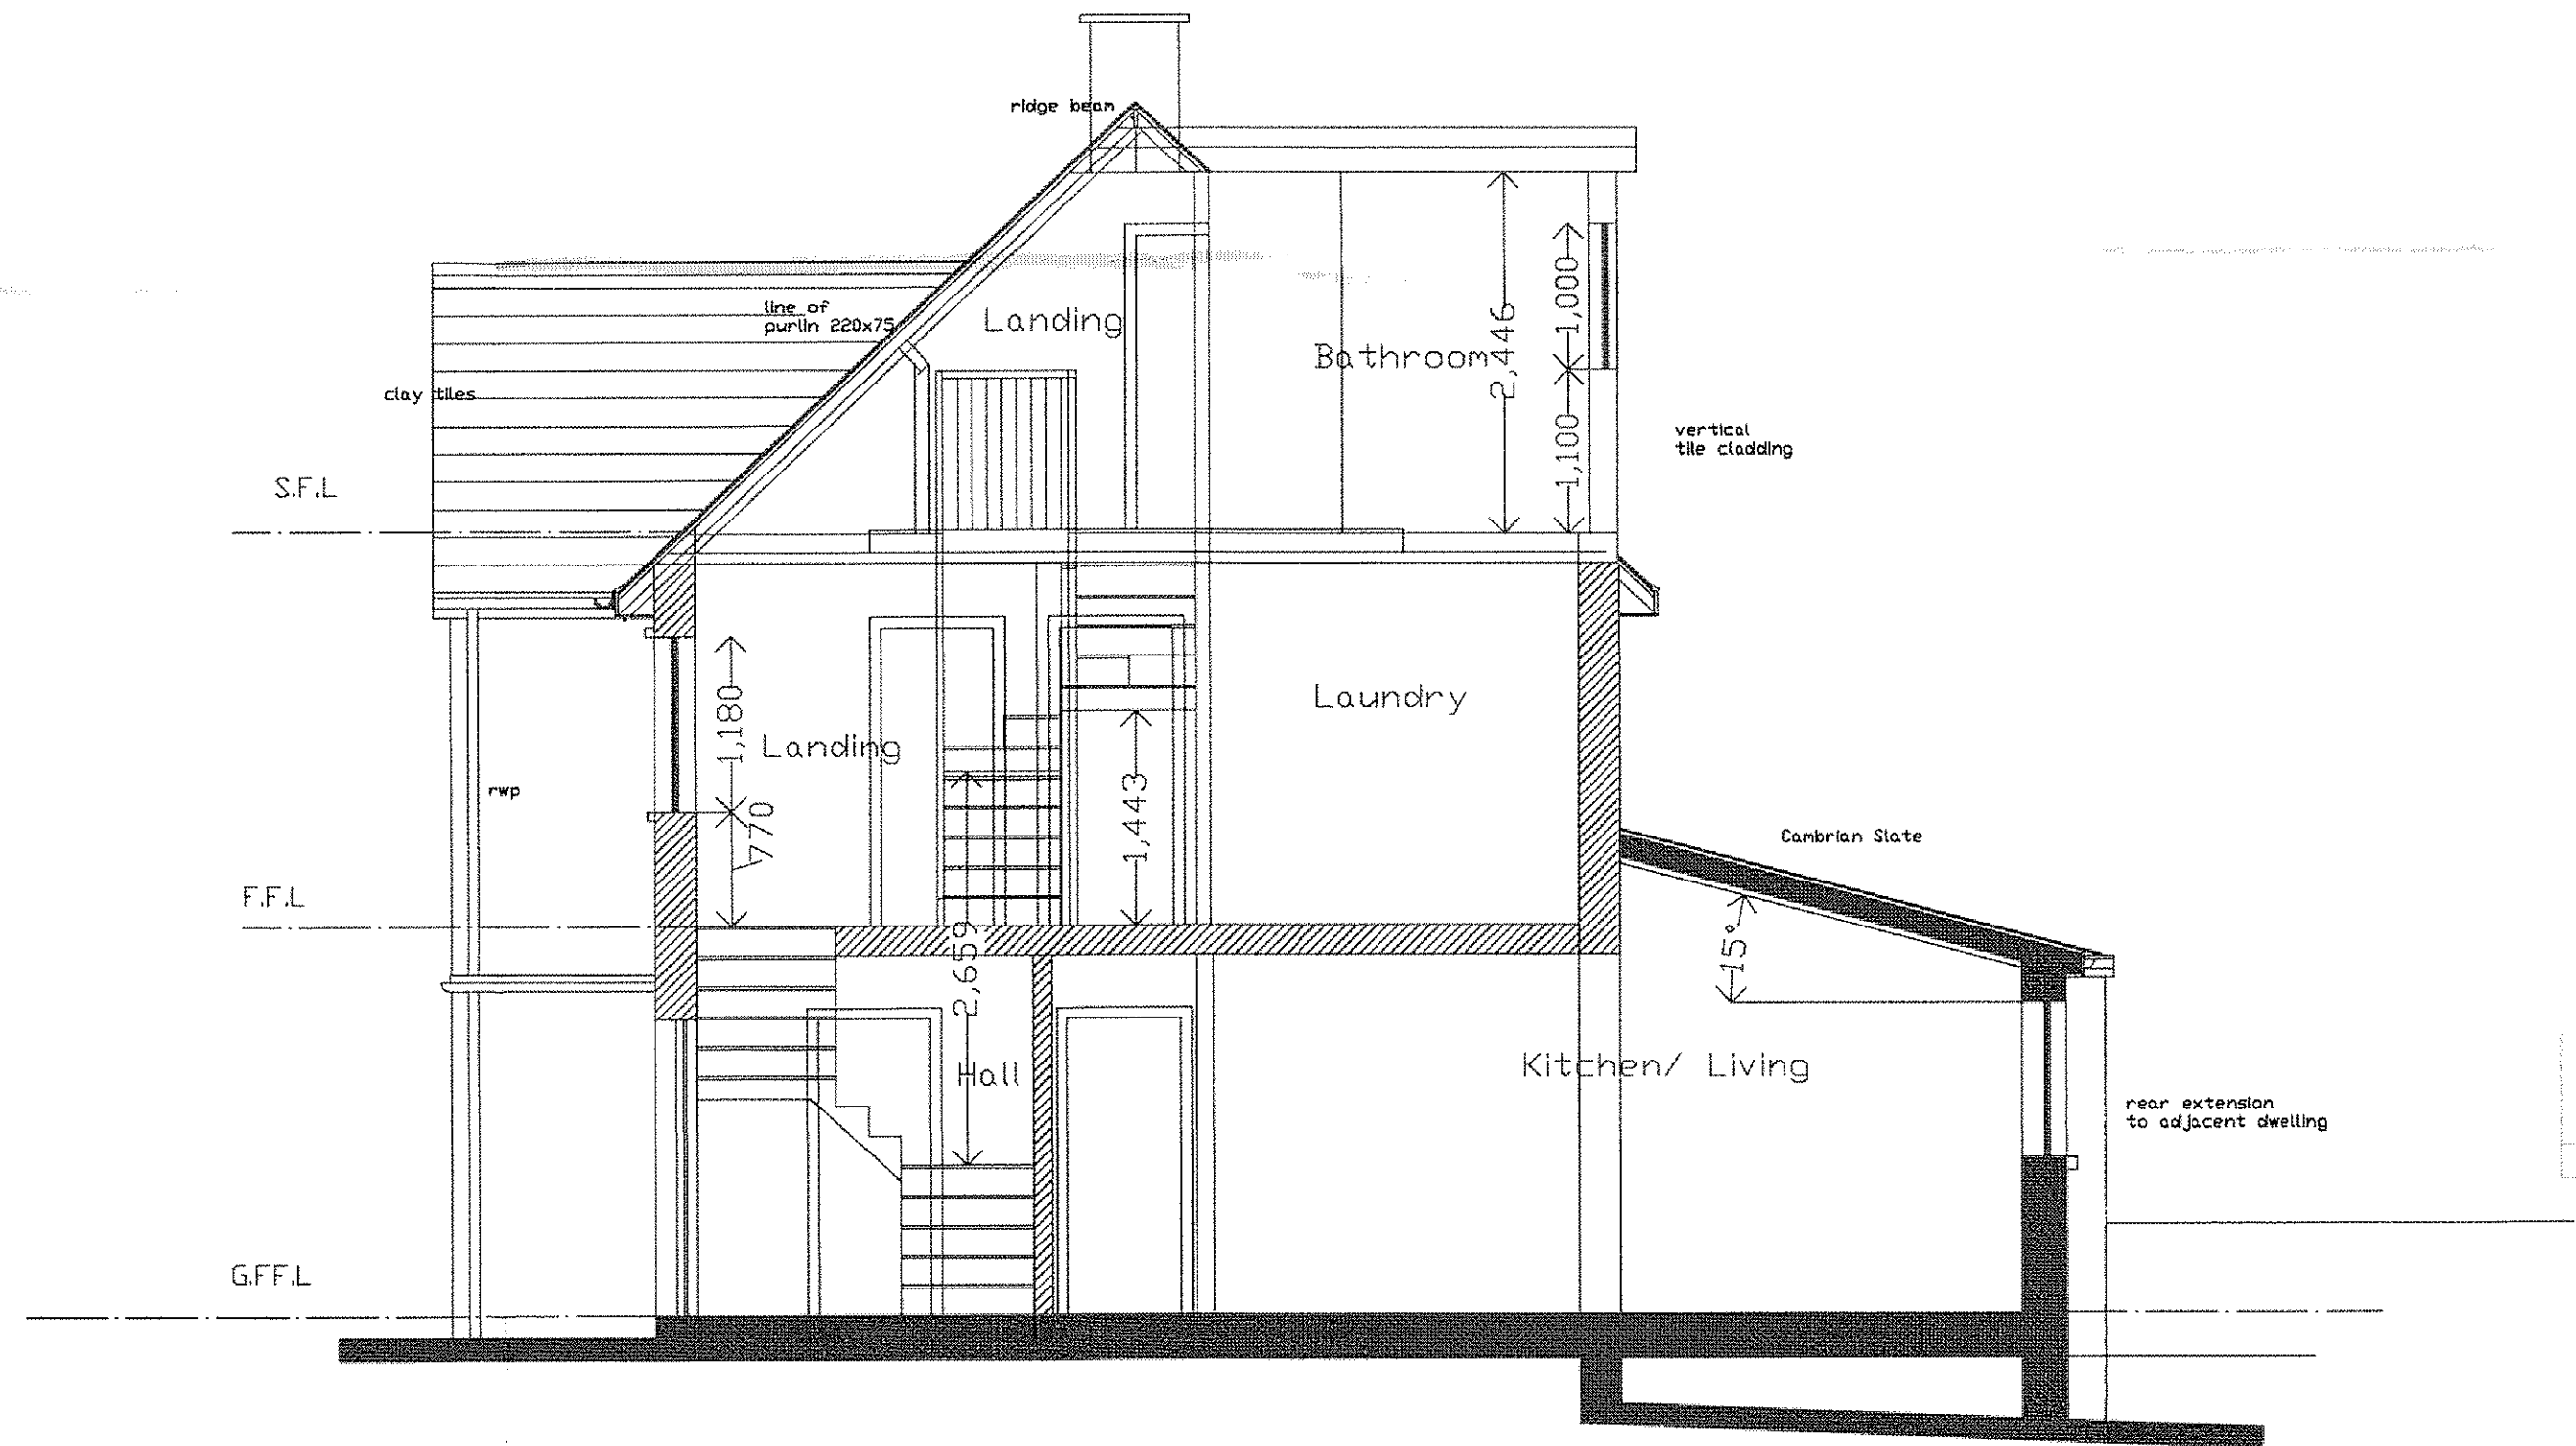

Cross Section A - A

RECEIVED

07 JUL 2014

ENVIRONMENTAL
AND ECONOMIC
REGENERATION

REV	DATE	DESCRIPTION	APPROVAL	CHECKED
-----	------	-------------	----------	---------

ROSSER ASSOCIATES
20, DUFFRYN RD.,
CYNCOED, CARDIFF.

Tel: 029 20754296

CLIENT Helen McKechnie/Angela Joyee

PROJECT 24, St. Davids Crescent,
Penarth

1400804FUL

TITLE Elevations and Section A - A

DATE 03.07.14

DRAWN SR.

SCALE 1:50

PROJECT NO.

651

P04