

THE VALE OF
GLAMORGAN COUNCIL
TOWN AND COUNTRY PLANNING ACT 1990
APPROVED
SUBJECT TO COMPLIANCE WITH CONDITIONS (IF ANY)

NOTES:
This drawing is copyright.
It is sent to you in confidence and must not be reproduced or disclosed to third parties without our prior permission.
Do not scale from this drawing.
This drawing is to be read in conjunction with all relevant consultants, specialist manufacturers drawings and specifications.
Any discrepancies in dimensions or details on or between these drawings should be drawn to our attention.
All dimensions are in millimetres unless noted otherwise.
Any surveyed information incorporated within this drawing cannot be guaranteed as accurate unless confirmed by fixed dimension.




Elevation to the Road



Elevation to the Side Boundary



Elevation to the Garden

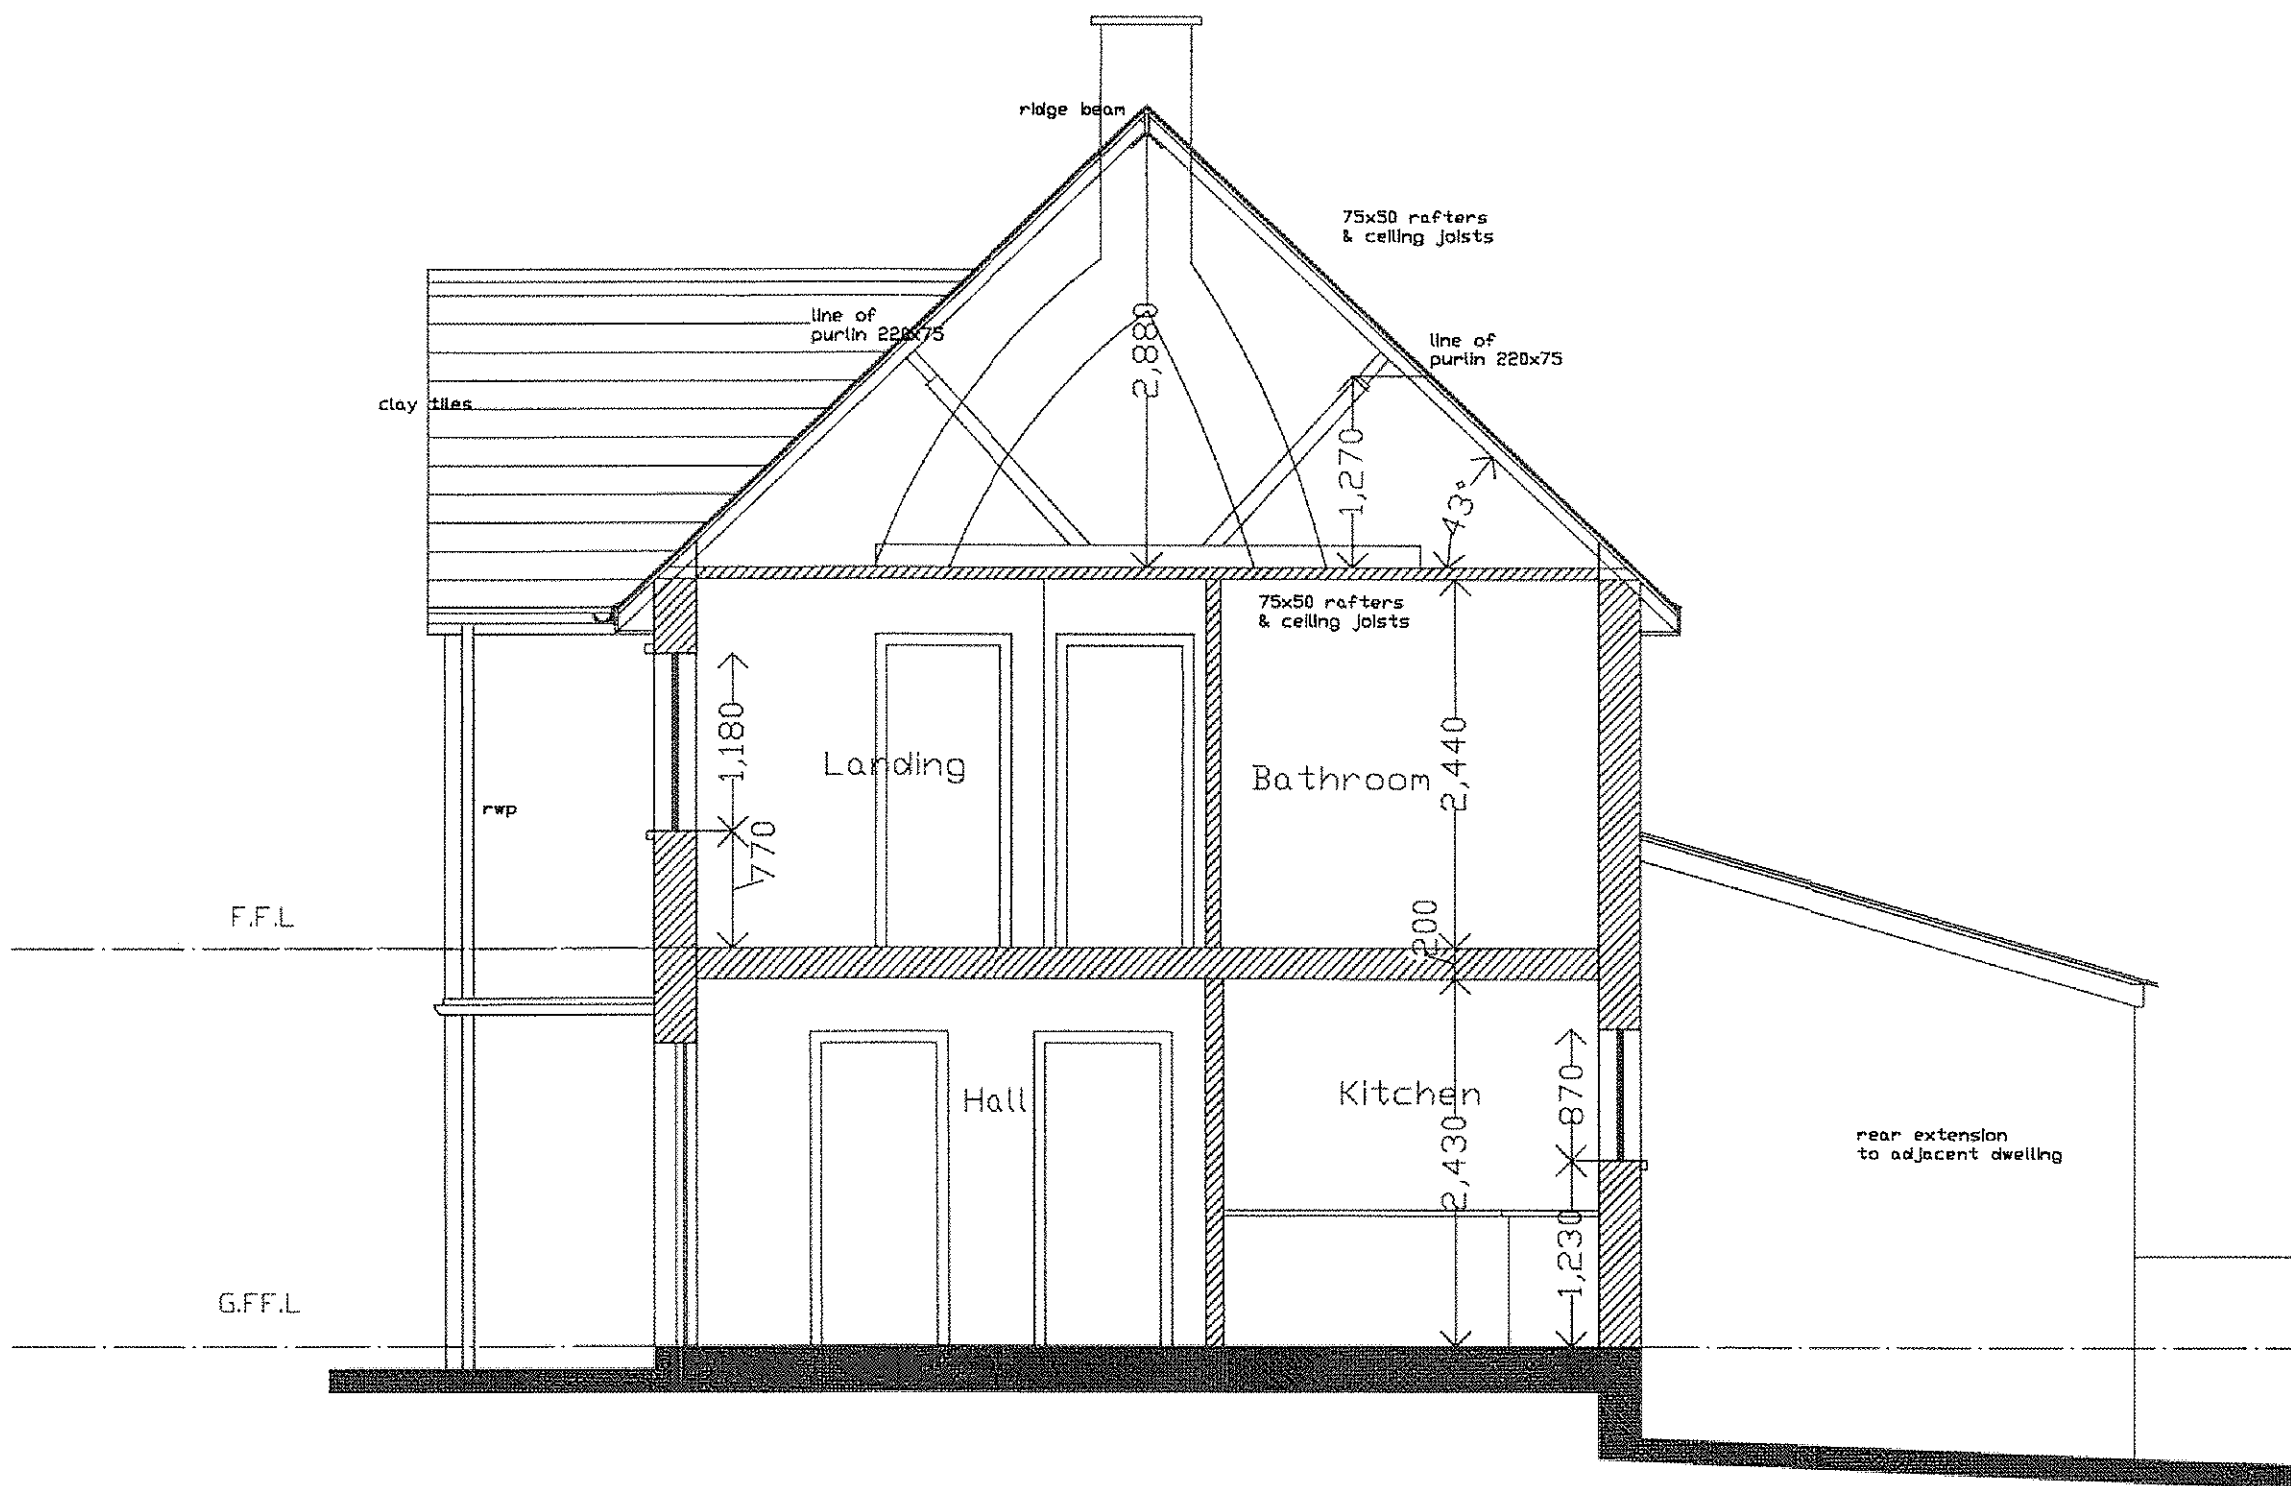

Cross Section A - A

RECEIVED

07 JUL 2014

ENVIRONMENTAL
AND ECONOMIC
REGENERATION

REV	DATE	DESCRIPTION	INITIAL	ON/NO

ROSSER ASSOCIATES
20, DUFFRYN RD.,
CYNCOED, CARDIFF.
Tel: 029 20754296

CLIENT	Helen McKechnie/Angela Joyee		
PROJECT	24, St. Davids Crescent, Penarth		
TITLE	Survey - Elevations and Cross Section A - A		
DATE	28.04.14	PROJECT NO.	651
DRAWN	CHECKED	P/02	
SCALE	1:50		

P/02

1400804FUL