


THE VALE OF  
GLAMORGAN COUNCIL  
TOWN AND COUNTRY PLANNING ACT 1990  
**APPROVED**  
SUBJECT TO COMPLIANCE WITH CONDITIONS (IF ANY)


2014/00804/FUL  
Received 21 July 2014

VALE OF GLAMORGAN  
COUNCIL  
**AMENDED PLANS**  
RECEIVED Date.....

**NOTES:**  
This drawing is copyright.  
It is sent to you in confidence and must not be reproduced or disclosed to third parties without our prior permission.  
Do not scale from this drawing.  
This drawing is to be read in conjunction with all relevant consultants, specialist manufacturers drawings and specifications.  
Any discrepancies in dimensions or details on or between these drawings should be drawn to our attention.  
All dimensions are in millimetres unless noted otherwise.  
Any surveyed information incorporated within this drawing cannot be guaranteed as accurate unless confirmed by fixed dimension.

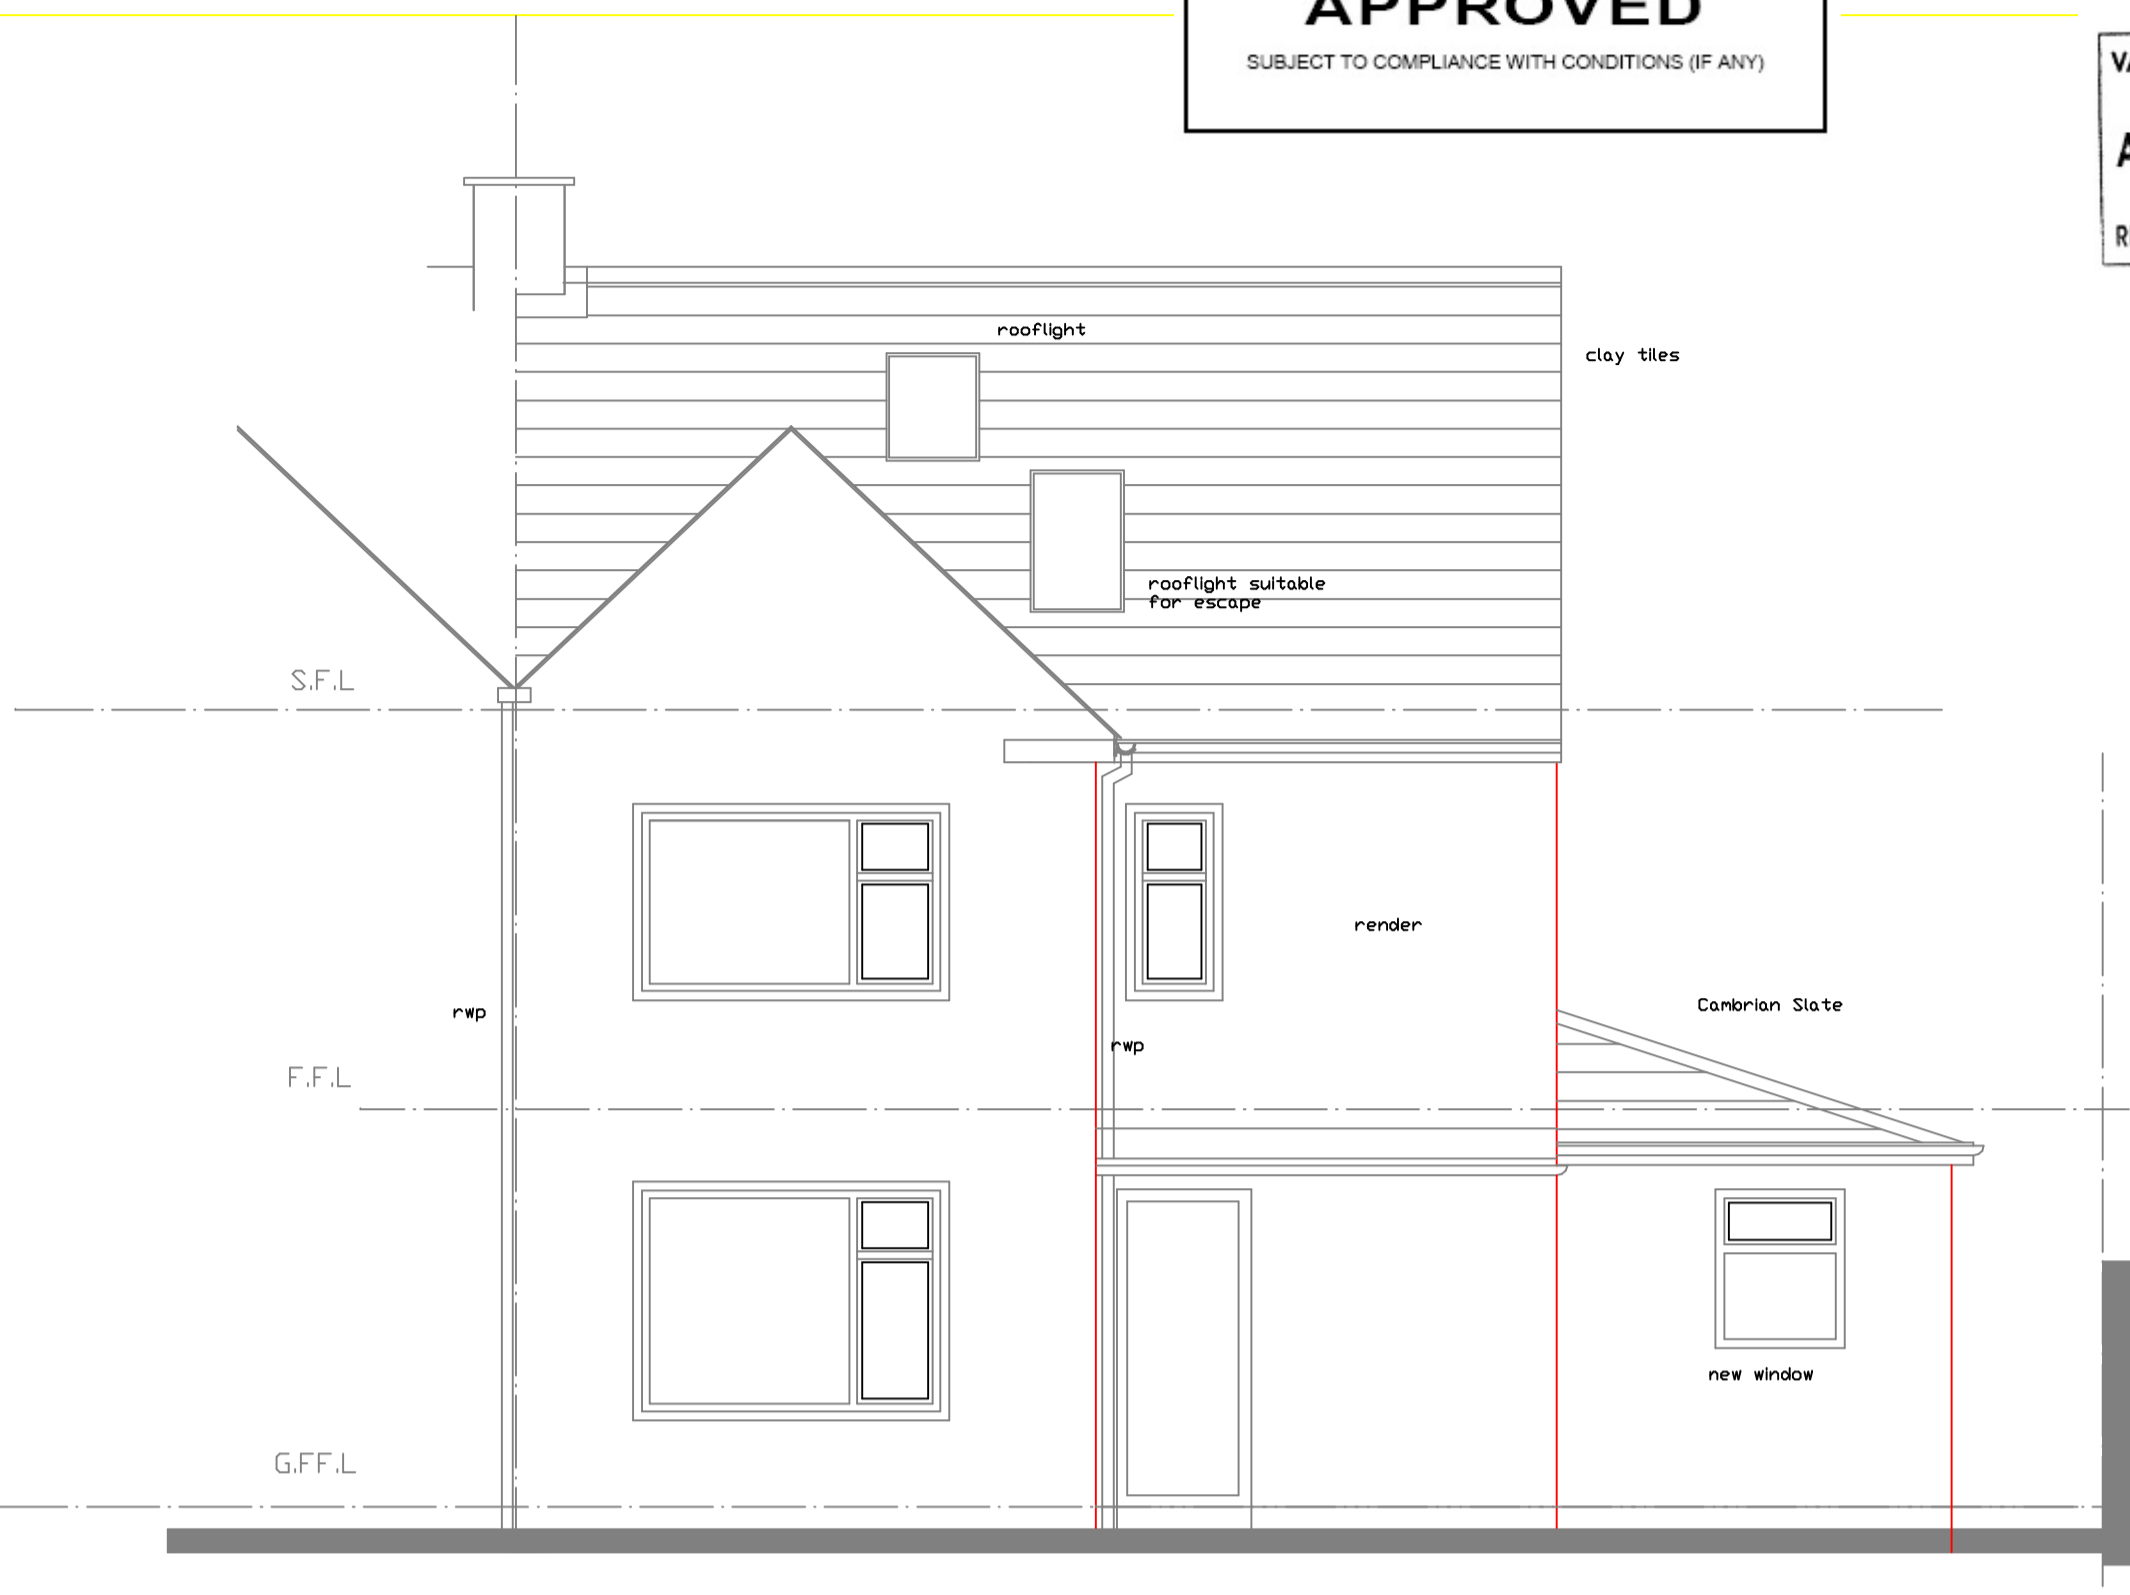


Elevation to the Road

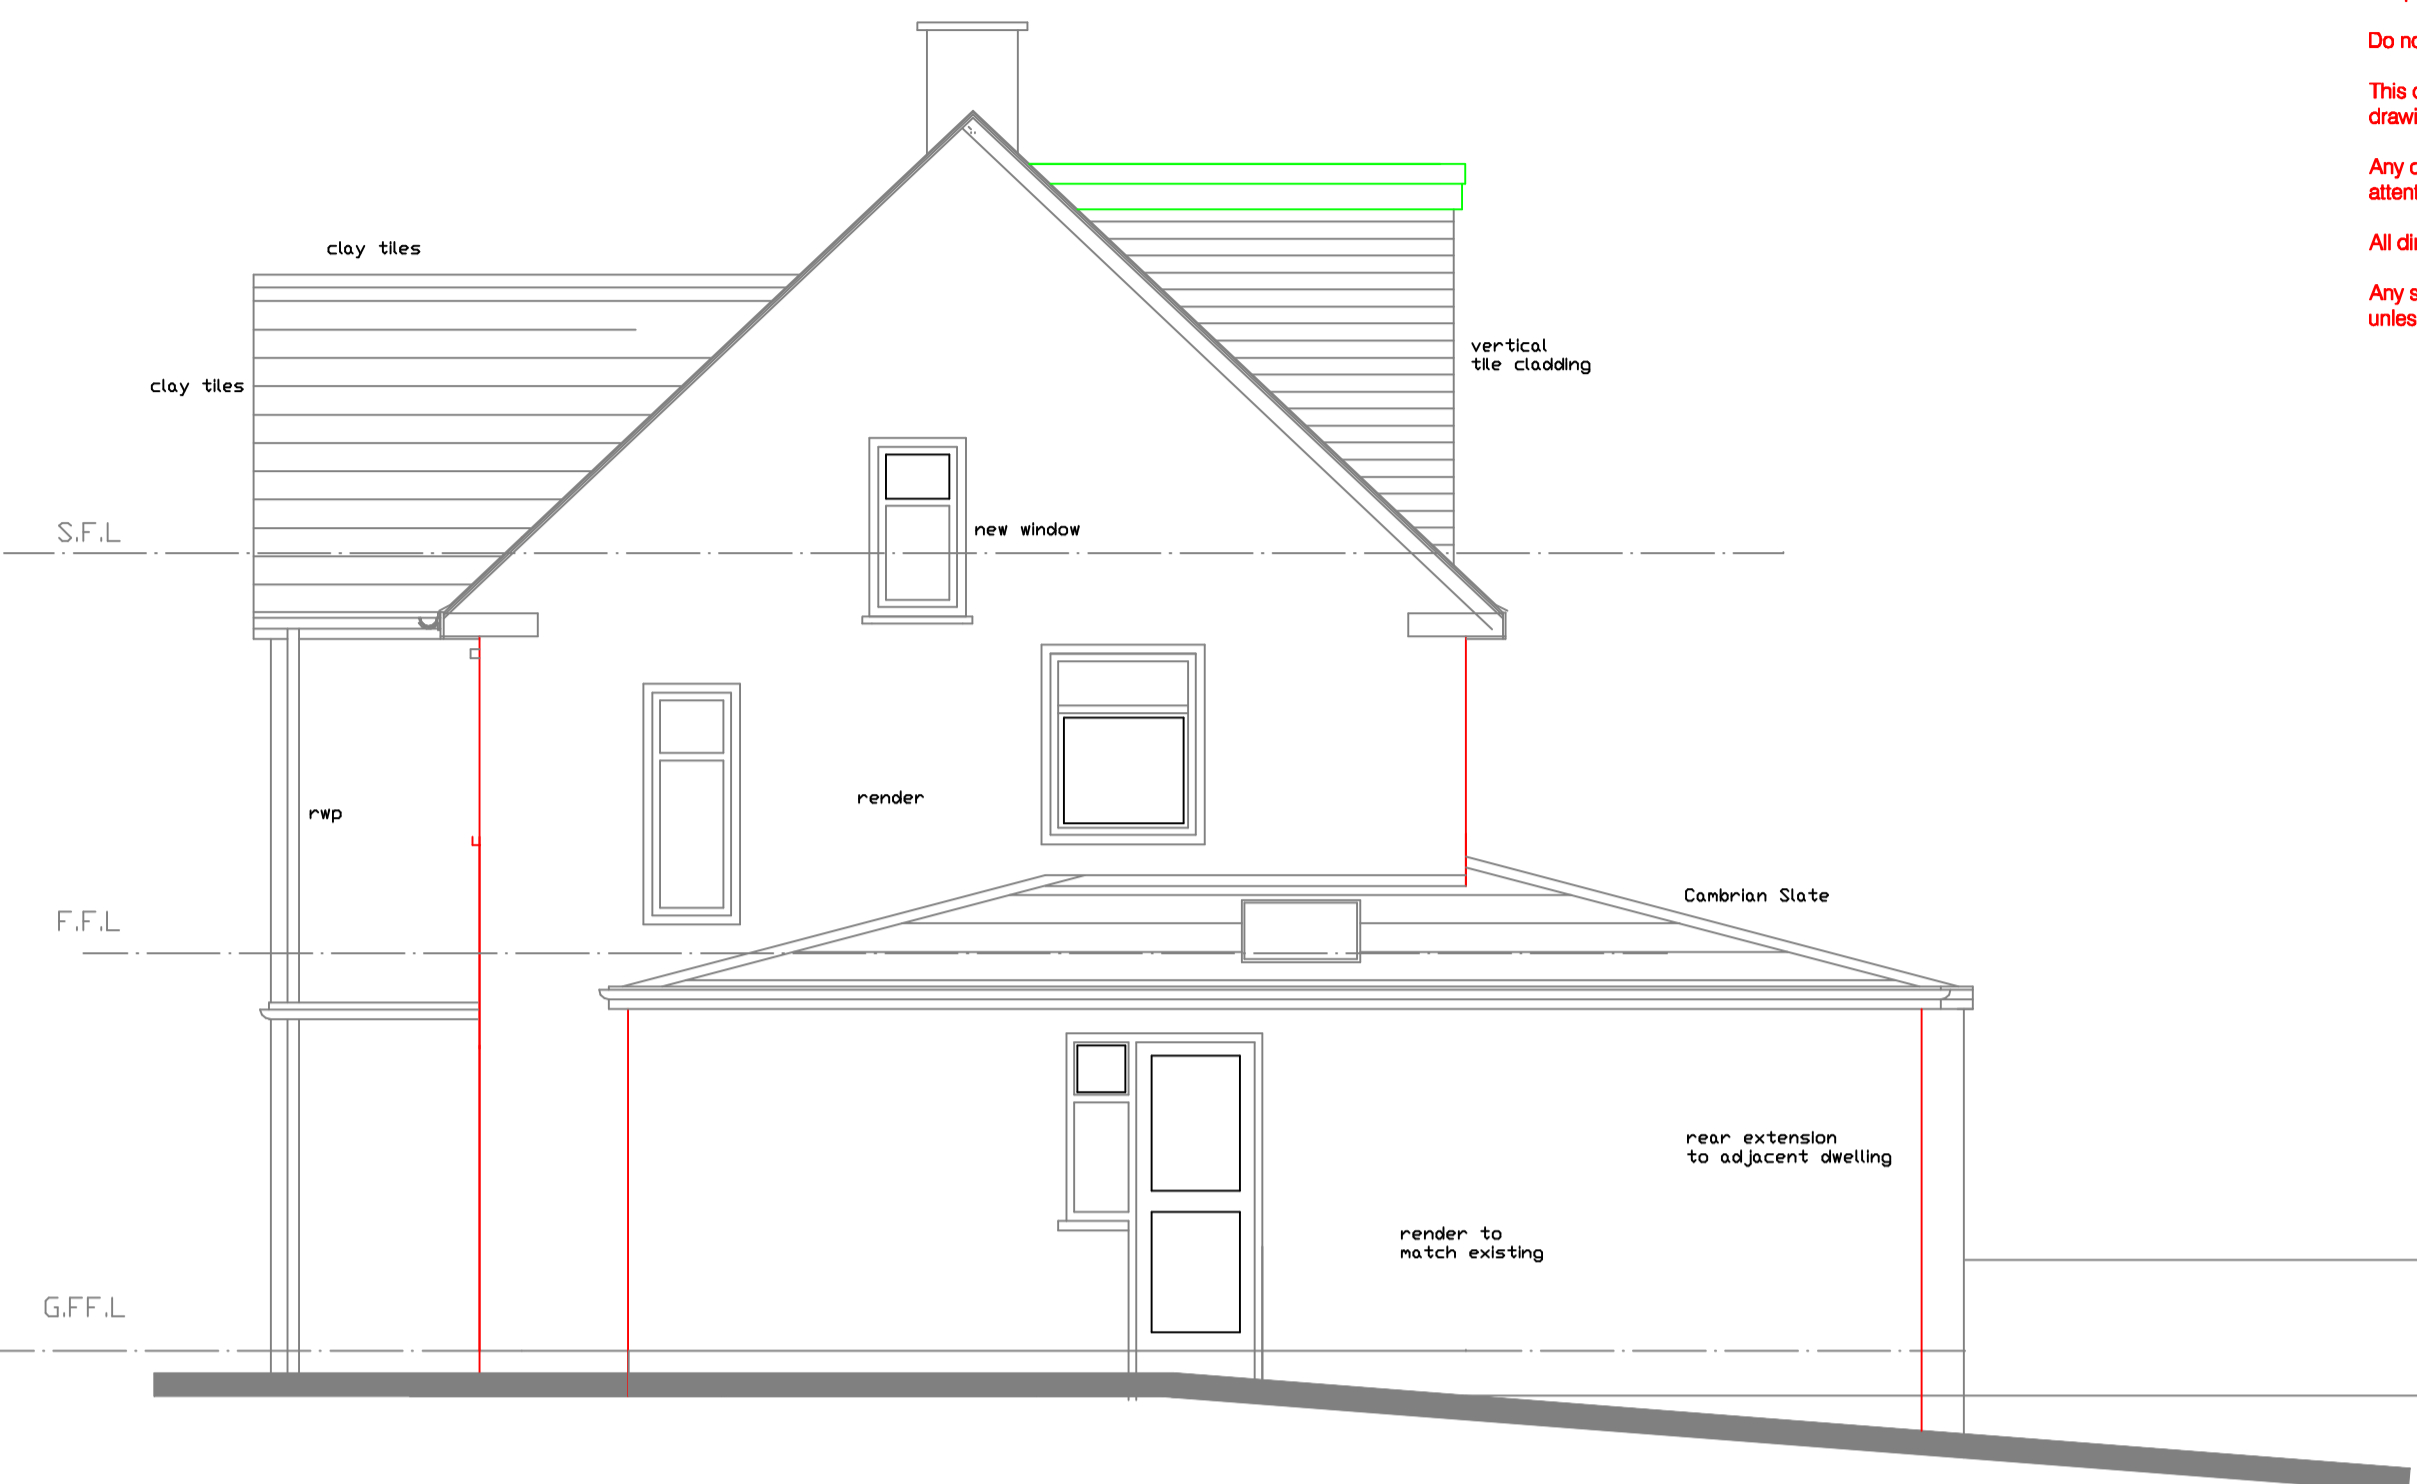

Elevation to the Side Boundary



Proposed Elevation to the Garden

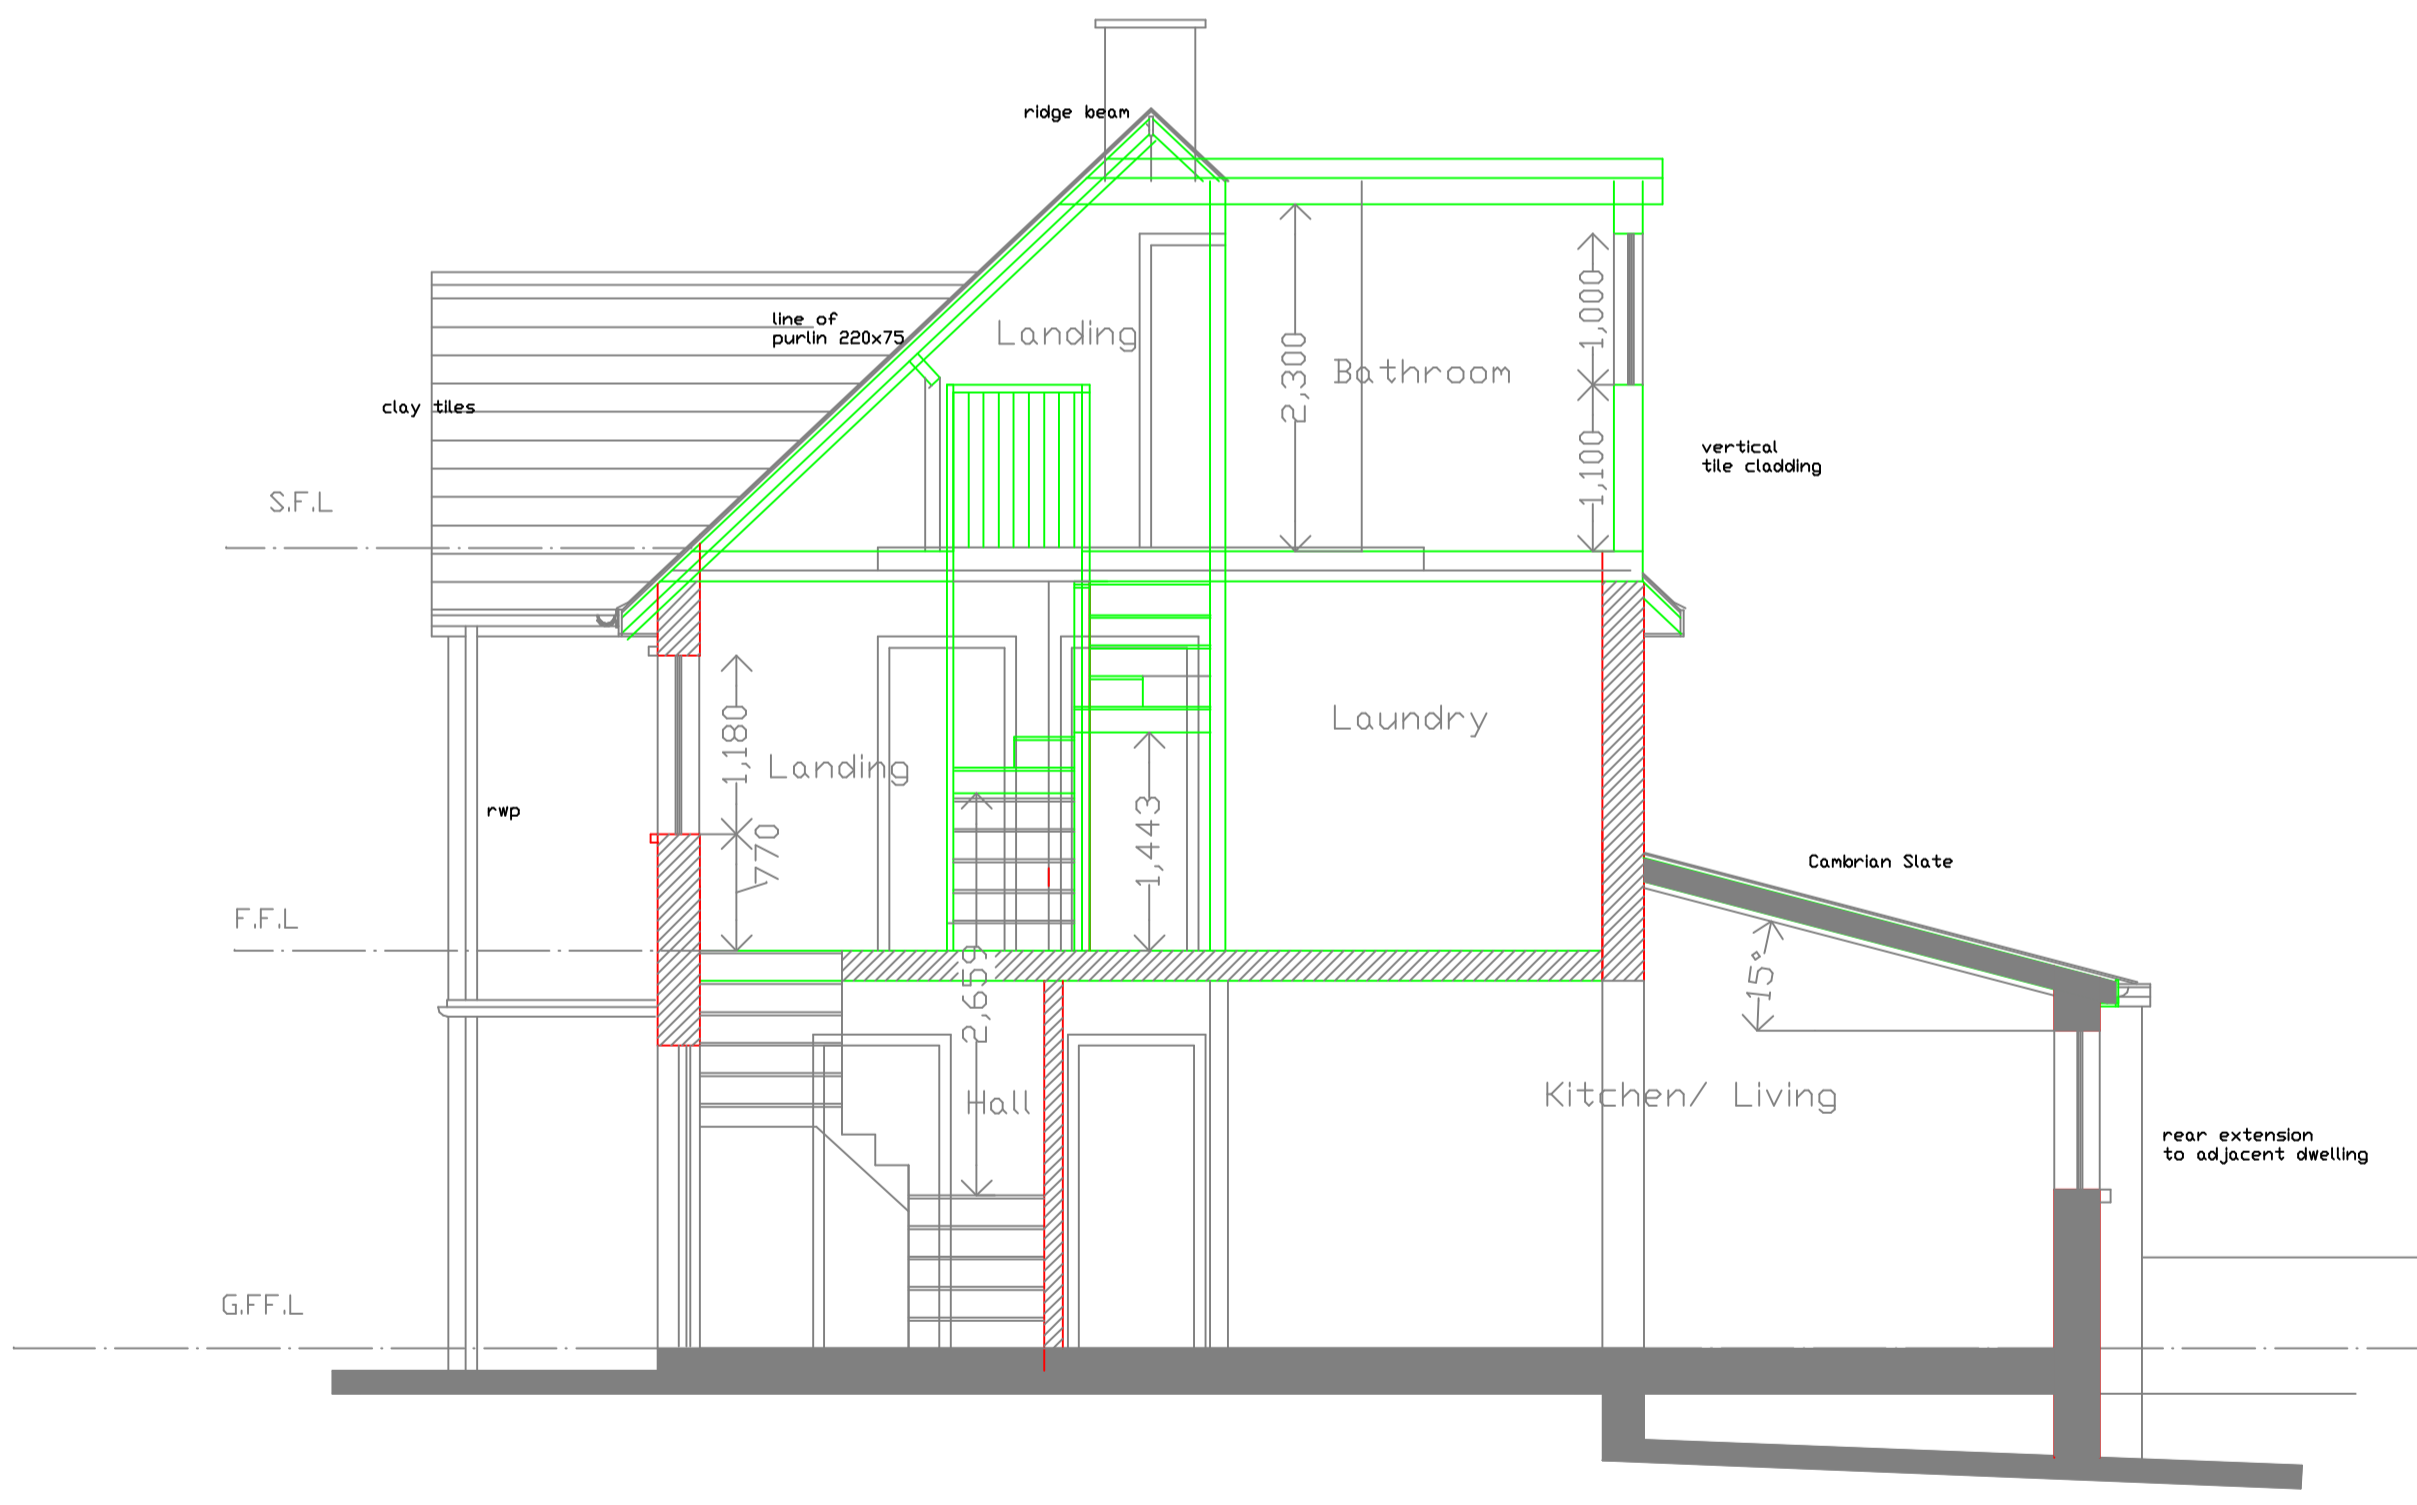

Cross Section A - A

REV	DATE	DESCRIPTION	INITIAL	CHECKED

ROSSER ASSOCIATES  
20, DUFFRYN RD.,  
CYNCOED, CARDIFF.  
Tel: 029 20754296

CLIENT: **Helen McKechnie/Angela Joyee**  
PROJECT: **24, St. Davids Crescent, Penarth**  
TITLE: **Elevations Amended Layout**  
DATE: **16.06.14** PROJECT NO.: **651**  
DRAWN: **SR.** CHECKED: **SR.**  
SCALE: **1:50**

SK05 A