


ORIGINAL DRAWING SIZE: A3  
 ONLY FIGURED DIMENSIONS MAY BE USED.  
 DO NOT SCALE THIS DRAWING.  
 ANY DISCREPANCIES MUST BY REPORTED TO THE DESIGNER

THE VALE OF  
 GLAMORGAN COUNCIL  
 TOWN AND COUNTRY PLANNING ACT 1990  
**APPROVED**  
 SUBJECT TO COMPLIANCE WITH CONDITIONS (IF ANY)

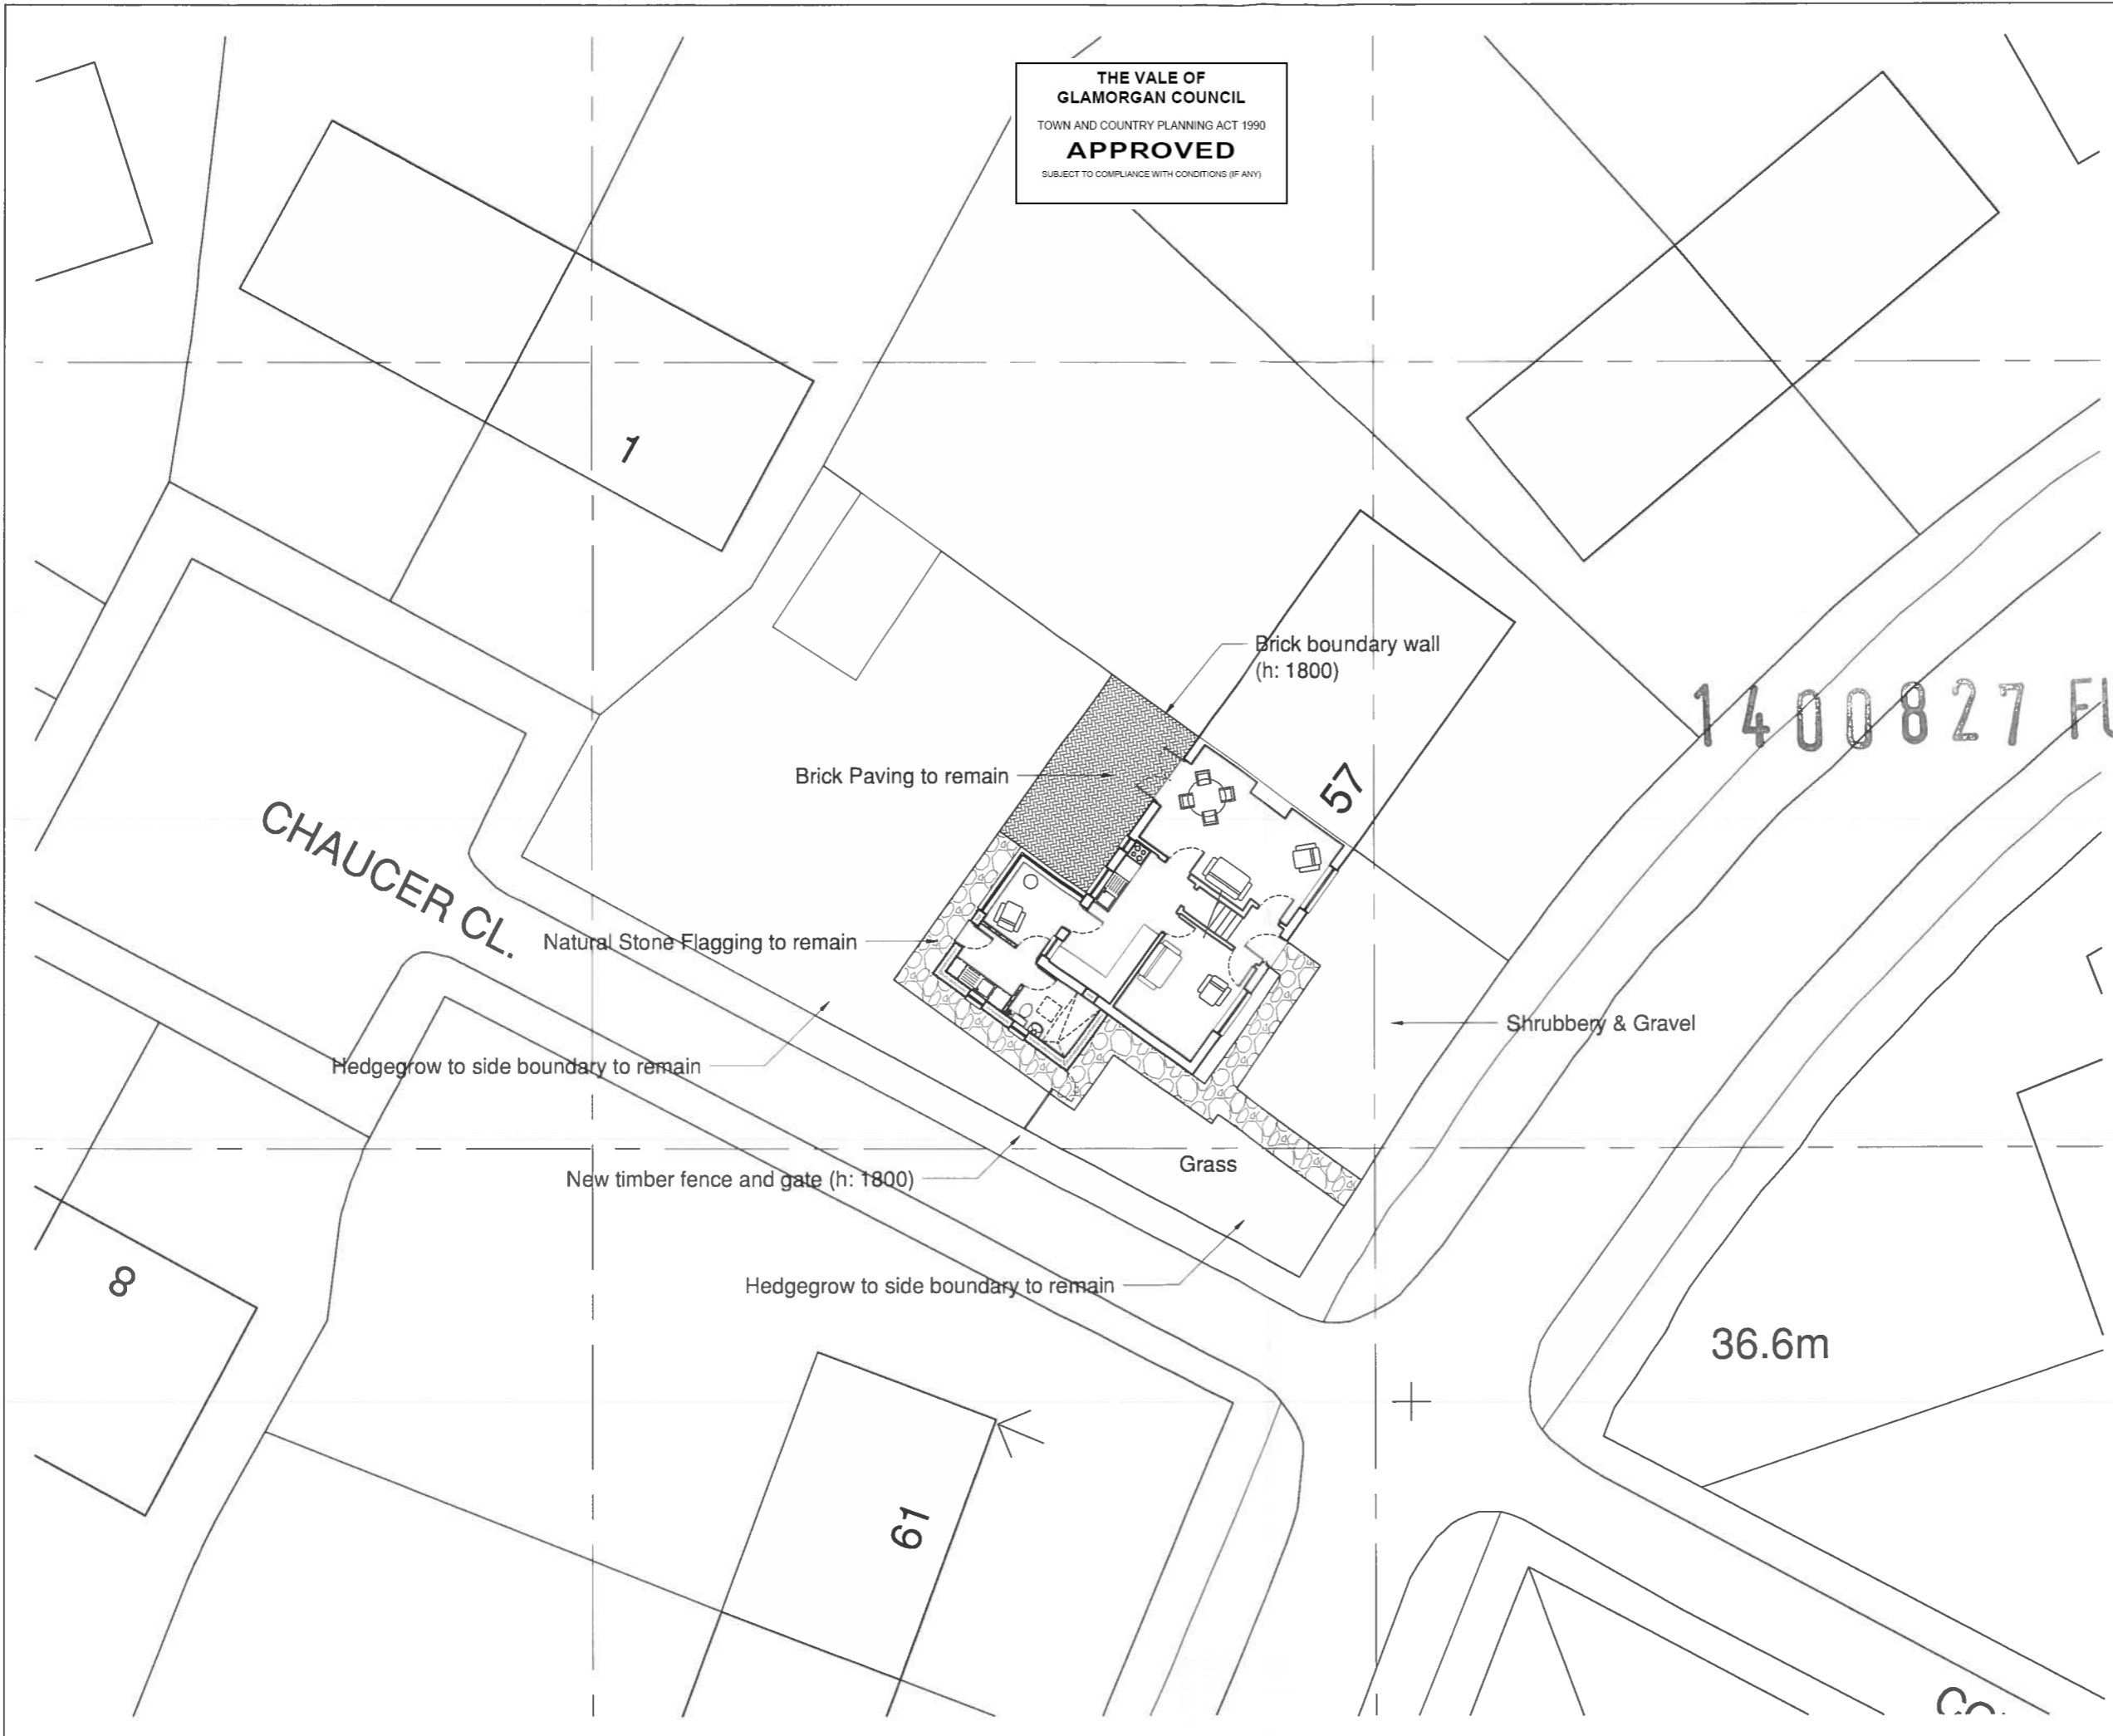

RECEIVED  
 09 JUL 2014  
 ENVIRONMENTAL  
 AND ECONOMIC  
 REGENERATION

A	Extension enlarged, gable roof & rooflight added	06.06.2014
Rev:	Notes:	Date:
<b>DJWilliams</b> design		
<small>A. 90 Aquila, Fawcett Drive, Cardiff Bay CF10 4PD E. djwilliamsdesign@gmail.com T. 07817 946 382</small>		
Name:	Mr Martin Best	
Drawing Title:	Site Layout As Proposed	
Job Title:	Proposed Rear Extension to: 59 Coleridge Avenue Penarth Vale of Glamorgan CF64 2SR	
Project:	1045	
Drg No:	SI-401	Rev: -
Scale:	1:200 @ A3	
Date:	June 2014	
Status:	Planning	