



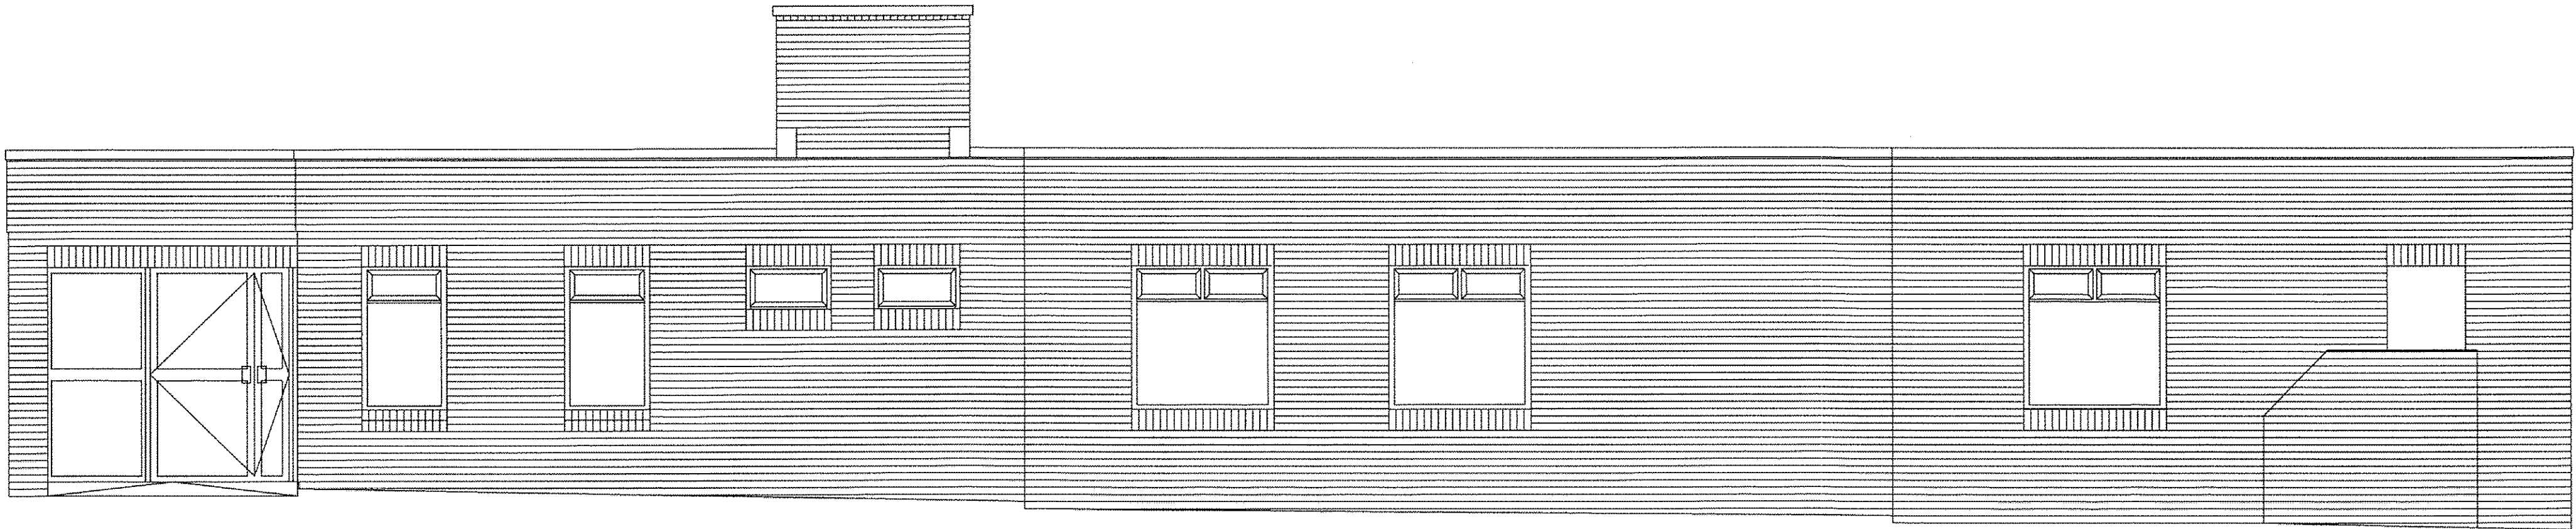

Existing Elevation

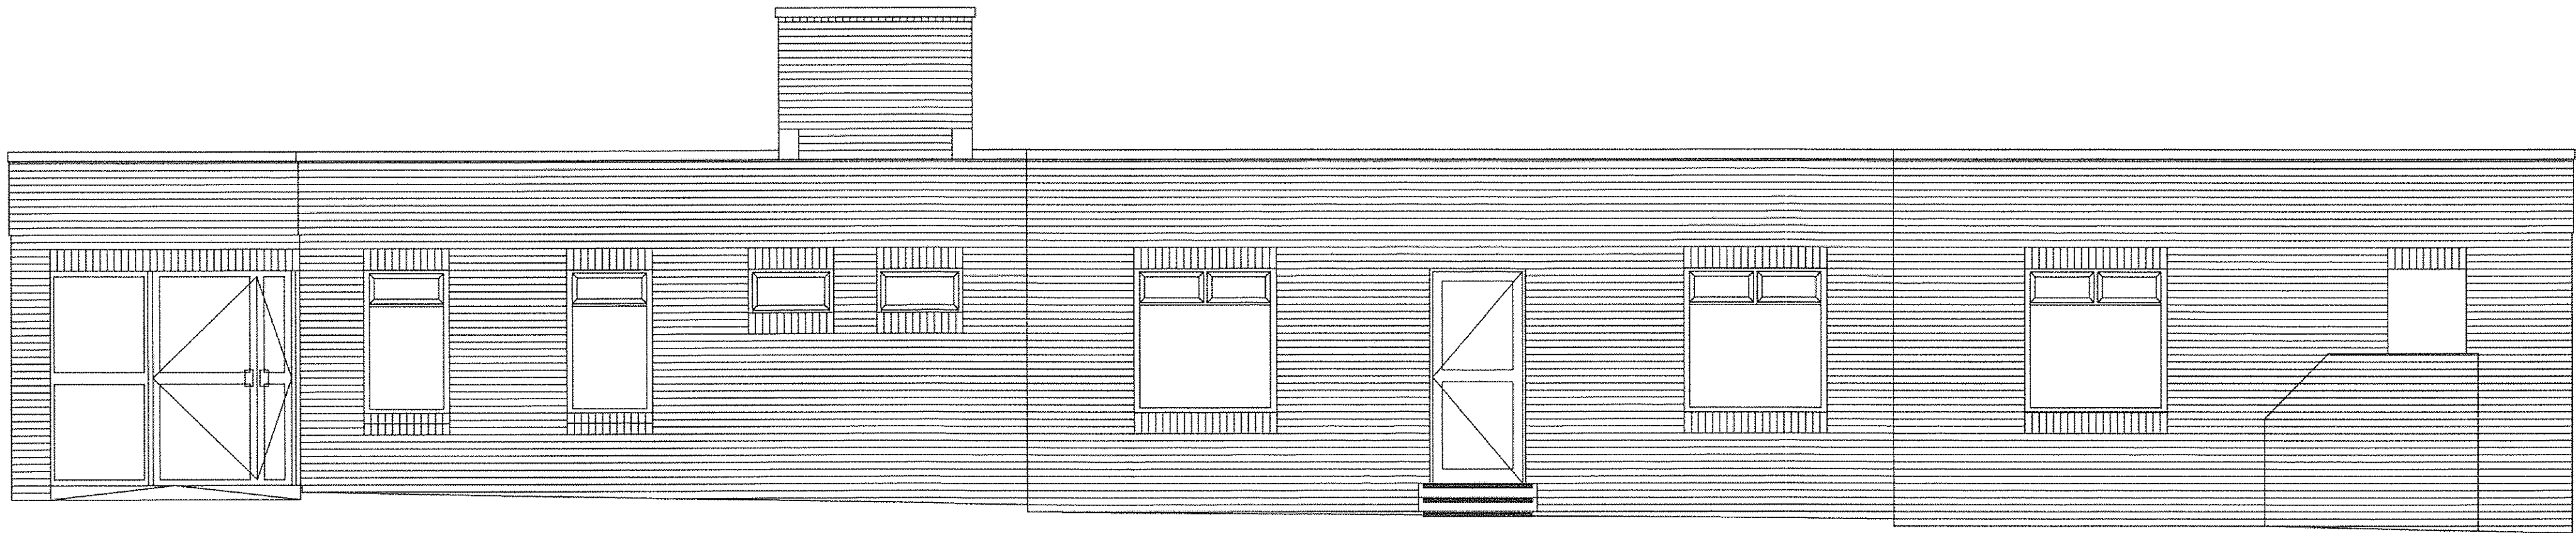

Proposed Elevation

14 00829RG3

RECEIVED
09 JUL 2014
ENVIRONMENTAL
AND ECONOMIC
REGENERATION

amendments (n.b. :- all amendments to be signed)
newidiadau (d.b. :- rhaid llofnodi pob newid)

A1



THE VALE OF GLAMORGAN BRO MORGANNWG

property name enw'r eiddo	checked gwirwyd	job number rhif y gwaith	amendments newidiadau
Llanfair Primary School	KW	PCW 11157	
drawing dyfyniad	drawn lluniwyd	drawing number rhif y lluniad	
Existing & Propsed Elevation	SK	AL (01) 04	
	scale graddfa	do not scale this drawing peidiwch â graddio'r lluniad hwn	
	1:50	path hwy	
	date dyddiad	JUNE 14	