


THE VALE OF
GLAMORGAN COUNCIL
TOWN AND COUNTRY PLANNING ACT 1990
APPROVED
SUBJECT TO COMPLIANCE WITH CONDITIONS (IF ANY)

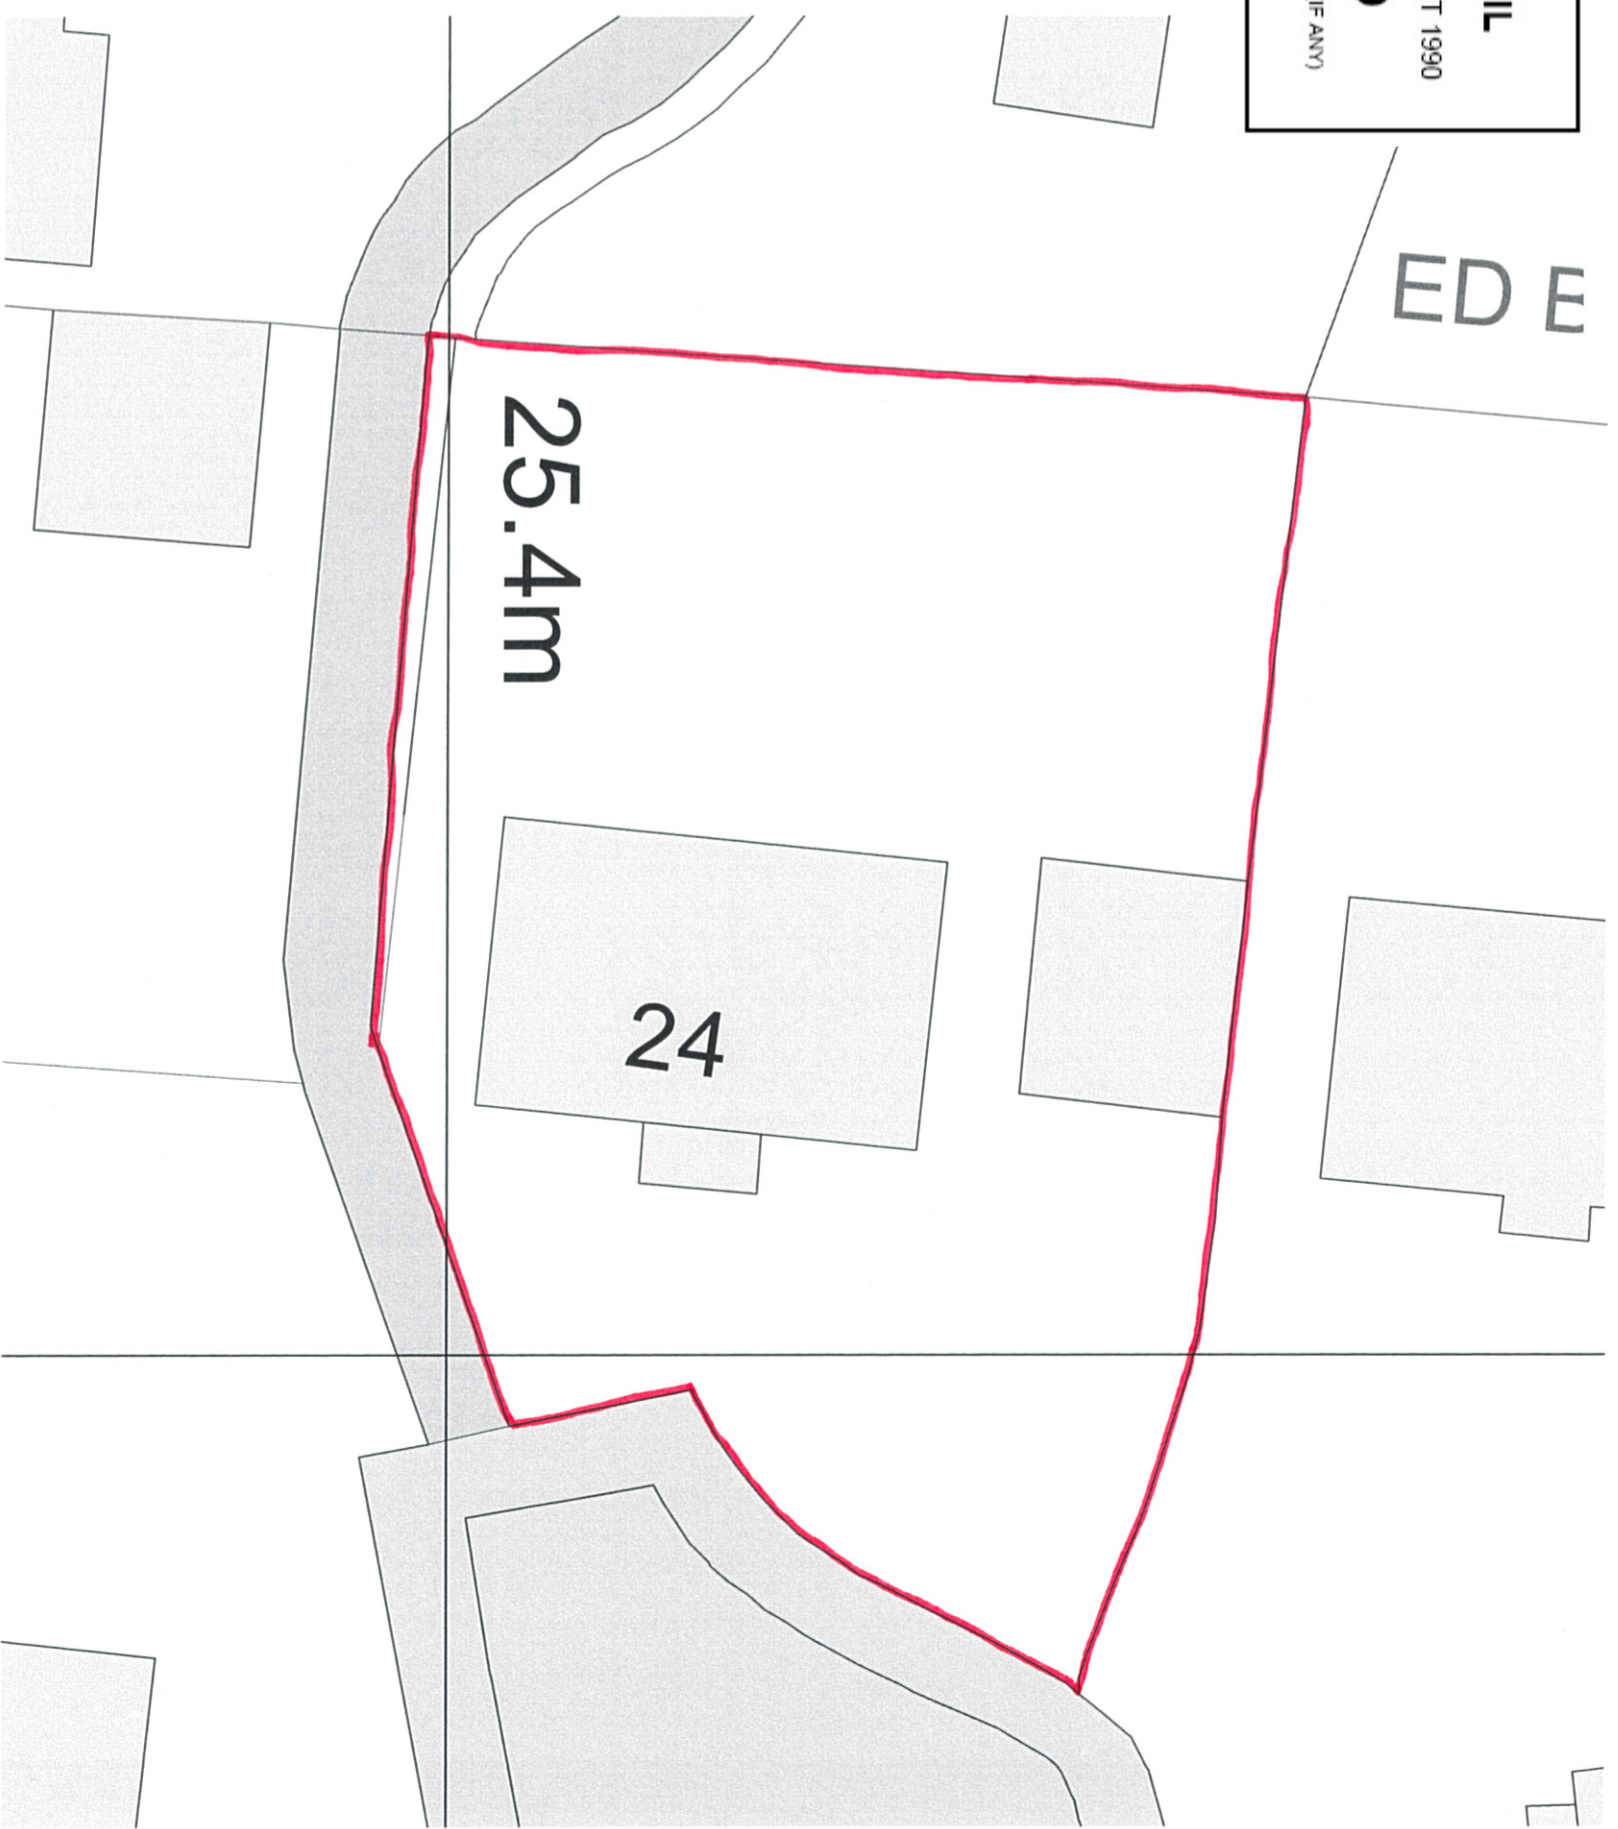

Ordnance Survey, (c) Crown Copyright 2014. All rights reserved. Licence number 100022432

SITE LOCATION PLAN 1:1250



No	Revision Description	Date	By

CLIENT :
MR & MRS T DANTER

PROJECT :
24 WHITCLIFFE DRIVE
PENARTH

TITLE :
SITE AND LOCATION PLAN

ALL DIMENSIONS TO BE CHECKED ON SITE. DO NOT SCALE THIS DRAWING.
ALL DISCREPANCIES TO BE REPORTED IMMEDIATELY.

Drawn : Date : Checked by :
SS 04/2014

Scale : Original sheet size :
1:1250 A3

Drawing Status
 Design Development
 Tender
 Design Development-Pre-Construction
 Construction
 Record

Project No 10380 Dwg No 1006 Rev

ARCHITECT
PENARTH
TV CFN . RECTORY R
CANTON . CARDIFF CF5
TEL : 029 20 344 8
FAX : 029 20 344 8
www.penarth.co.uk

© COPYRIGHT