
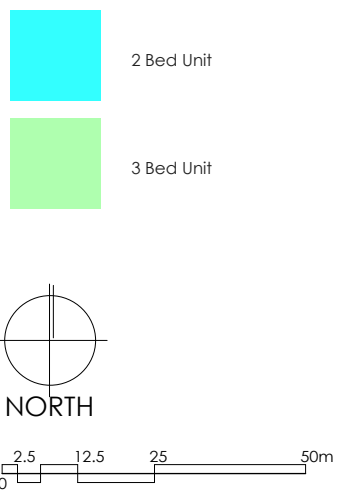


THE VALE OF GLAMORGAN COUNCIL

SUPERSEDED

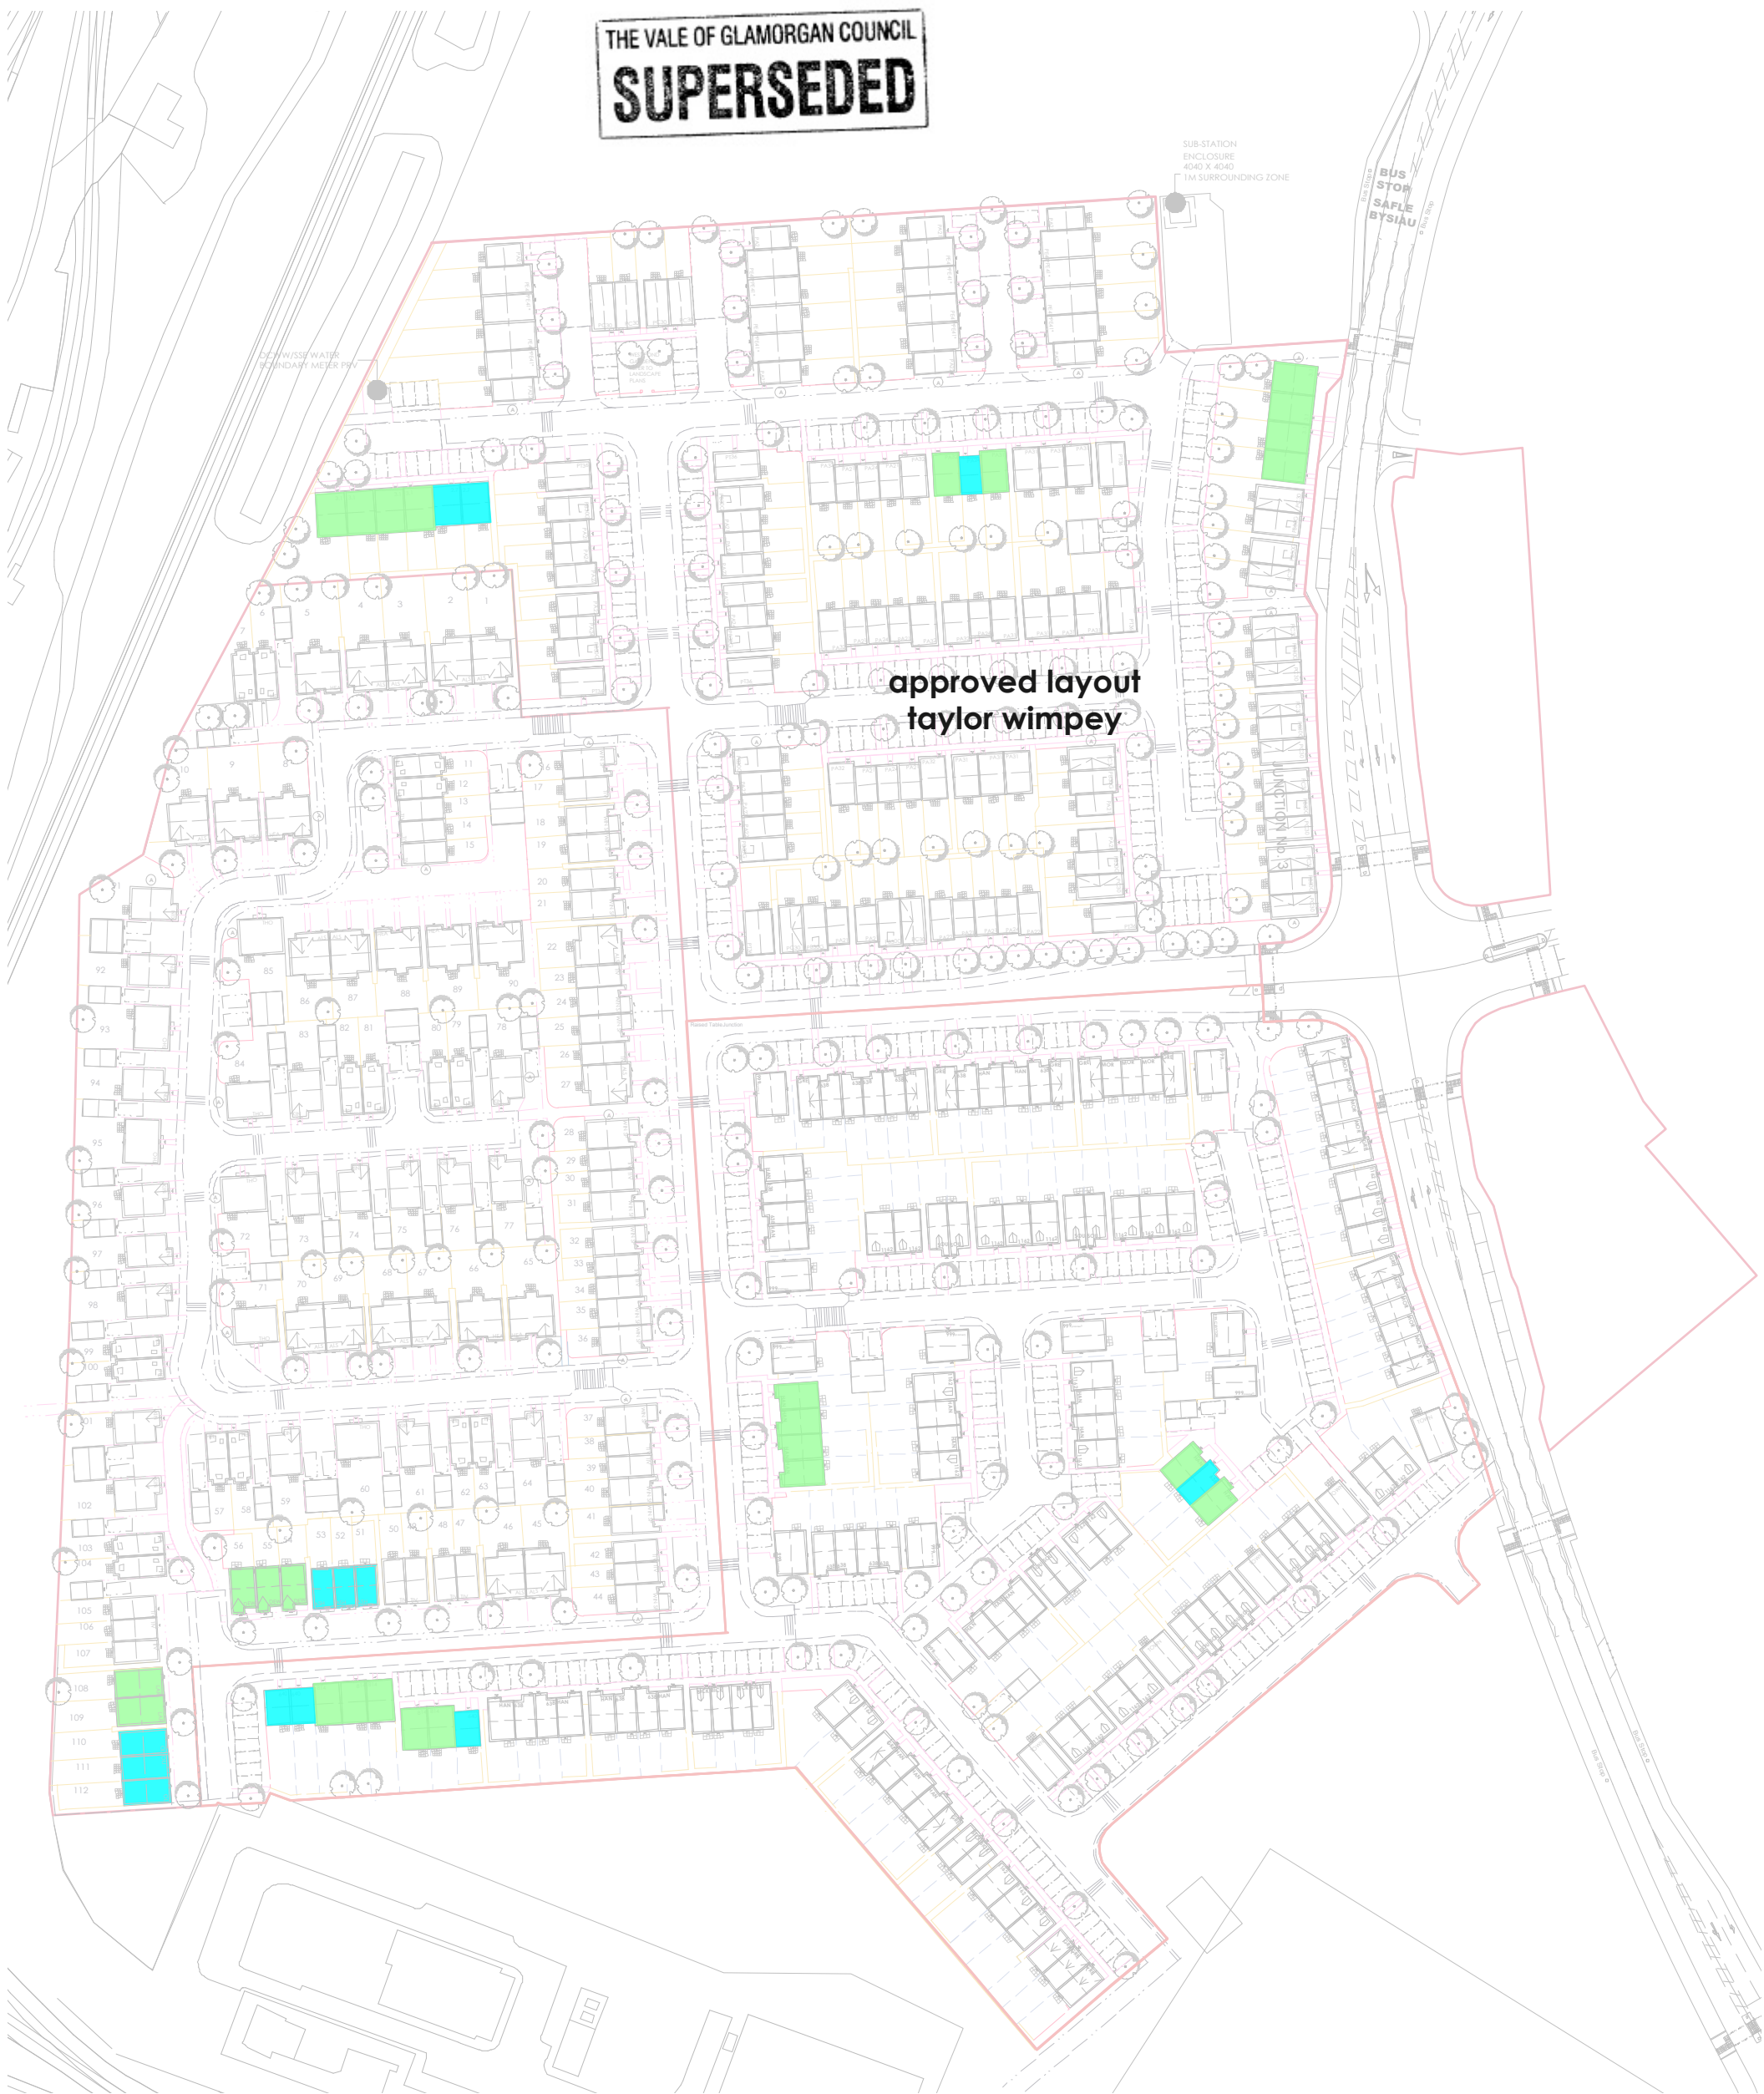

I: BARRATT APPROVAL GIVEN LAYOUT RESUBMIT TO LPA
H: UPDATED IN ACCORDANCE WITH REVISED BARRATT'S LAYOUT.DRAFT ADDED. CR/JL
G: UPDATED IN ACCORDANCE WITH REVISED PERSIMMON LAYOUT.DRAFT REMOVED.
F: UPDATED IN ACCORDANCE WITH REVISED PERSIMMON LAYOUT
E: UPDATED IN ACCORDANCE WITH REVISED PERSIMMON LAYOUT
D: AMENDS FURTHER TO CLIENT COMMENTS
C: AMENDS FURTHER TO CLIENT COMMENTS
B: AMENDS FURTHER TO LPA COMMENTS
A: AMENDS FURTHER TO LPA MEETING
Amendments

27/06/14
20/06/14
16/04/14
14/04/14
26/03/14
16/07/12
12/06/12
16/04/12
17/12/11
Date

Job No/Drawing No	Job Title		
13082/3018/I	West Pond Barry		
Scale	Date	Drawn	Drawing Title
1:1250 @A3	11 2011	DA MR	Affordable Sizes

All Dimensions to be checked on site

pad Design Ltd - The Tobacco Factory - Raleigh Road - Bristol BS3 1TF - Tel. 0117 9530059 - www.pad-design.com

master planning pad urban design