


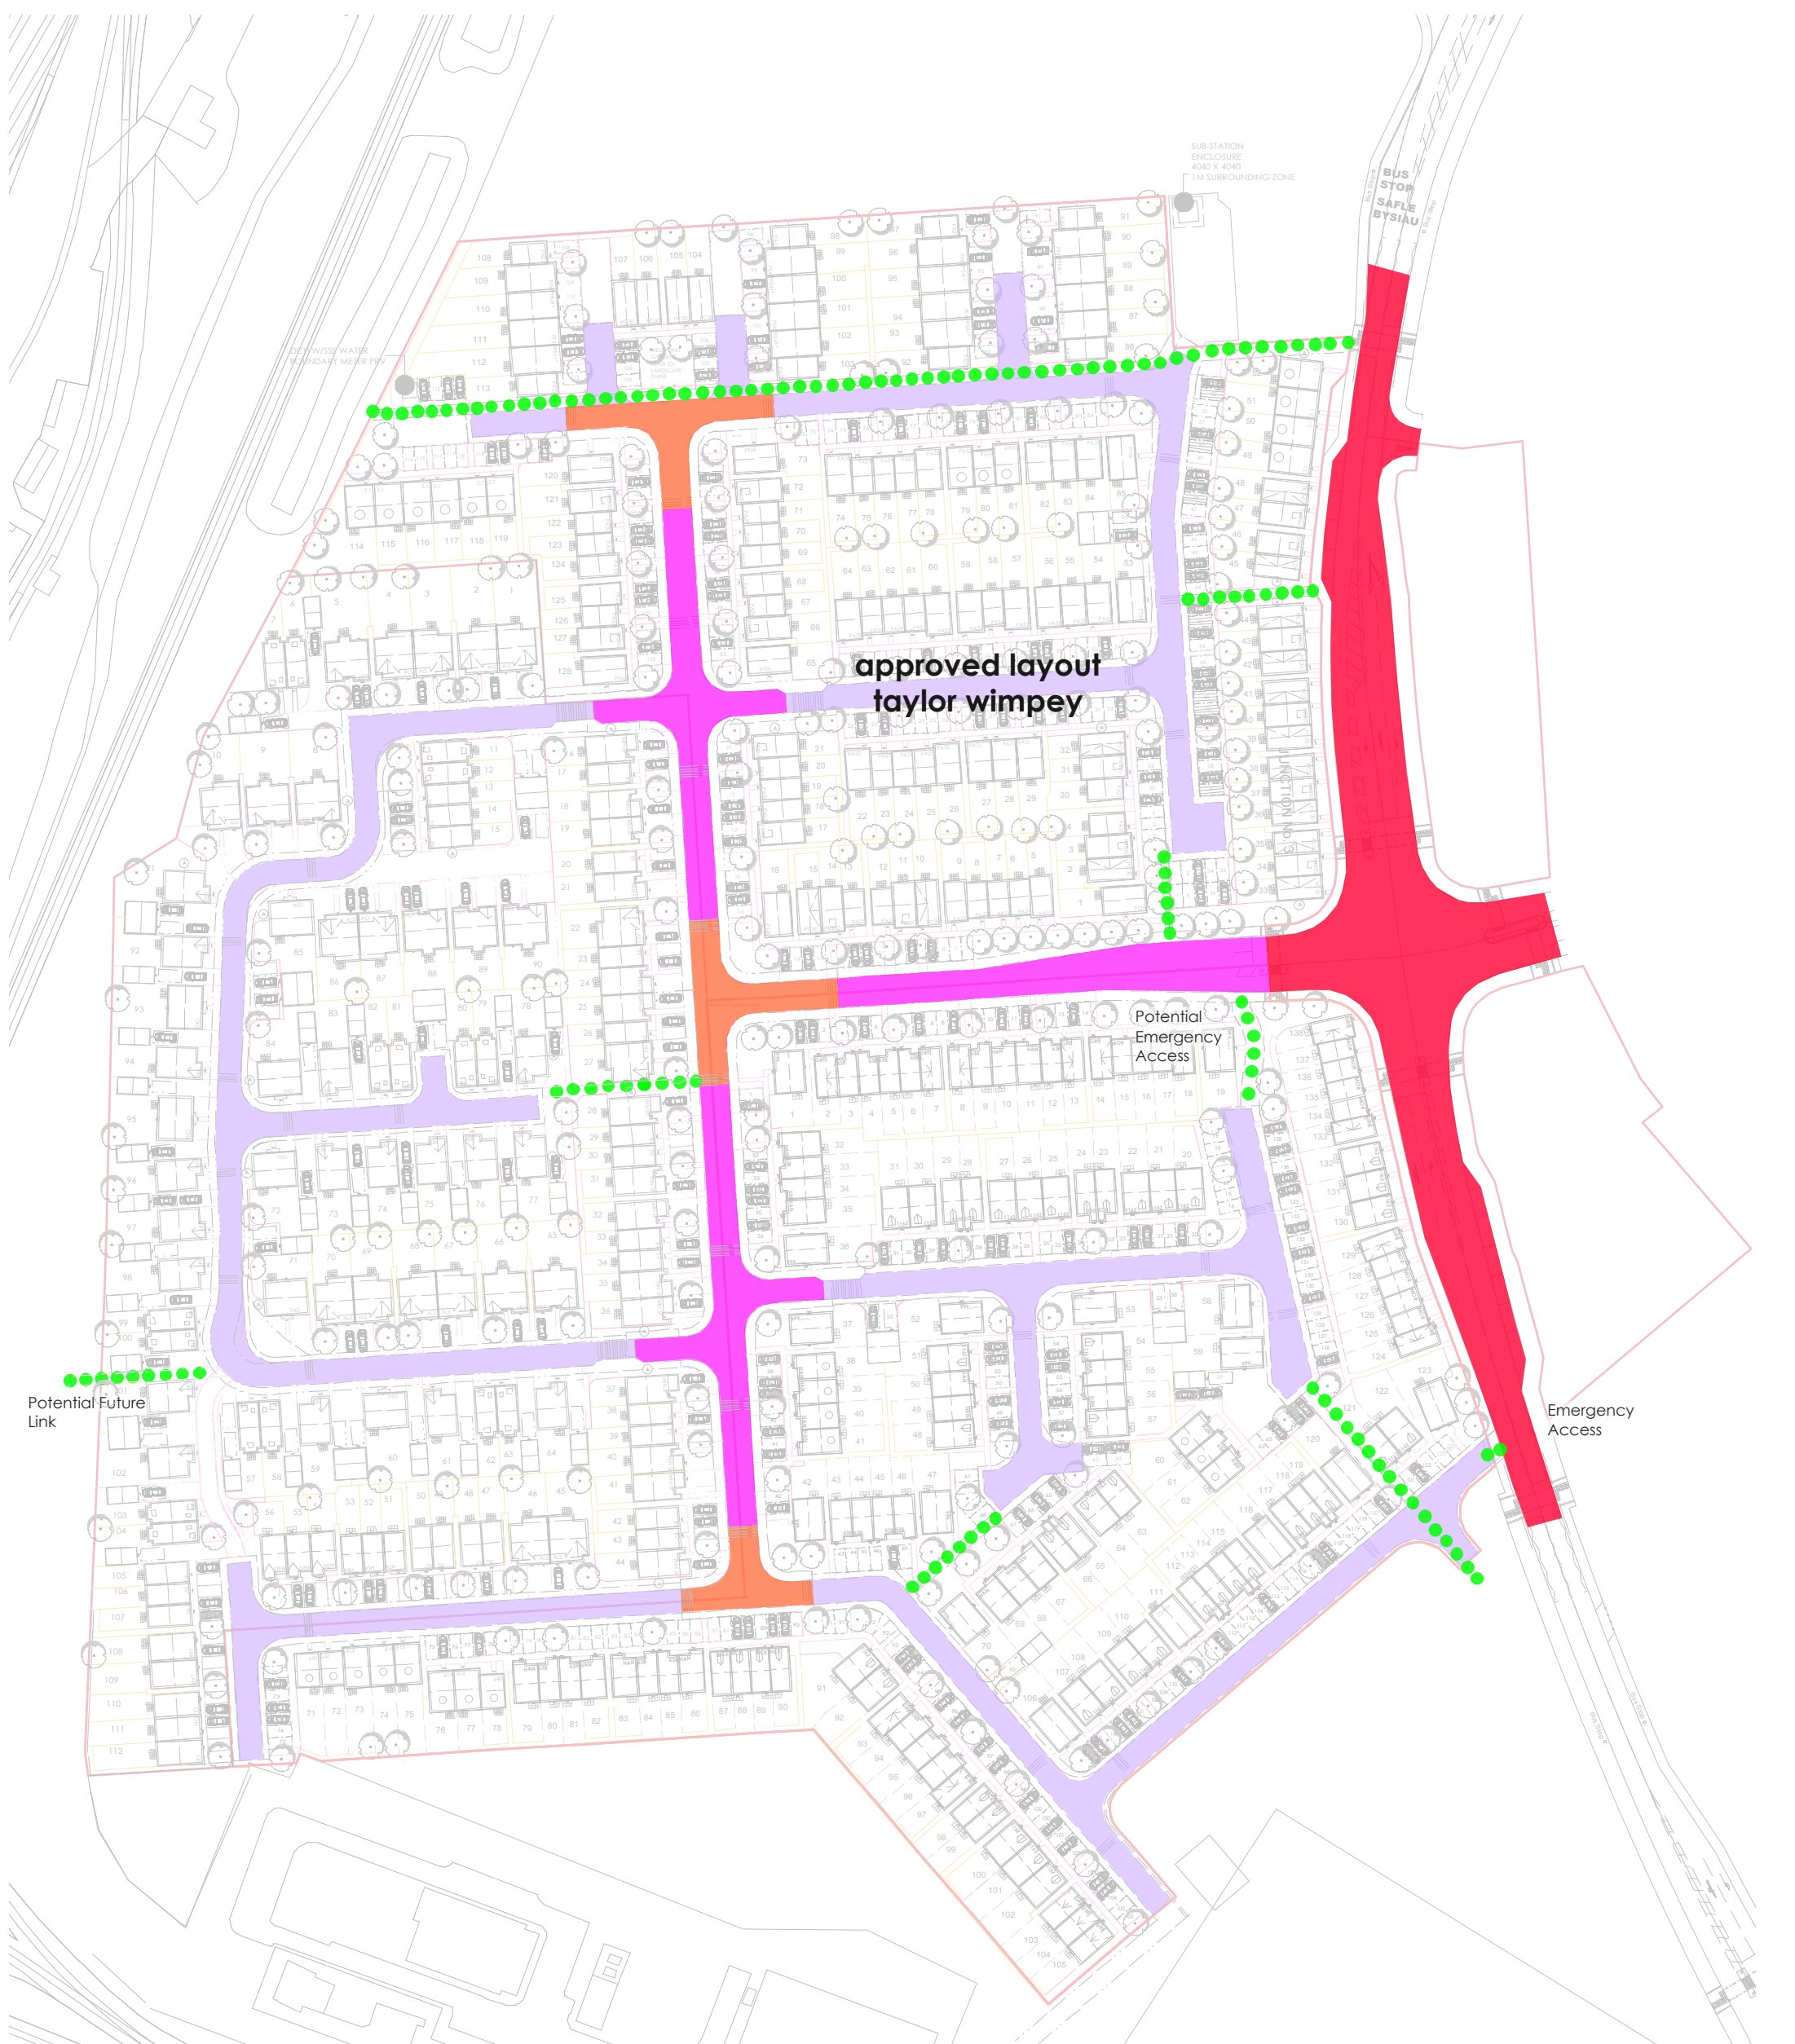

Key

- Primary Highway
- Secondary Highway
- Transition Space
- Tertiary Highway
- Pedestrian Linkage/Route

NORTH

2.5 12.5 25 50m

THE VALE OF
GLAMORGAN COUNCIL

TOWN AND COUNTRY PLANNING ACT 1990

APPROVED

SUBJECT TO COMPLIANCE WITH CONDITIONS (IF ANY)

REV F: BARRATT APPROVAL GIVEN LAYOUT RESUBMIT TO LPA
REV E- UPDATED TO SHOW REVISED BARRATTS LAYOUT. DRAFT ADDED. CR/JL
REV D- UPDATED TO SHOW REVISED PERSIMMON LAYOUT. DRAFT REMOVED
REV C- UPDATED TO SHOW REVISED PERSIMMON LAYOUT
REV B- TO SHOW UPDATED PERSIMMON LAYOUT
REV A- TO SHOW UPDATED TW LAYOUT

Amendments

Job No/Drawing No	Job Title		
13082/3020/F	West Pond Barry		
Scale	Date	Drawn	Drawing Title
1:1250	11	DA	Movement Structure
@A3	2011	MR	

All Dimensions to be checked on site

pad Design Ltd - The Tobacco Factory - Raleigh Road - Bristol BS3 1TF - Tel. 0117 9530059 - www.pad-design.com

27/06/2014
20/06/2014
16/04/2014
14/04/2014
26/03/2014
16/07/2012

Date

master planning

pad

urban design