



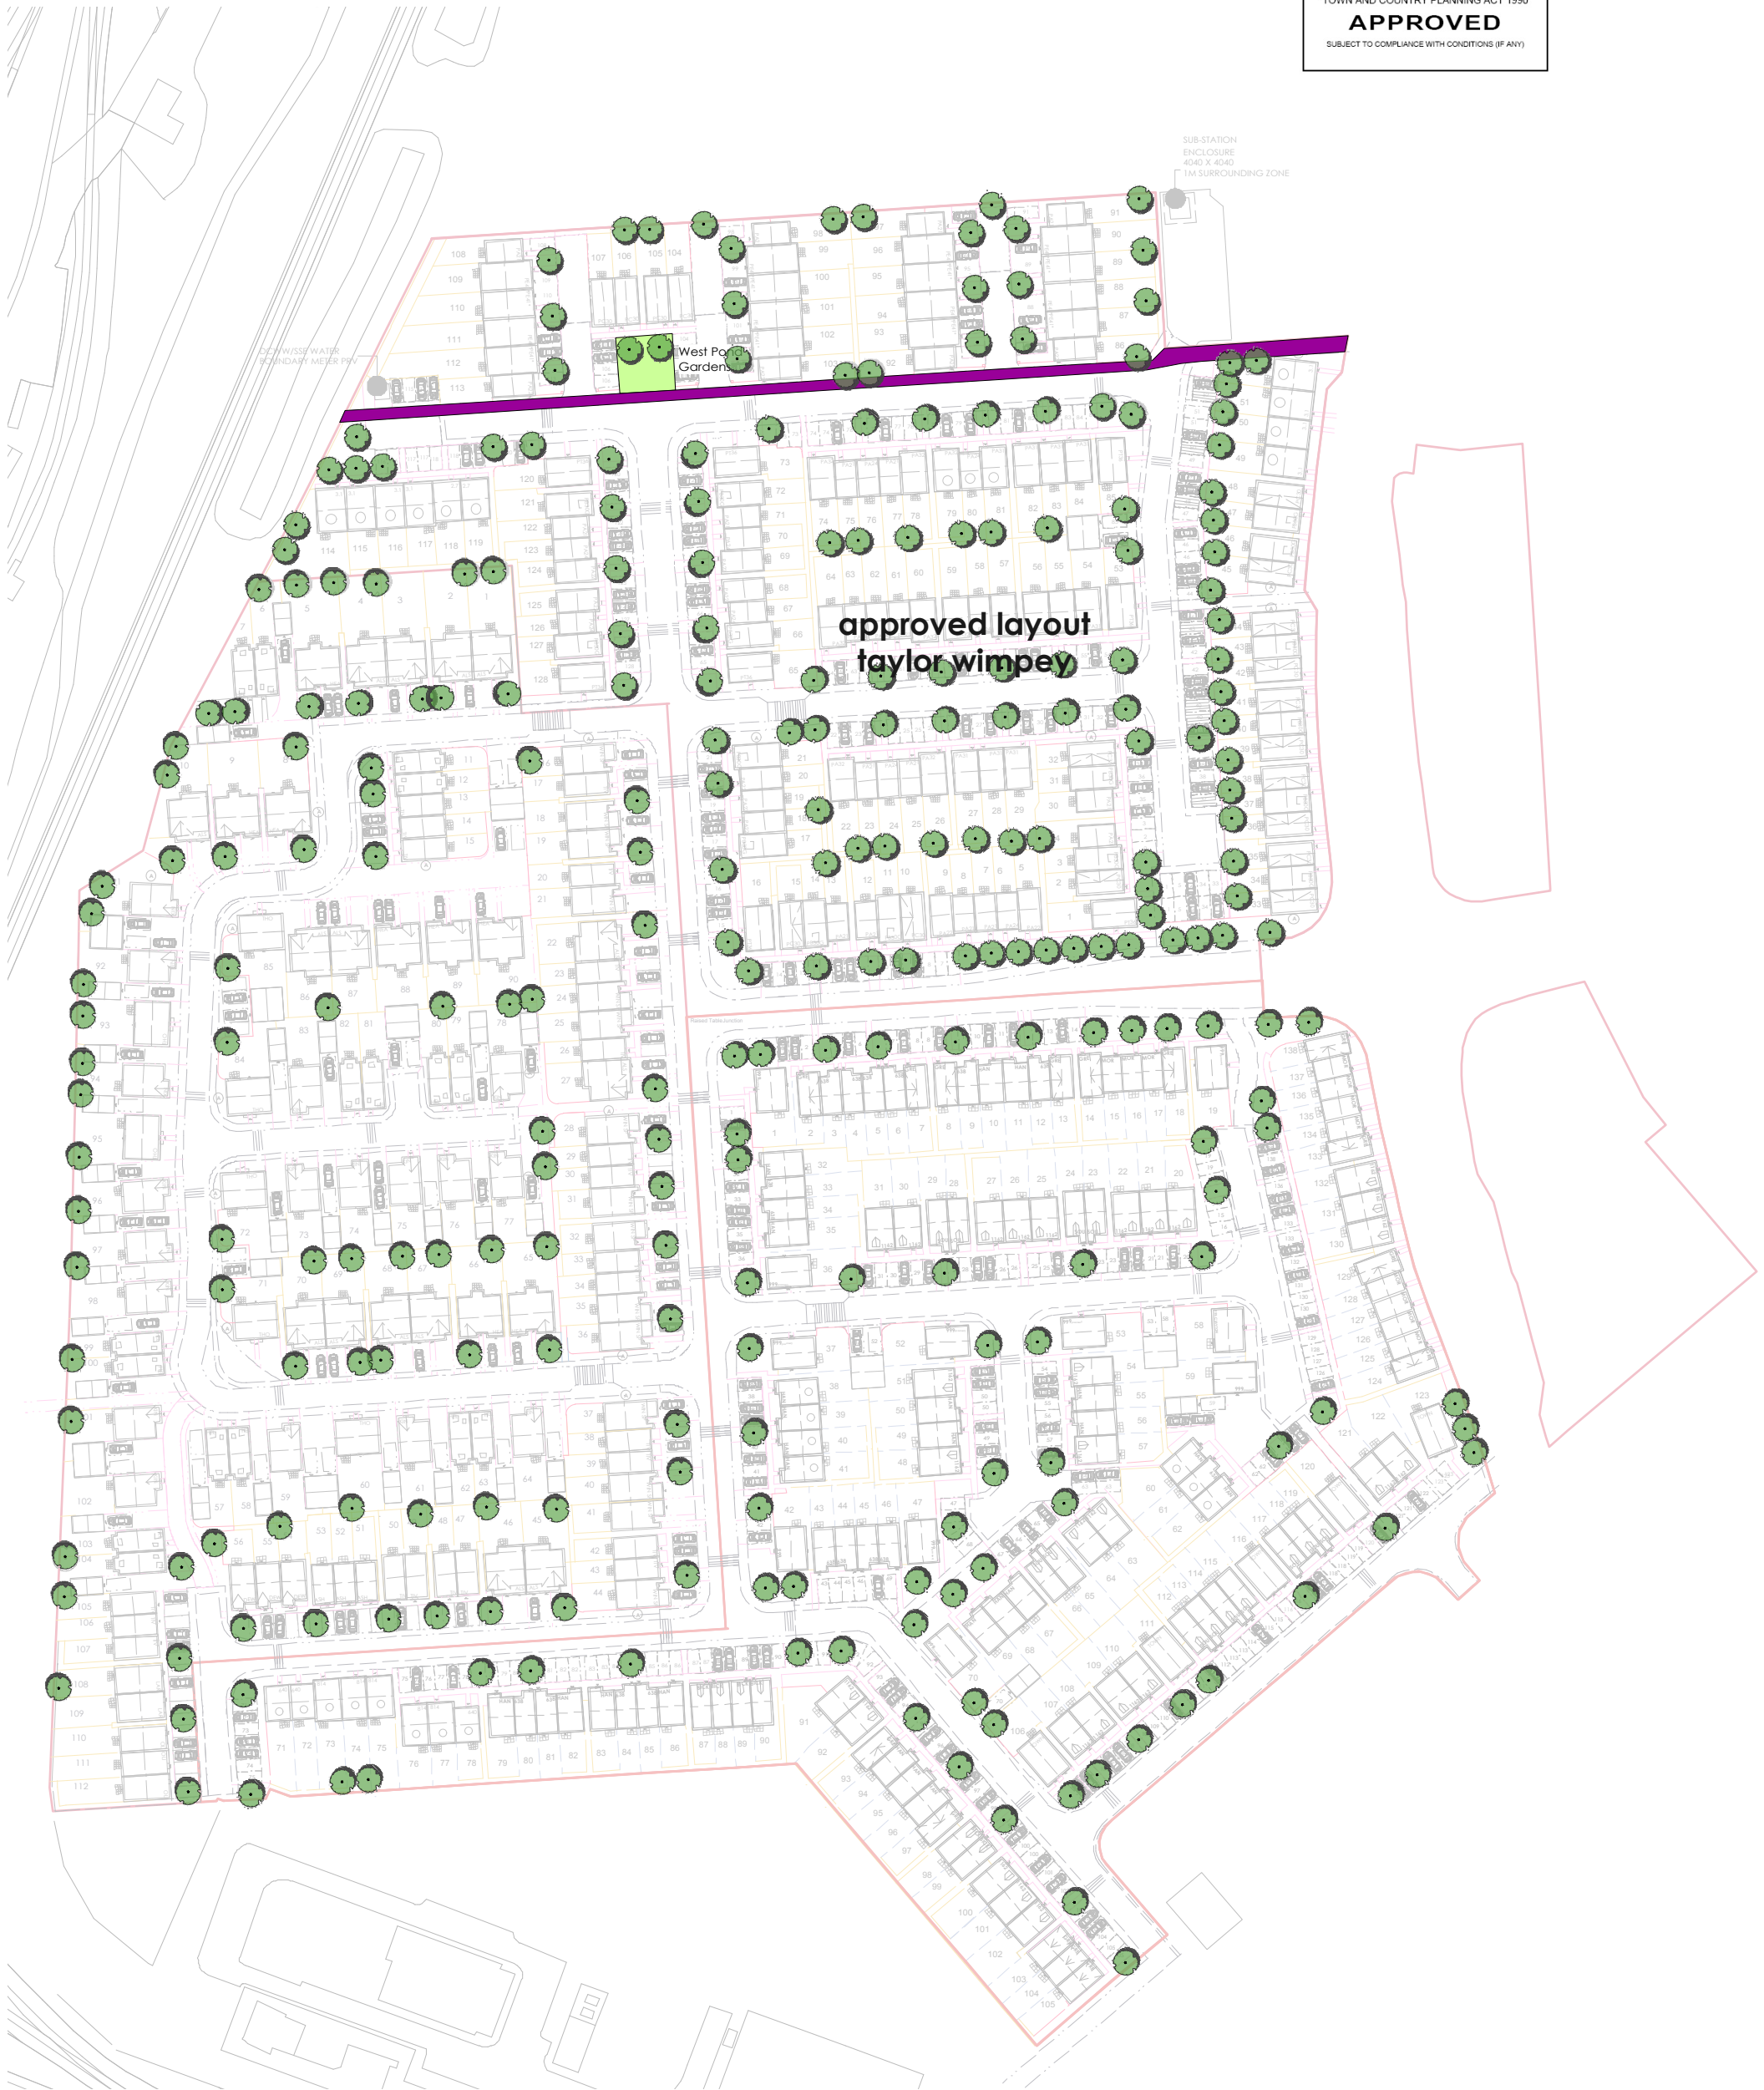

Key

Open Space- West Pond Gardens

Public Realm

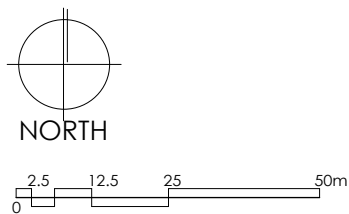

REV F: BARRATT APPROVAL GIVEN LAYOUT RESUBMIT TO LPA
REV E- UPDATED TO SHOW REVISED BARRATTS LAYOUT. DRAFT ADDED. CR/JL
REV D- UPDATED TO SHOW REVISED PERSIMMON LAYOUT. DRAFT REMOVED.
REV C- UPDATED TO SHOW REVISED PERSIMMON LAYOUT
REV B- TO SHOW UPDATED PERSIMMON LAYOUT
REV A- TO SHOW UPDATED TW LAYOUT

Amendments

Job No/Drawing No			Job Title	
13082/3021/F			West Pond Barry	
Scale	Date	Drawn	Drawing Title	
1:1250	11	DA	Open Space Structure	
@A3	2011	MR		

All Dimensions to be checked on site

pad Design Ltd - The Tobacco Factory - Raleigh Road - Bristol BS3 1TF - Tel. 0117 9530059 - www.pad-design.com

27/06/2014
20/06/2014
16/04/2014
14/04/2014
26/03/2014
16/07/2012

Date

