
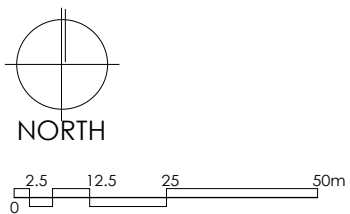


THE VALE OF GLAMORGAN COUNCIL
SUPERSEDED

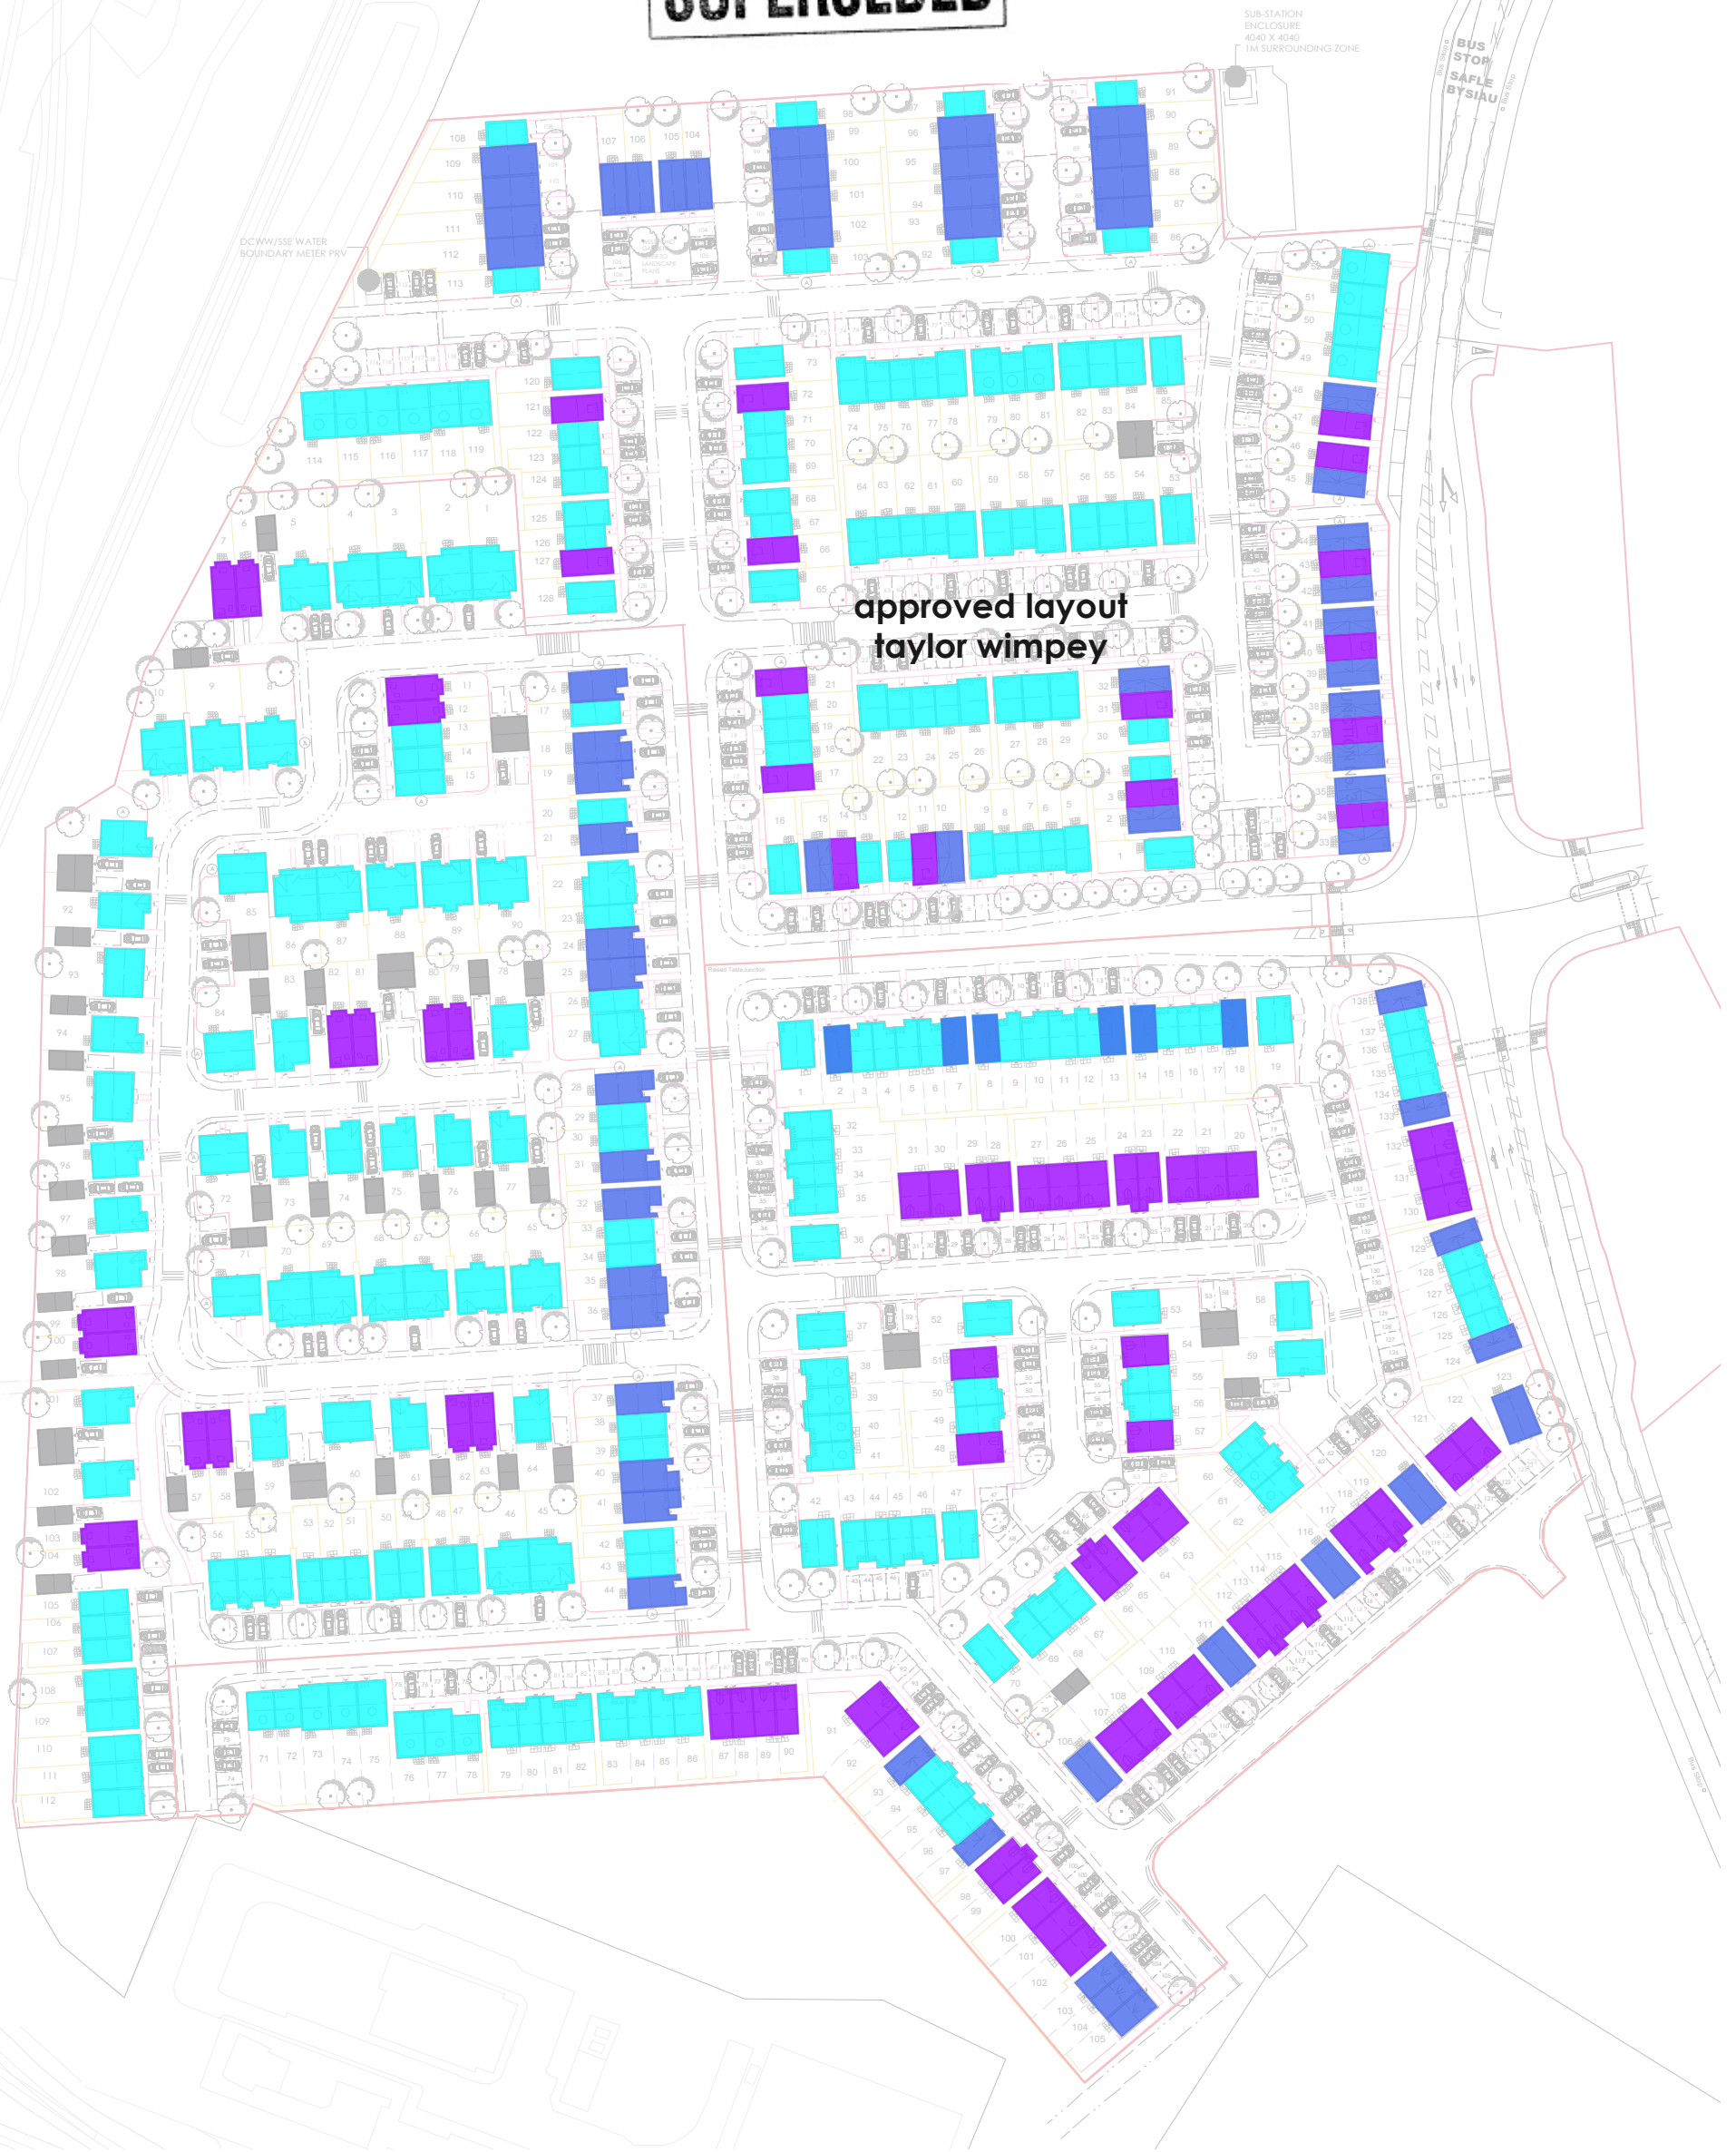

REV H- BARRATT APPROVAL GIVEN LAYOUT RESUBMIT TO LPA
REV G- UPDATED IN ACCORDANCE WITH BARRATTS REPLAN. DRAFT ADDED.CR/JL
REV F- UPDATED IN ACCORDANCE WITH REVISED PERSIMMON LAYOUT. DRAFT REMOVED
REV E- UPDATED IN ACCORDANCE WITH REVISED PERSIMMON & BARRATT LAYOUT
REV D- UPDATED IN ACCORDANCE WITH REVISED PERSIMMON LAYOUT
REV C- TO LPA COMMENTS
REV B- TO SHOW REVISED TW LAYOUT
REV A- TO SHOW REVISED 2.5 ST COLOUR

27/06/2014
20/06/2014
16/04/2014
14/04/2014
26/03/2014
03/12/2012
16/07/2012
21/06/2012
Date

Amendments

Job No/Drawing No	Job Title		
13082/3022/H	West Pond Barry		
Scale	Date	Drawn	Drawing Title
1:1250	11	DA	Storey Heights
@A3	2011	MR	

All Dimensions to be checked on site

pad Design Ltd - The Tobacco Factory - Raleigh Road - Bristol BS3 1TF - Tel. 0117 9530059 - www.pad-design.com

