

**THE VALE OF
 GLAMORGAN COUNCIL**
 TOWN AND COUNTRY PLANNING ACT 1990
REFUSED




Ordnance Survey © Crown Copyright 2014. All rights reserved.
 Licence number 100022432. Plotted Scale 1:250

Land at rear of Primrose Cottage, Penllyn, Vale of Glamorgan
 Anderson & Associates
 © Hawifraint y Goron 2014. Cedwir pob hawl. Rhif trwydded 100020449.

PENLLYN PUBLIC FOOTPATHS

THE VALE OF
GLAMORGAN COUNCIL
TOWN AND COUNTRY PLANNING ACT 1990
REFUSED

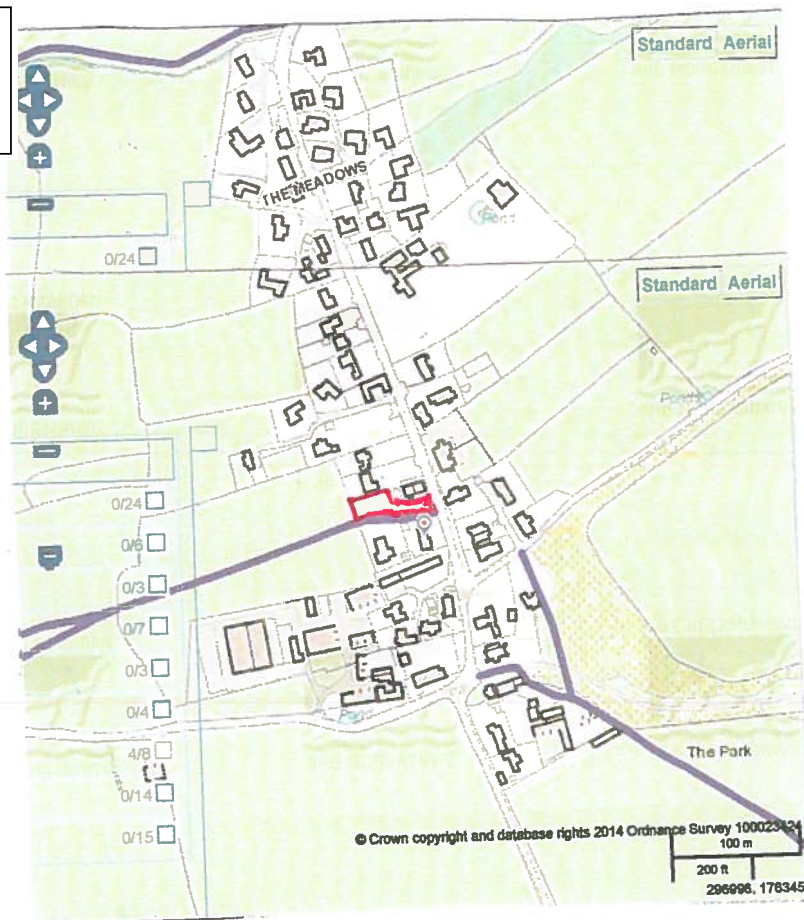


REFERRED SITE EDGED REP.

14 00840 FUL

RECEIVED

02 MAY 2014

ENVIRONMENTAL
AND ECONOMIC
REGENERATION

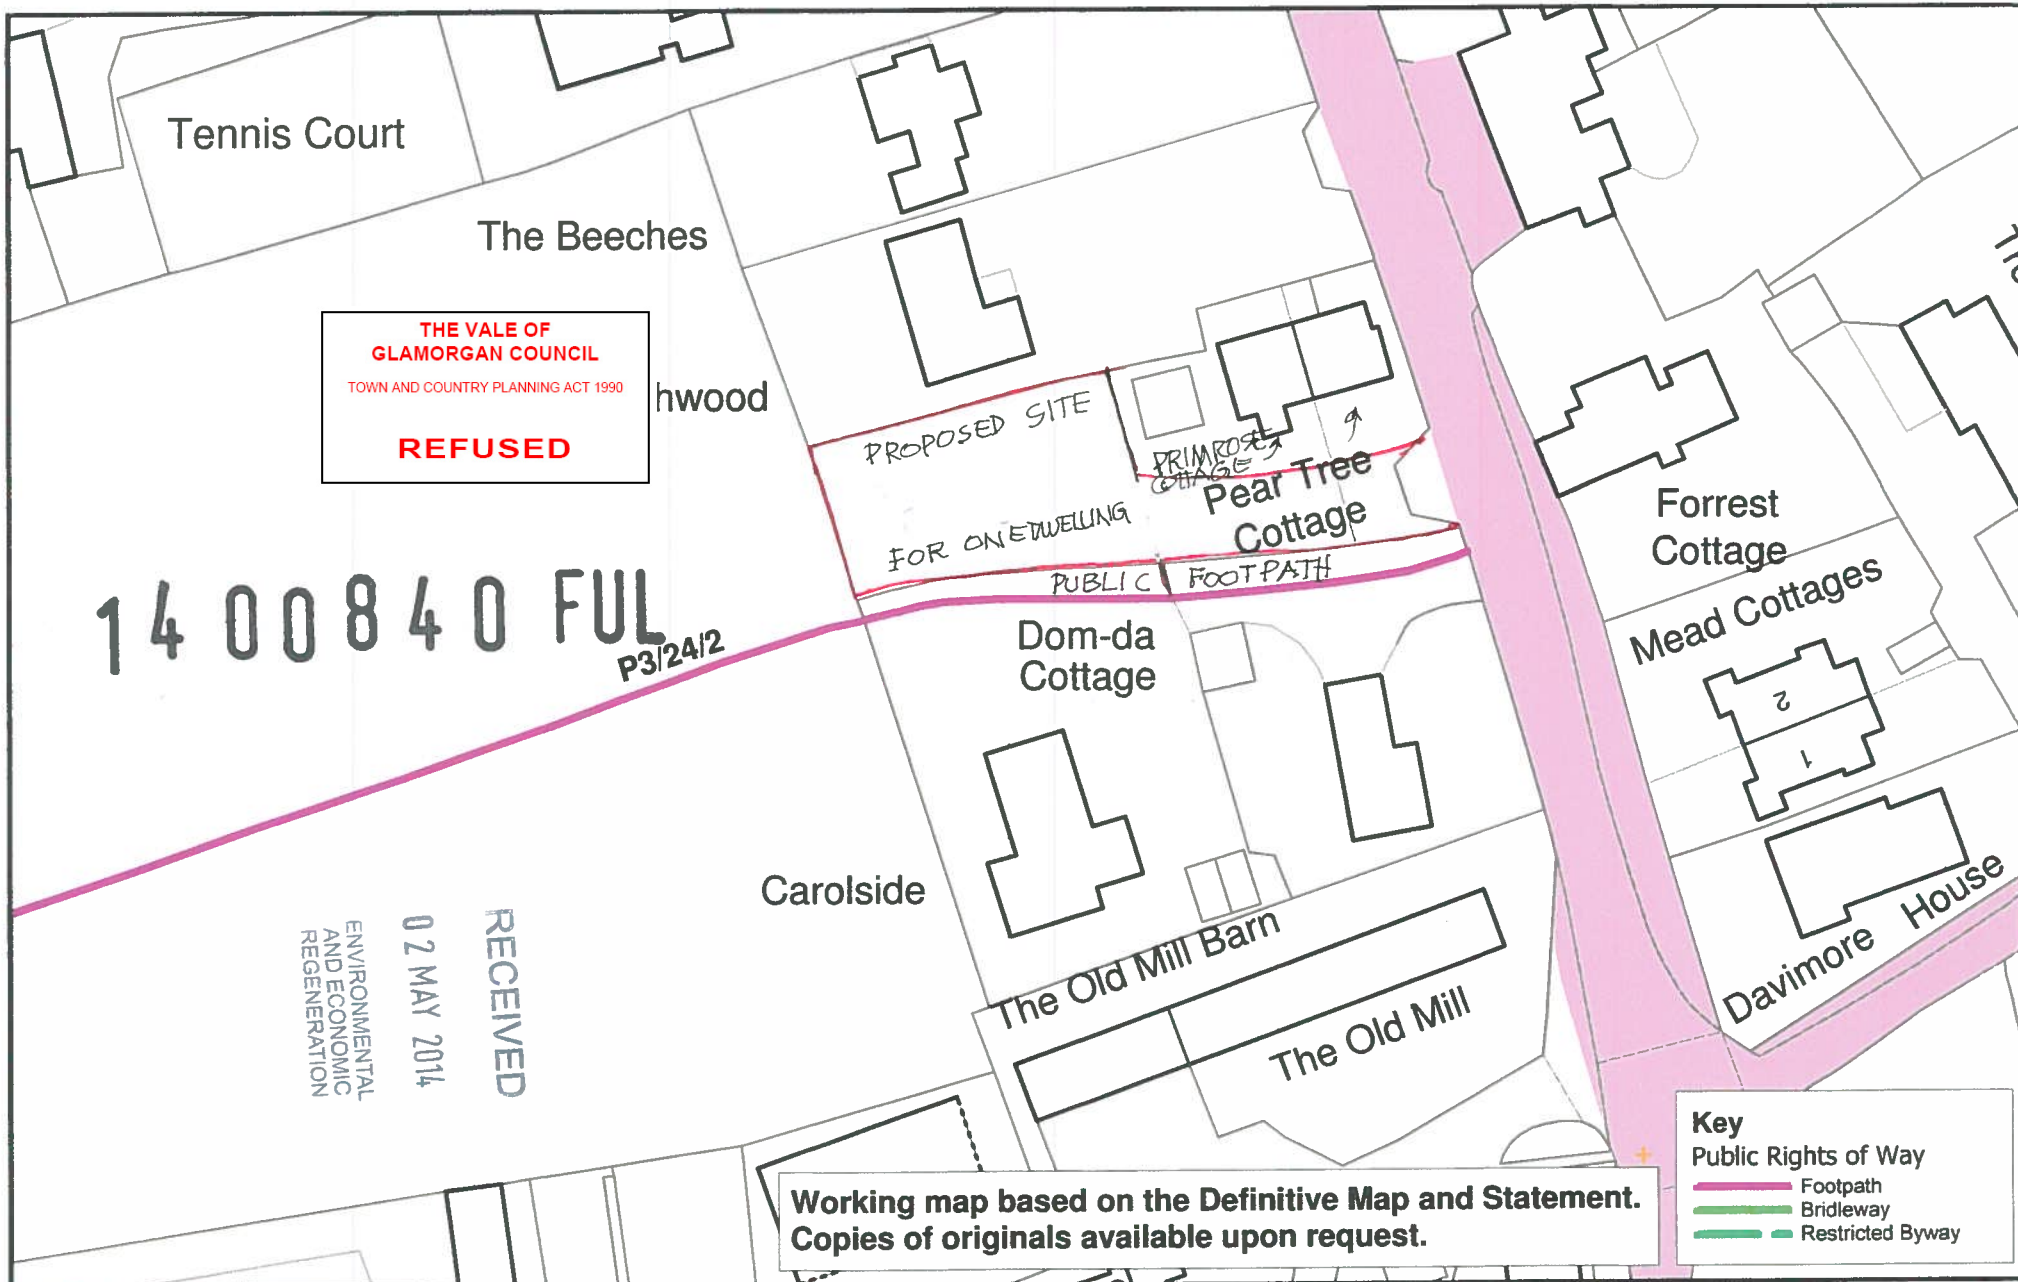

Penllyn 24



Scale: 1:1000

Date: 28/04/2014

Printed By: atovey

© Hawlfraint y Goron. Cedwir pob hawl. Cyngor Bro Morgannwg rhif treyddid 100023424 2014.

© Crown copyright. All rights reserved. The Vale of Glamorgan Council Licence No.100023424 2014.