


**VALE OF GLAMORGAN COUNCIL  
WITHDRAWN**

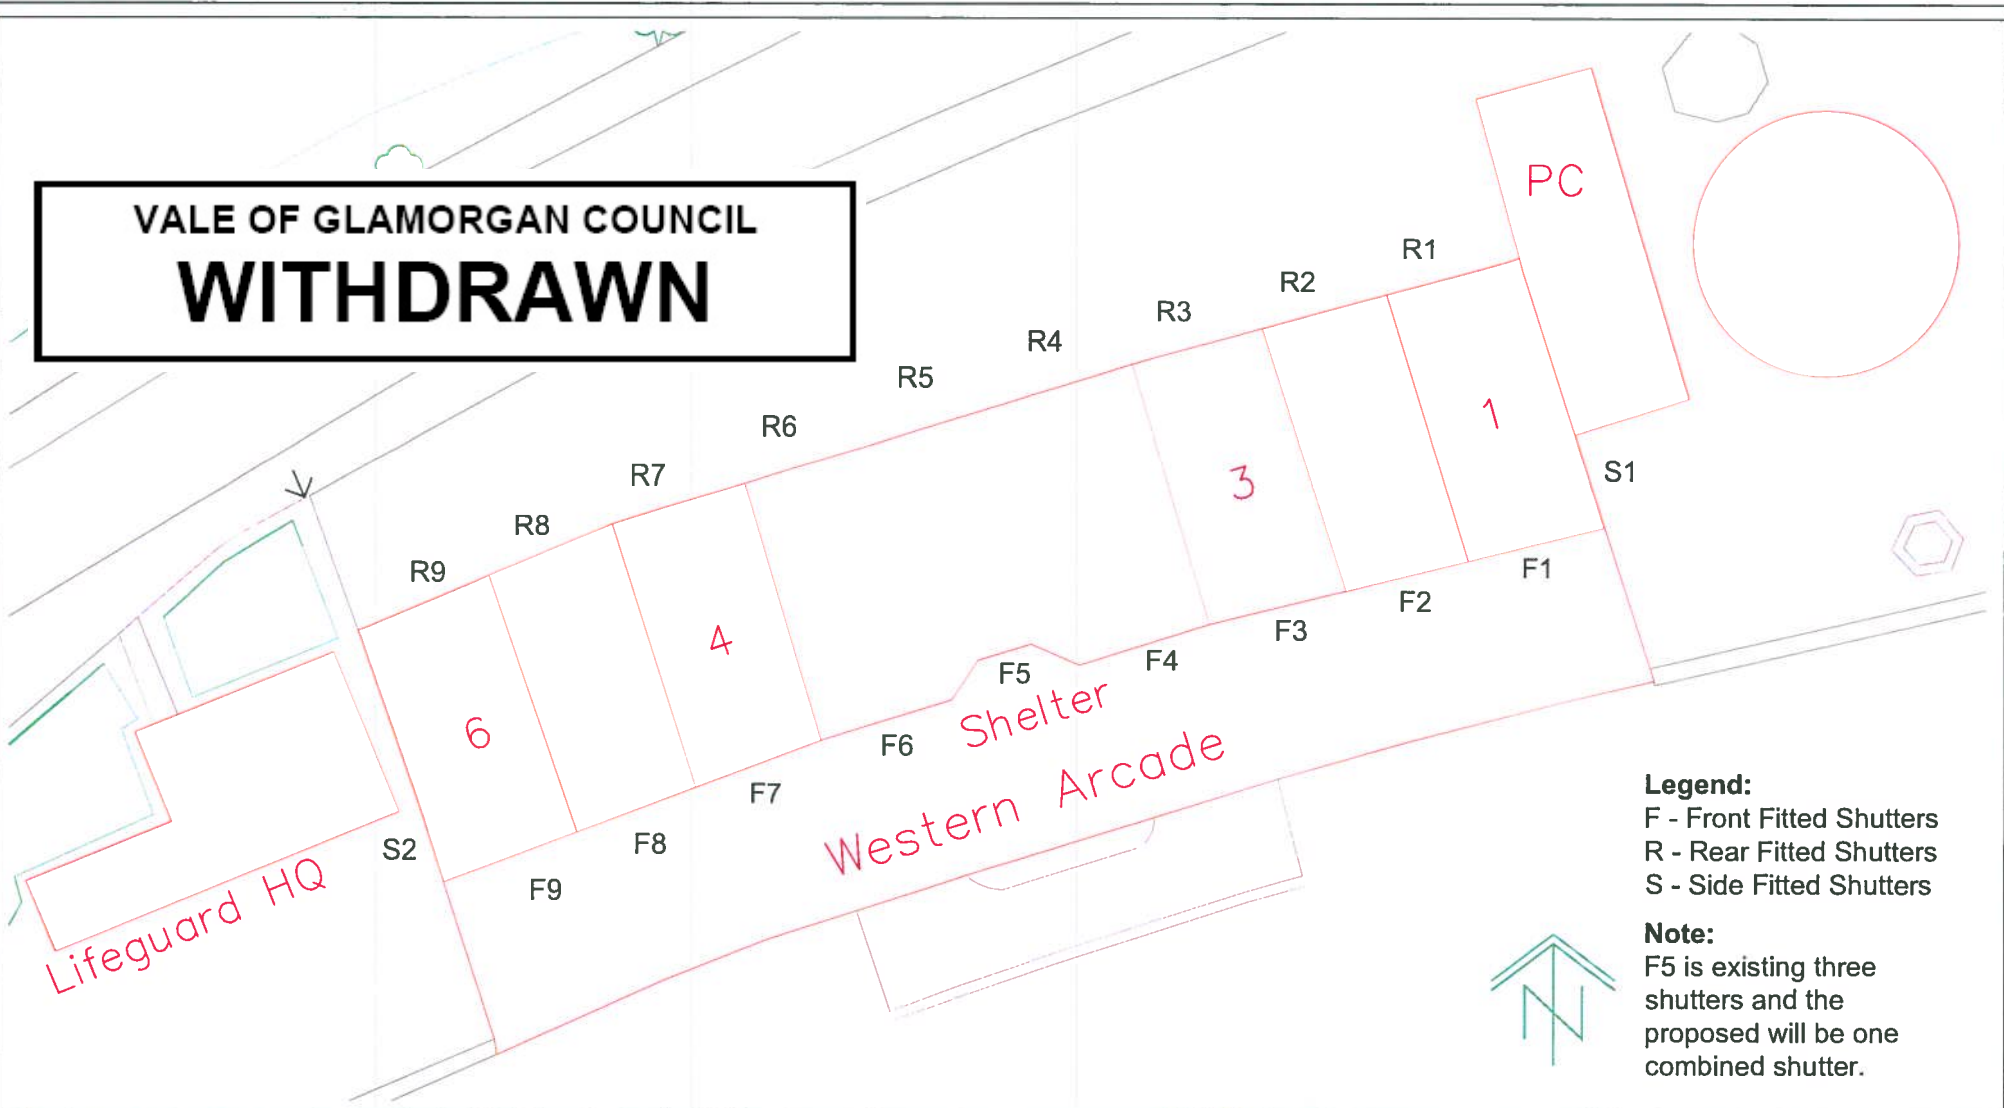

**Legend:**  
 F - Front Fitted Shutters  
 R - Rear Fitted Shutters  
 S - Side Fitted Shutters

**Note:**  
 F5 is existing three shutters and the proposed will be one combined shutter.

amendments (n.b. :- all amendments to be signed)  
 newidodau (d.s. :- rhaid llafnodi pob newid)

1400846LBC



**THE VALE OF GLAMORGAN BRO MORGANNWG**

property name enw'r eiddo <b>Western Shelter Barry Island CF62 5TQ</b>	drawing dyluniad <b>Proposed Plan</b>	checked gwirfeydd NAME	job number rhif y gweith EST 0130	amendments newidodau
		drawn llunioyd SK	drawing number rhif y llinod AL (00) 02	
		scale graddfa NTS	do not scale this drawing peidiwch â graddio'r llinod hwn	
		date dyddiad FEB '14	path llwybr path	

PROPERTY SECTION  
 Civic Offices, Barry, Vale of Glamorgan, CF63 4RU  
 Telephone (01446) 700111

YR ADRAN EIDDO  
 Swyddfeydd Dinesig, Y Barri, Bro Morgannwg, CF63 4RU  
 Ffon (01446) 700111

