




THE VALE OF
GLAMORGAN COUNCIL
TOWN AND COUNTRY PLANNING ACT 1990
APPROVED
SUBJECT TO COMPLIANCE WITH CONDITIONS (IF ANY)

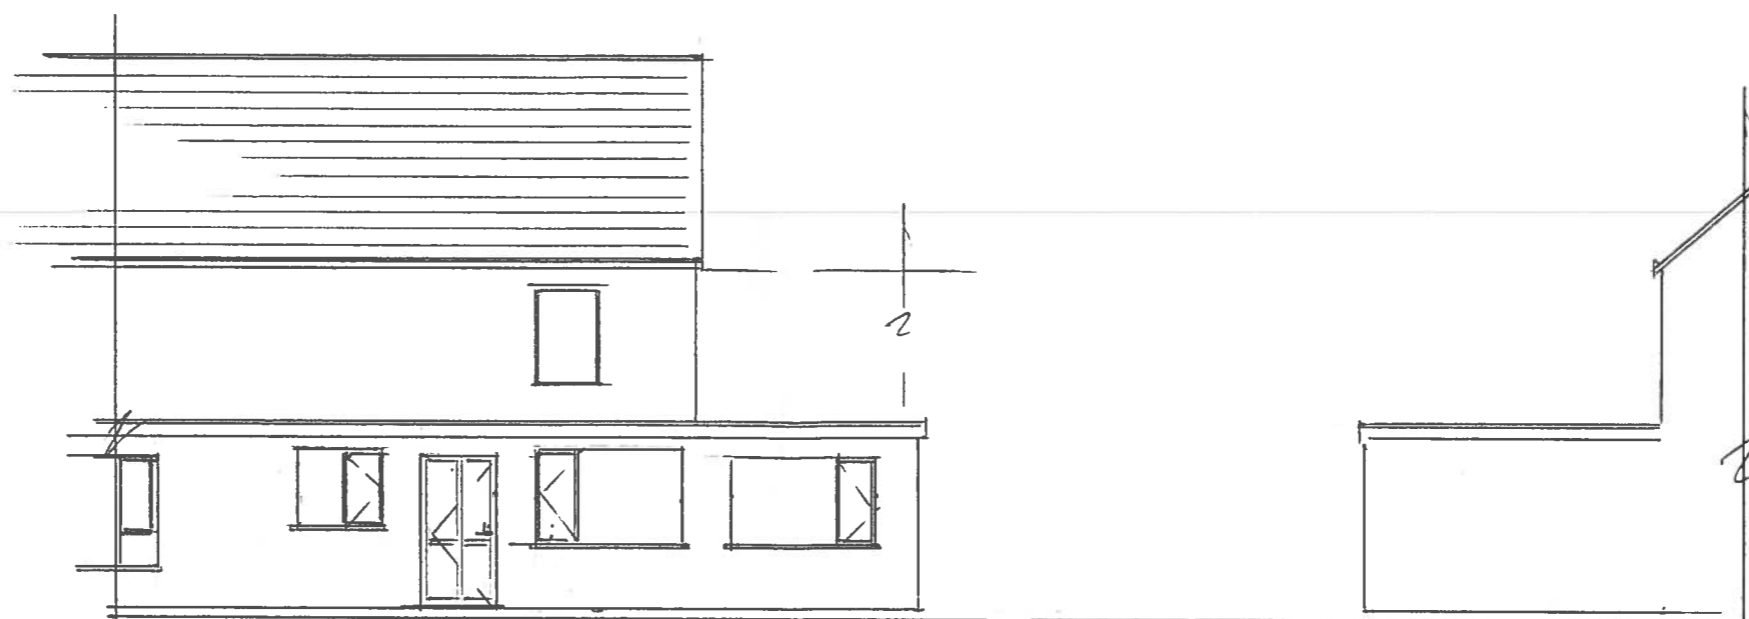

EXISTING VIEWS

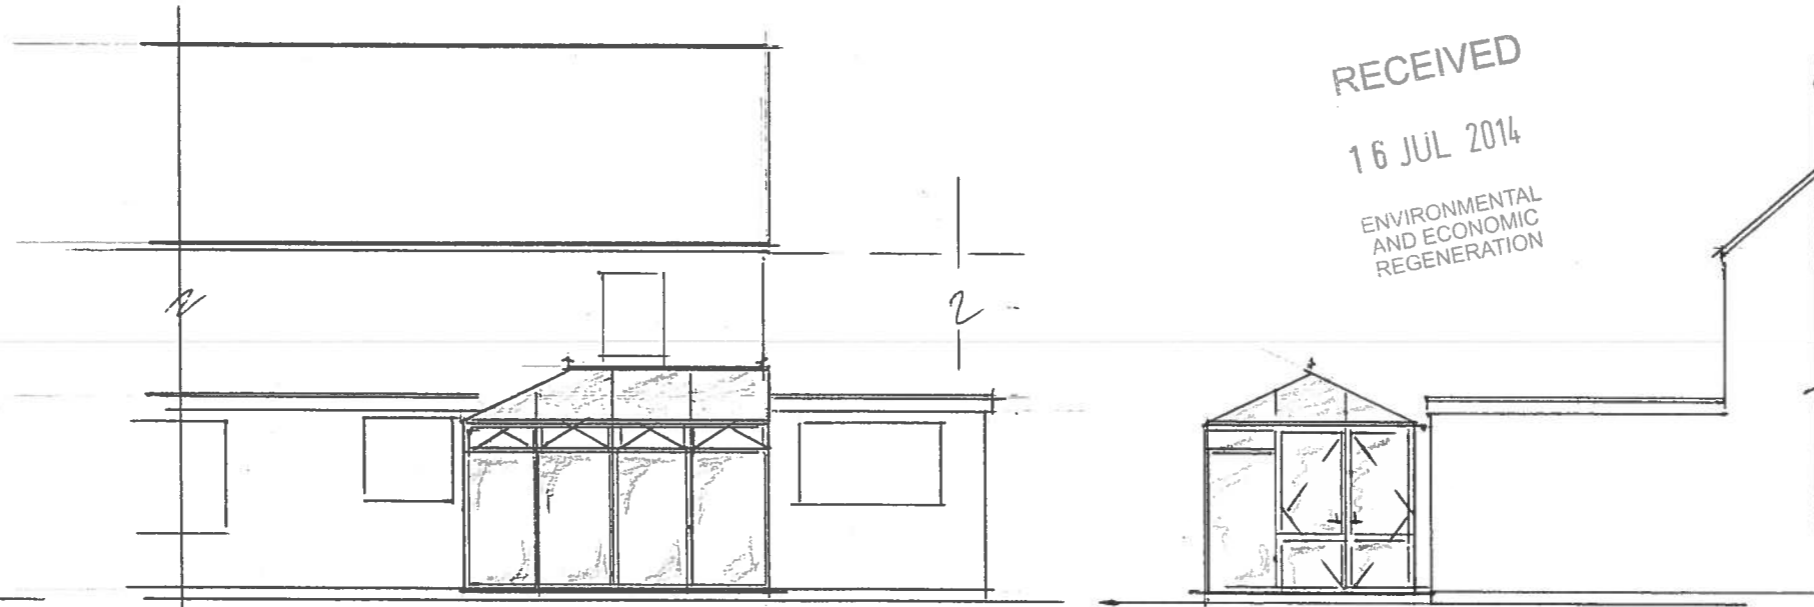

PROPOSED VIEWS

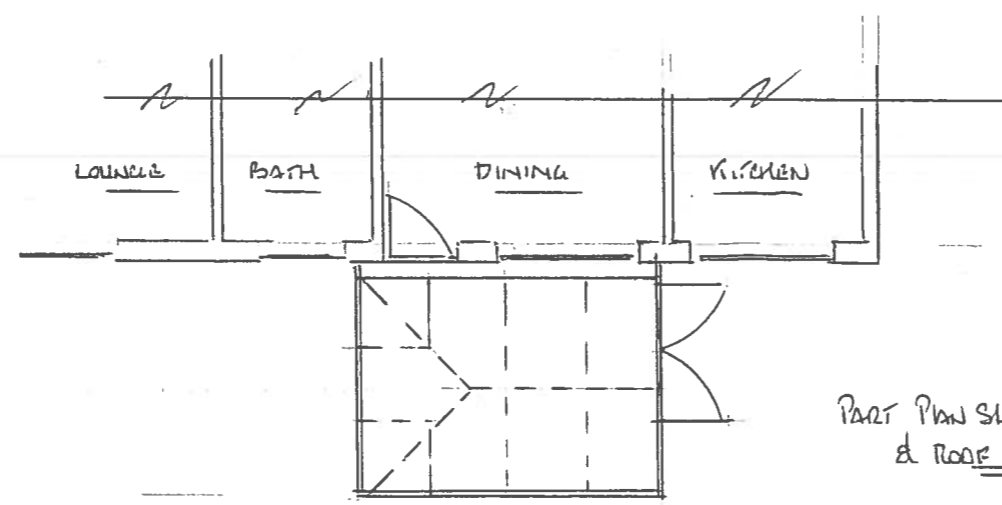

PART PLAN SHOWING CONSERVATORY
& ROOF LAYOUT

NOTES
CONSERVATORY IN ROSEWOODS UP
ROOF IN ACTIV BLUE GLASS
SILL ON A RENDERED PLINTH

Date	Revisions

© copyright

DUNRAVEN 

1400852 FUL

St. Davids House,
Heol Mostyn,
Village Farm Ind. Est.,
Pyle,
Bridgend CF33 6BJ

Tel: 01656 743572/745035
Fax: 01656 745918

RECEIVED
16 JUL 2014
ENVIRONMENTAL
AND ECONOMIC
REGENERATION

Client
MR TANNER

Job Title CONSERVATORY:-
LITTLE BRYNMILL FARM
LITTLE BRYNMILL LANE
BARRY

Drawing Title
EXISTING & PROPOSED VIEWS
PART PLAN

Scale 1:100

Date 14/07/2014 Drawn by P.J.

Drg No. 1T Rev.