


THE VALE OF
GLAMORGAN COUNCIL

TOWN AND COUNTRY PLANNING ACT 1990

APPROVED


SUBJECT TO COMPLIANCE WITH CONDITIONS (IF ANY)


PROPOSED GARAGE

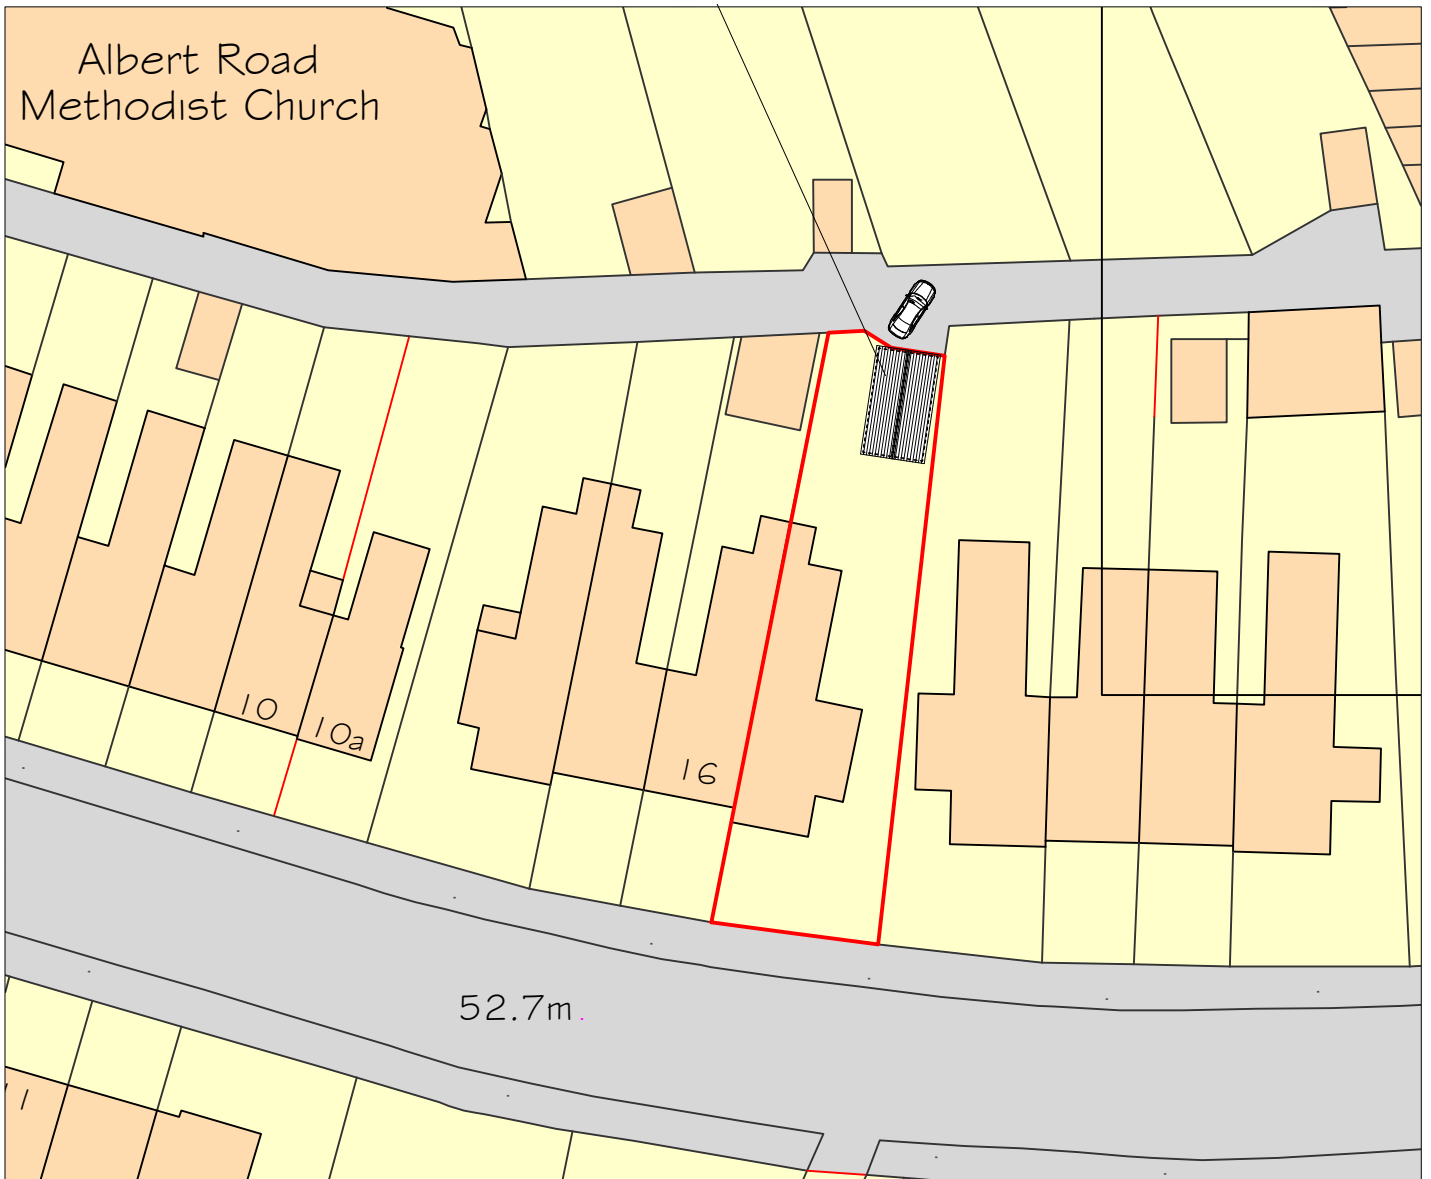

PROPOSED BLOCK PLAN
SCALE 1/500

0m 5m 10m 15m 20m

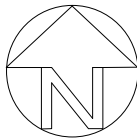
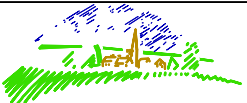
<small>THIS DRAWING IS COPYRIGHT. DO NOT SCALE THIS DRAWING (EXCEPT FOR PLANNING PURPOSES)</small> <small>KEN MORGAN DESIGN & BUILDING MANAGEMENT LTD TO BE NOTIFIED OF ANY DISCREPANCIES IN FIGURED DIMENSIONS.</small> <small>CHECK ALL DISPLACEMENTS IN RELATION TO SITE MEASUREMENTS</small> KEN MORGAN DESIGN & BUILDING MANAGEMENT LTD. <small>THE STUDIO, LITTLE GREENWAY, CENNIER RESID, WARDEN 1, SA42 8PA Tel: 01463 440073 Fax: 01463 462000 www.kenmorganarchitects.co.uk</small>	Rev	Date	Drawn	Description	Job title	 KEN MORGAN DESIGN & BUILDING MANAGEMENT LTD.	
	A	Jul '14	S.L.	Planning Drawings.	Clive Place, Penarth.		
						Drawing title	Proposed Block Plan
					Job no.	14023H	
					Page Size	A4	
					Scale	1/500	
					Date	Jun '14	
					Drawn	S.L.	
					Checked		
					Drawing no.	102	
					Revision	Suffix	
					A		