


THE VALE OF
GLAMORGAN COUNCIL
TOWN AND COUNTRY PLANNING ACT 1990
APPROVED
SUBJECT TO COMPLIANCE WITH CONDITIONS (IF ANY)

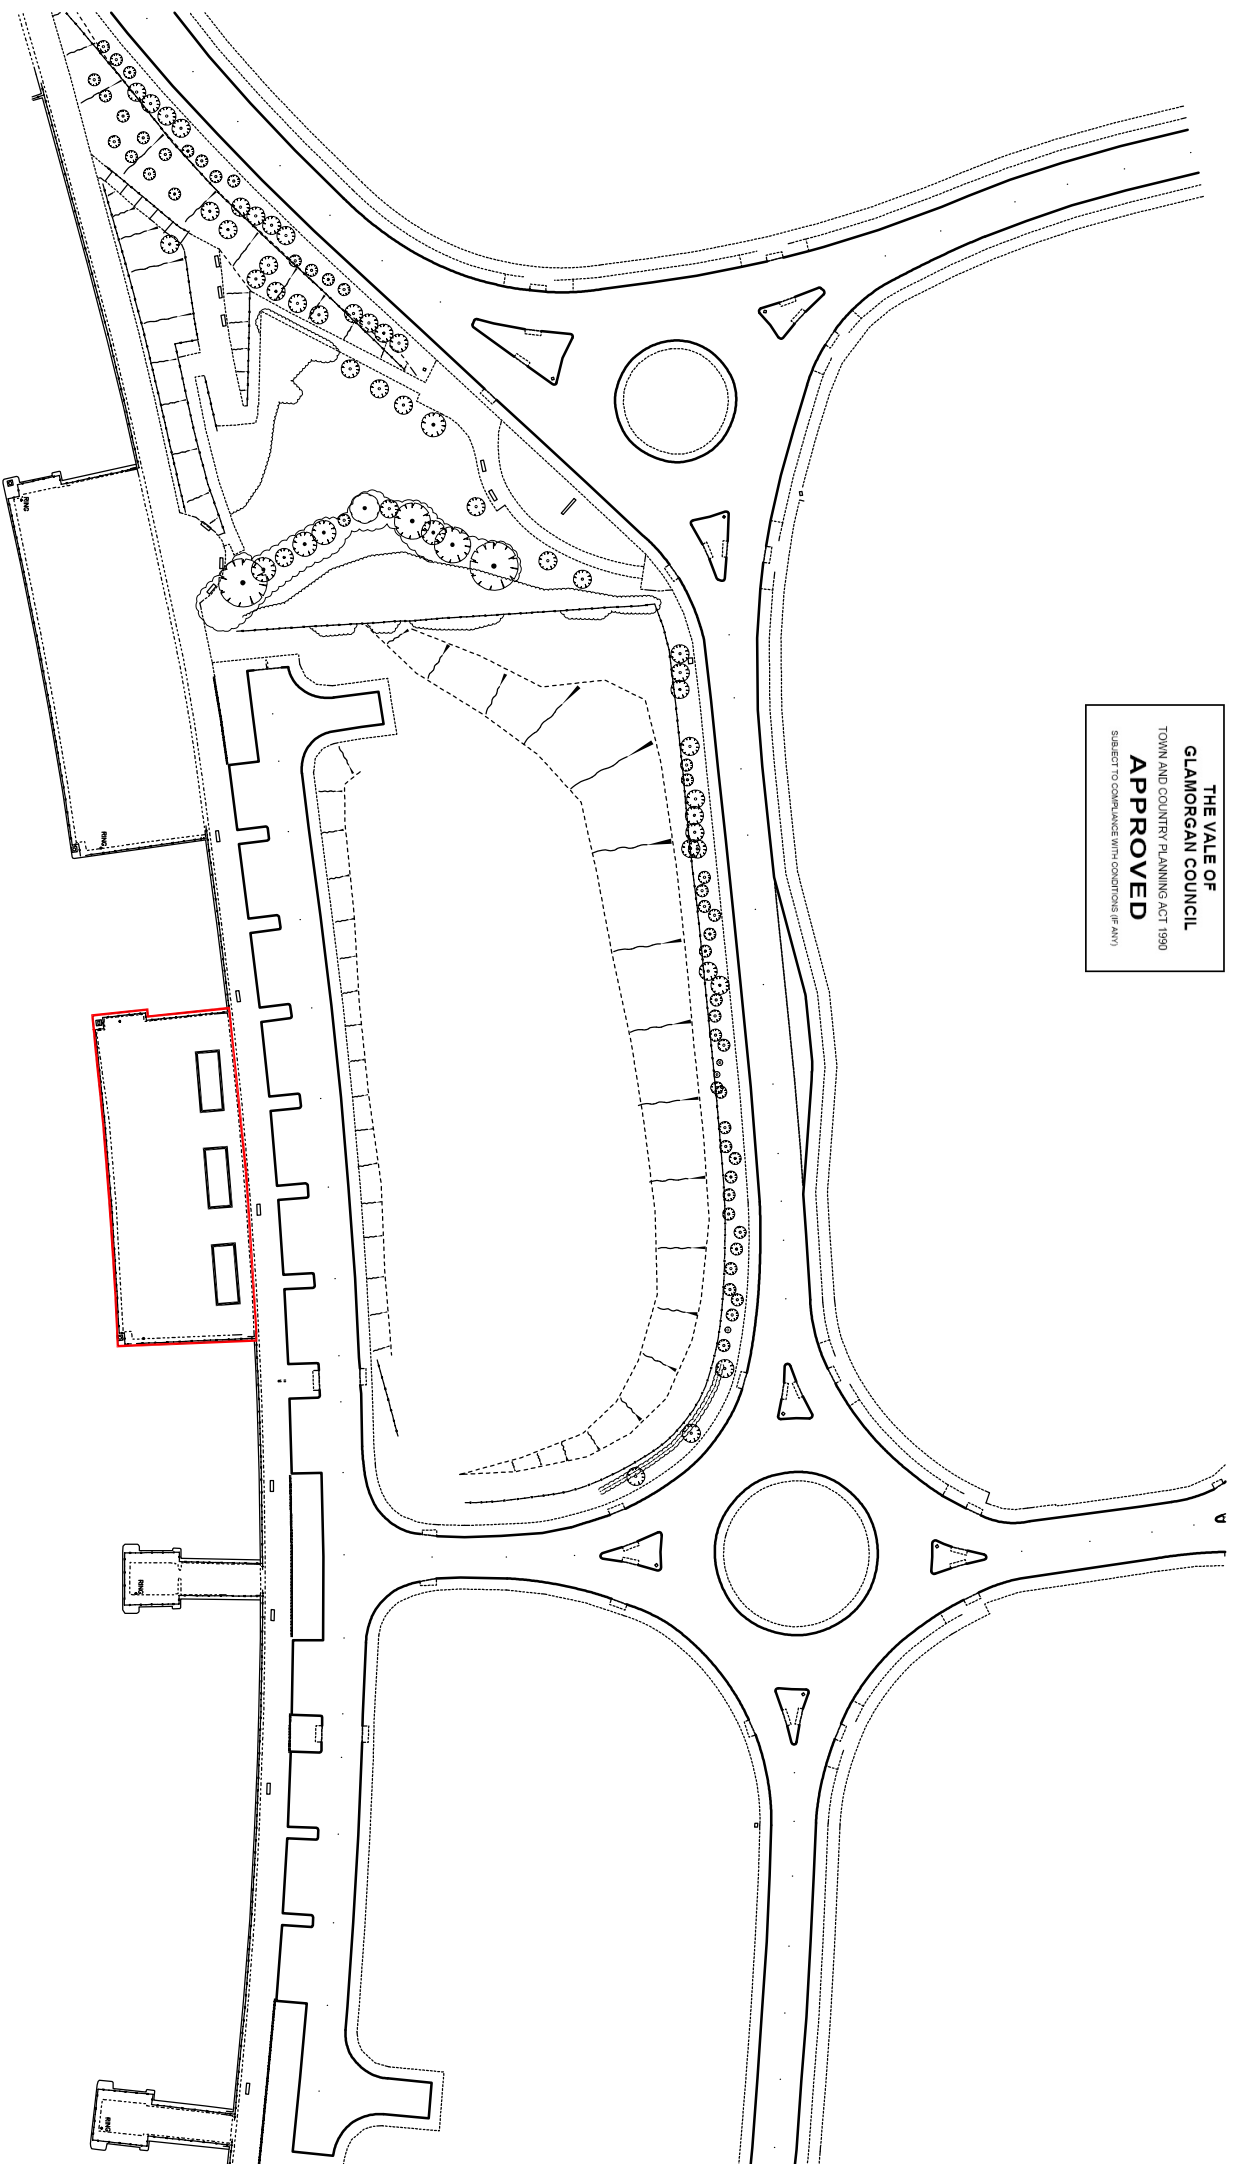

Site Legend

— Application Boundary


Project:
Westpond
Barry Waterfront
Barry

Drawing Title:

Site Location - Planning Issue

Job No:	444	Drawing No:	SL-01	Rev:	-
Scale:	1:1250 @ A3	Drawn By:	CW		
Date:	14/07/2014	Checked By:	BJ		

**Persimmon
Homes**
East Wales

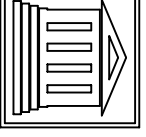

Persimmon House
Llantrisant Business Park,
Llantrisant,
Rhondda Cynon Taff,
CF72 8YP
Tel: 01443 223 653

